


F.A.I. RTE.	SECTION	COUNTY	TOTAL SHEETS	SHEET NO.
80/94	2626.1-R-1	COOK	452	144p
STA.		TO STA.		
FED. ROAD DIST. NO.		ILLINOIS FED. AID PROJECT		
CONTRACT # 62113		INDOT Des. No. 0100987		

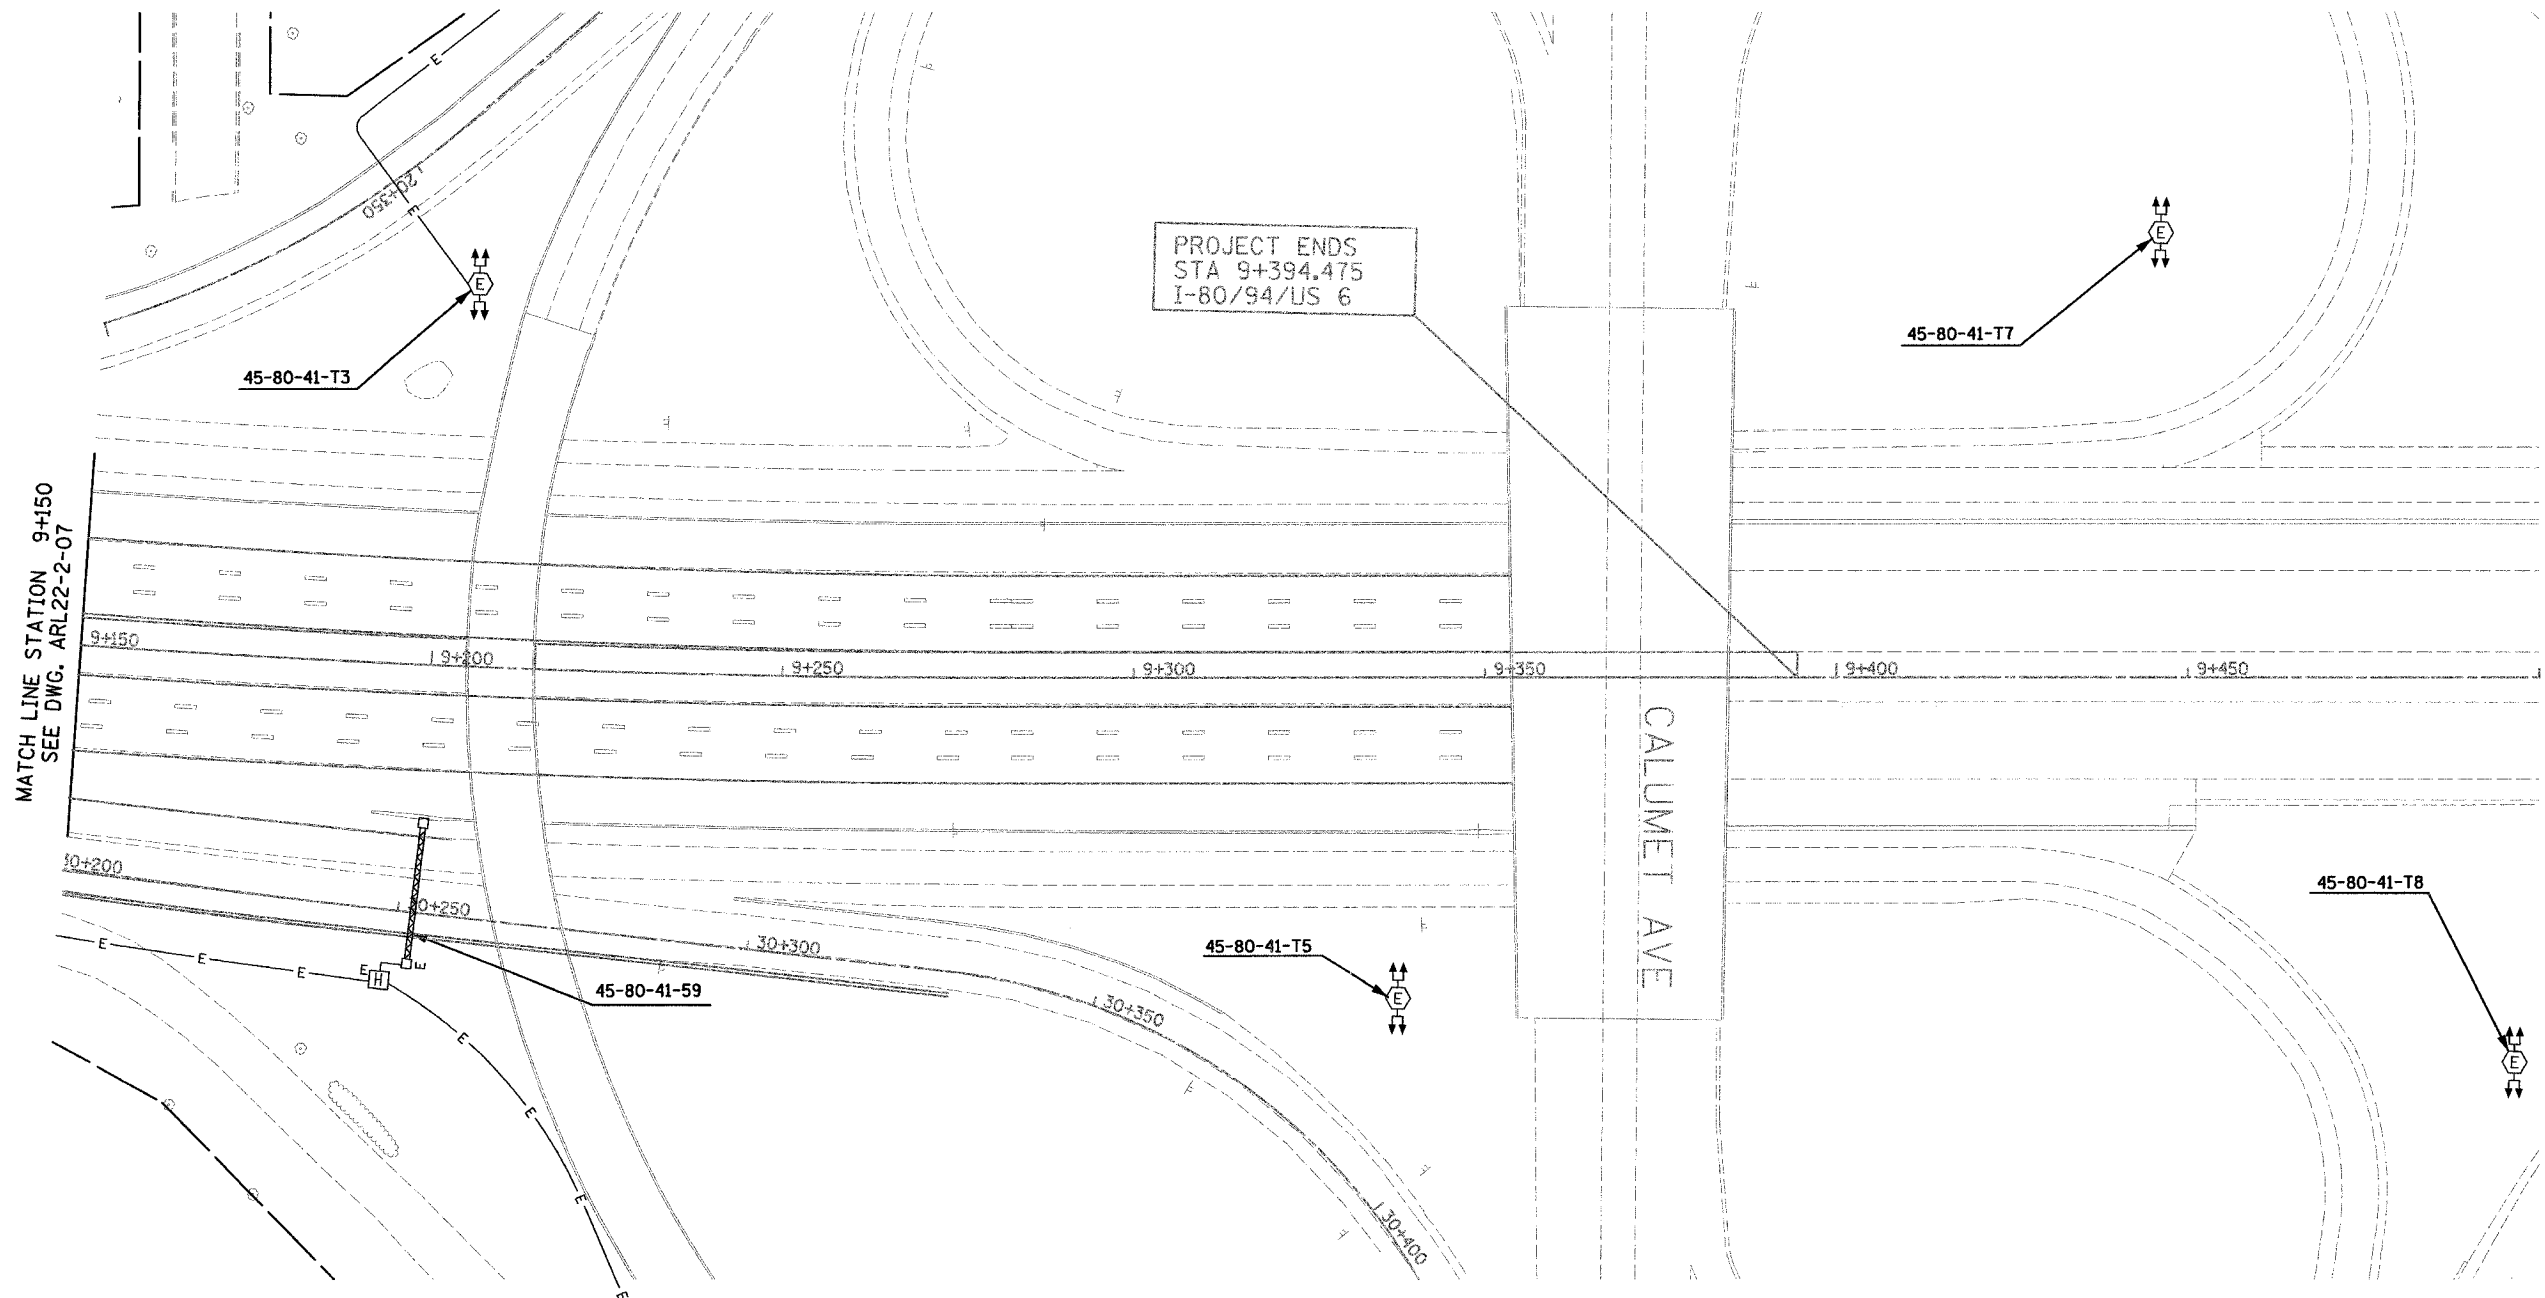


MATCH LINE STATION 9+150
SEE DWG. ARL22-2-07

PROJECT ENDS
STA 9+394.475
I-80/94/US 6

CALUMET AVE

ARL22- 2-08

FOR REFERENCE ONLY-PROPOSED CONDITIONS 30 SEP 2005

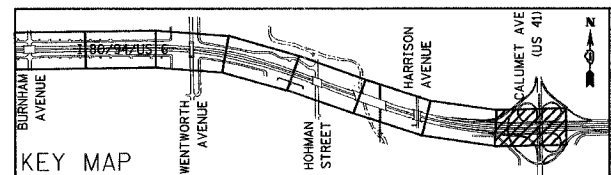

REVISIONS	
NAME	DATE
△ New Sheet	10/1/04

ILLINOIS DEPARTMENT OF TRANSPORTATION
I-80/94/US 6
KINGERY-BORMAN EXPRESSWAY
BURNHAM ROAD TO US 41
INTERIM LIGHTING 2 PLAN
I-80 /94 /US-6
STA. 9+150 TO STA. 9+394.475
SCALE 1:500 DRAWN BY EA0/BC
DATE 12/17/03 CHECKED BY PKG/BC

GO GANDHI AND ASSOCIATES, INC.
ENGINEERS AND PLANNERS
8025 N. NORTHWEST HIGHWAY
SUITE 300
CHICAGO, ILLINOIS 60631 TEL: 773/774-5900

J:\projects\projects\2005\1-80-94-22-04\info\sheet\for\ac\1220051.dwg
30 SEP 2004
15:08:04