



F.A.I. RTE.	SECTION	COUNTY	TOTAL SHEETS	SHEET NO.
80/94	2626.1-R-1	COOK	452	144g
STA.		TO STA.		
FED. ROAD DIST. NO.		ILLINOIS FED. AID PROJECT		
CONTRACT # 62113		INDOT Des. No. 0100987		

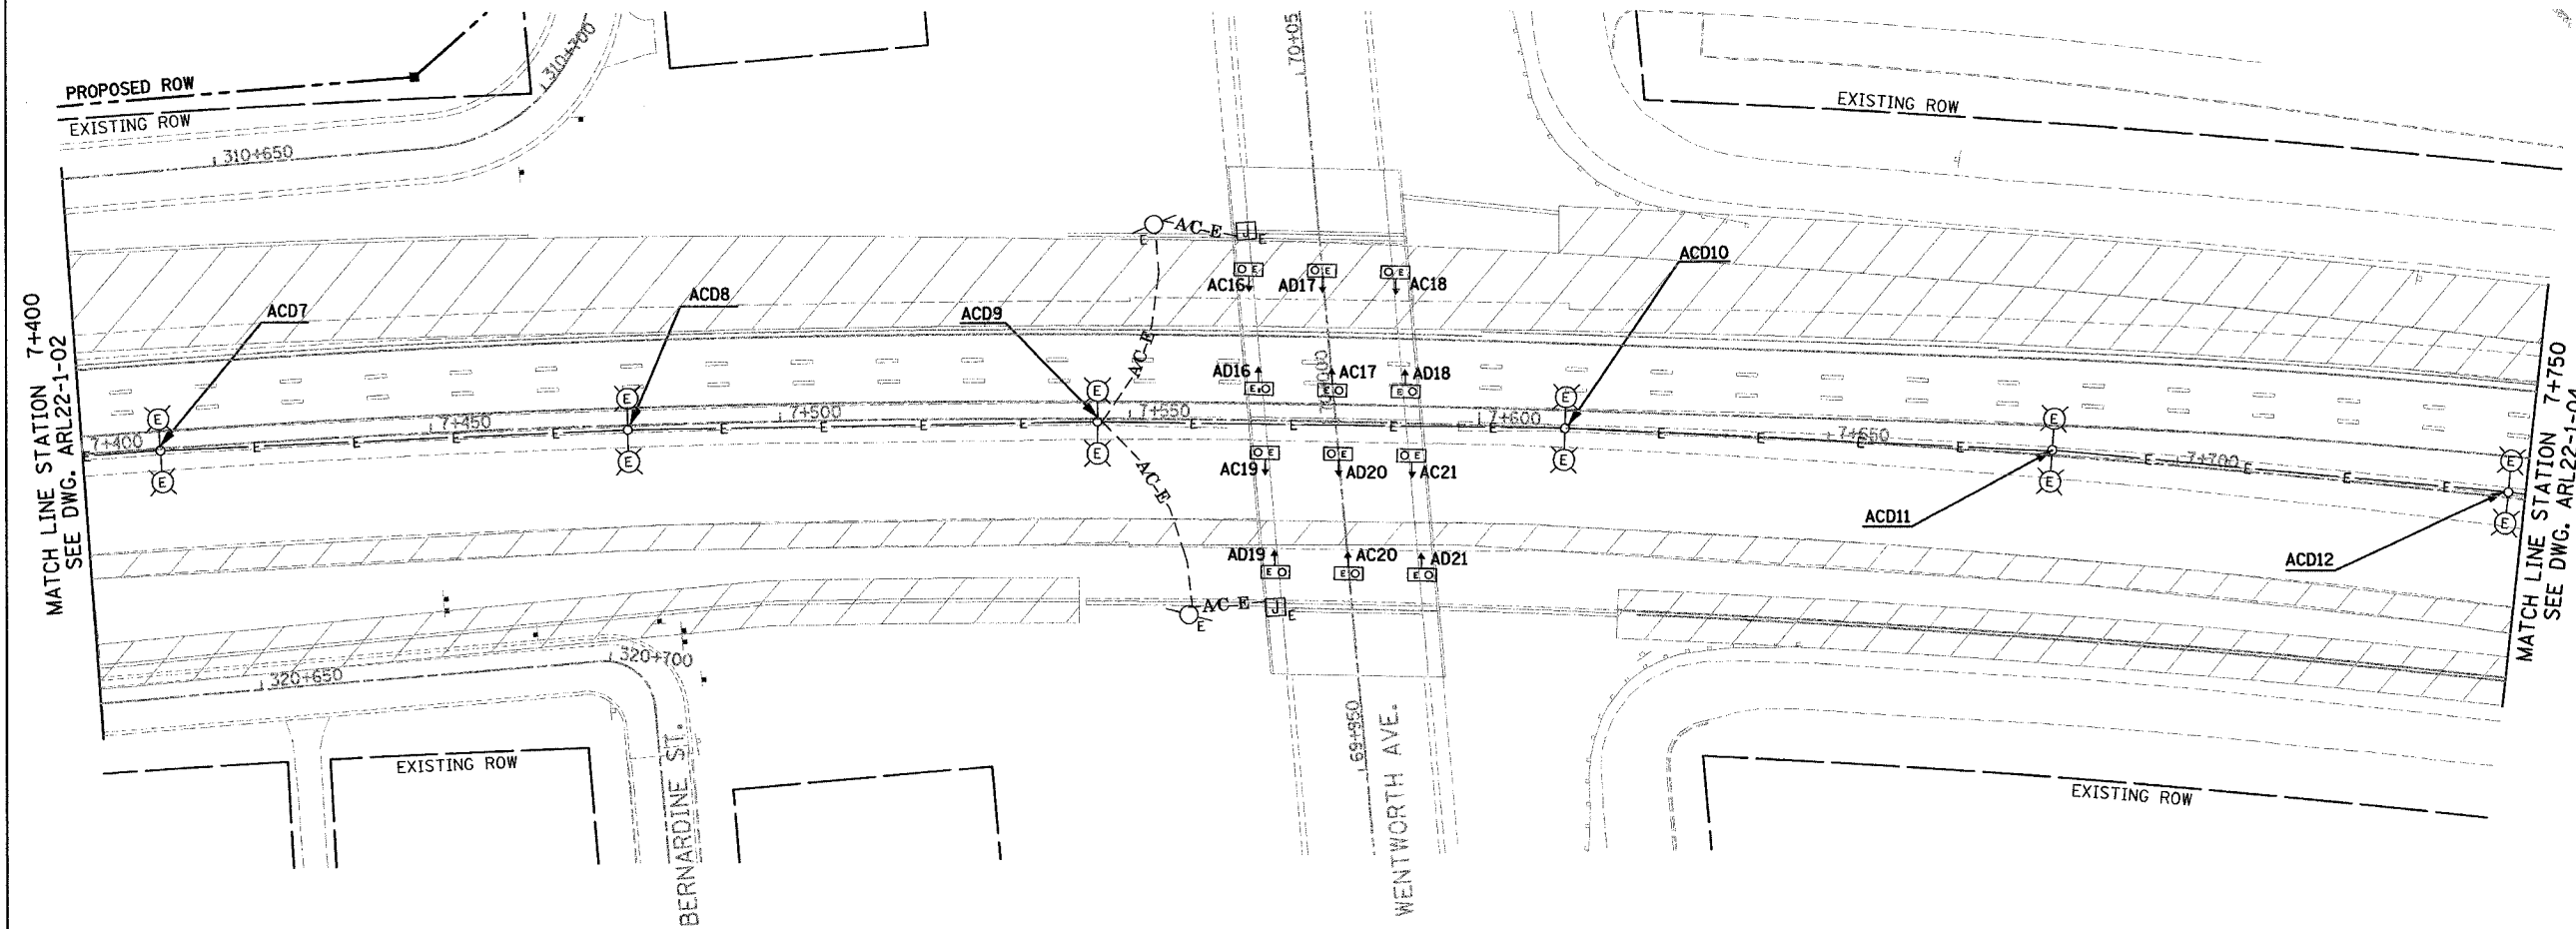

MATCH LINE STATION 7+400
SEE DWG. ARL22-1-02

MATCH LINE STATION 7+750
SEE DWG. ARL22-1-04

FOR REFERENCE ONLY-EXISTING CONDITIONS 18 FEB 2005

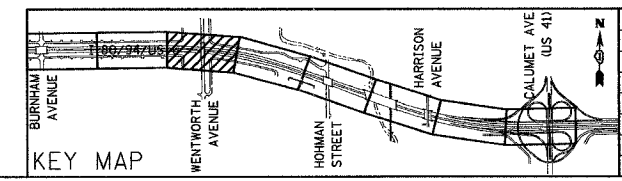

REVISIONS	
NAME	DATE
▲ New Sheet	10/1/04

ARL22- 1-03

ILLINOIS DEPARTMENT OF TRANSPORTATION
I-80/94/US 6
KINGERY-BORMAN EXPRESSWAY
BURNHAM ROAD TO US 41
INTERIM LIGHTING 1 PLAN
I-80 /94 /US-6
STA. 7 + 400 TO STA. 7 + 750

SCALE 1:500 DRAWN BY EA0/BC
DATE 12/17/03 CHECKED BY PKG/BC

GO GANDHI AND ASSOCIATES, INC.
ENGINEERS AND PLANNERS
800 N. WESTWICK HIGHWAY
SUITE 200
CHICAGO, ILLINOIS 60631 TEL: (773) 714-5980

\\projects\projects\2003\1-88_94\PL22.04_info\sheets_for_awa\1422003a.rvt
30 SEP 2004
17:55:08