


F.A.I. RTE.	SECTION	COUNTY	TOTAL SHEETS	SHEET NO.
80/94	2626.1-R-1	COOK	452	144h
STA.		TO STA.		
FED. ROAD DIST. NO.		ILLINOIS FED. AID PROJECT		
CONTRACT # 62113		INDOT Des. No. 0100987		

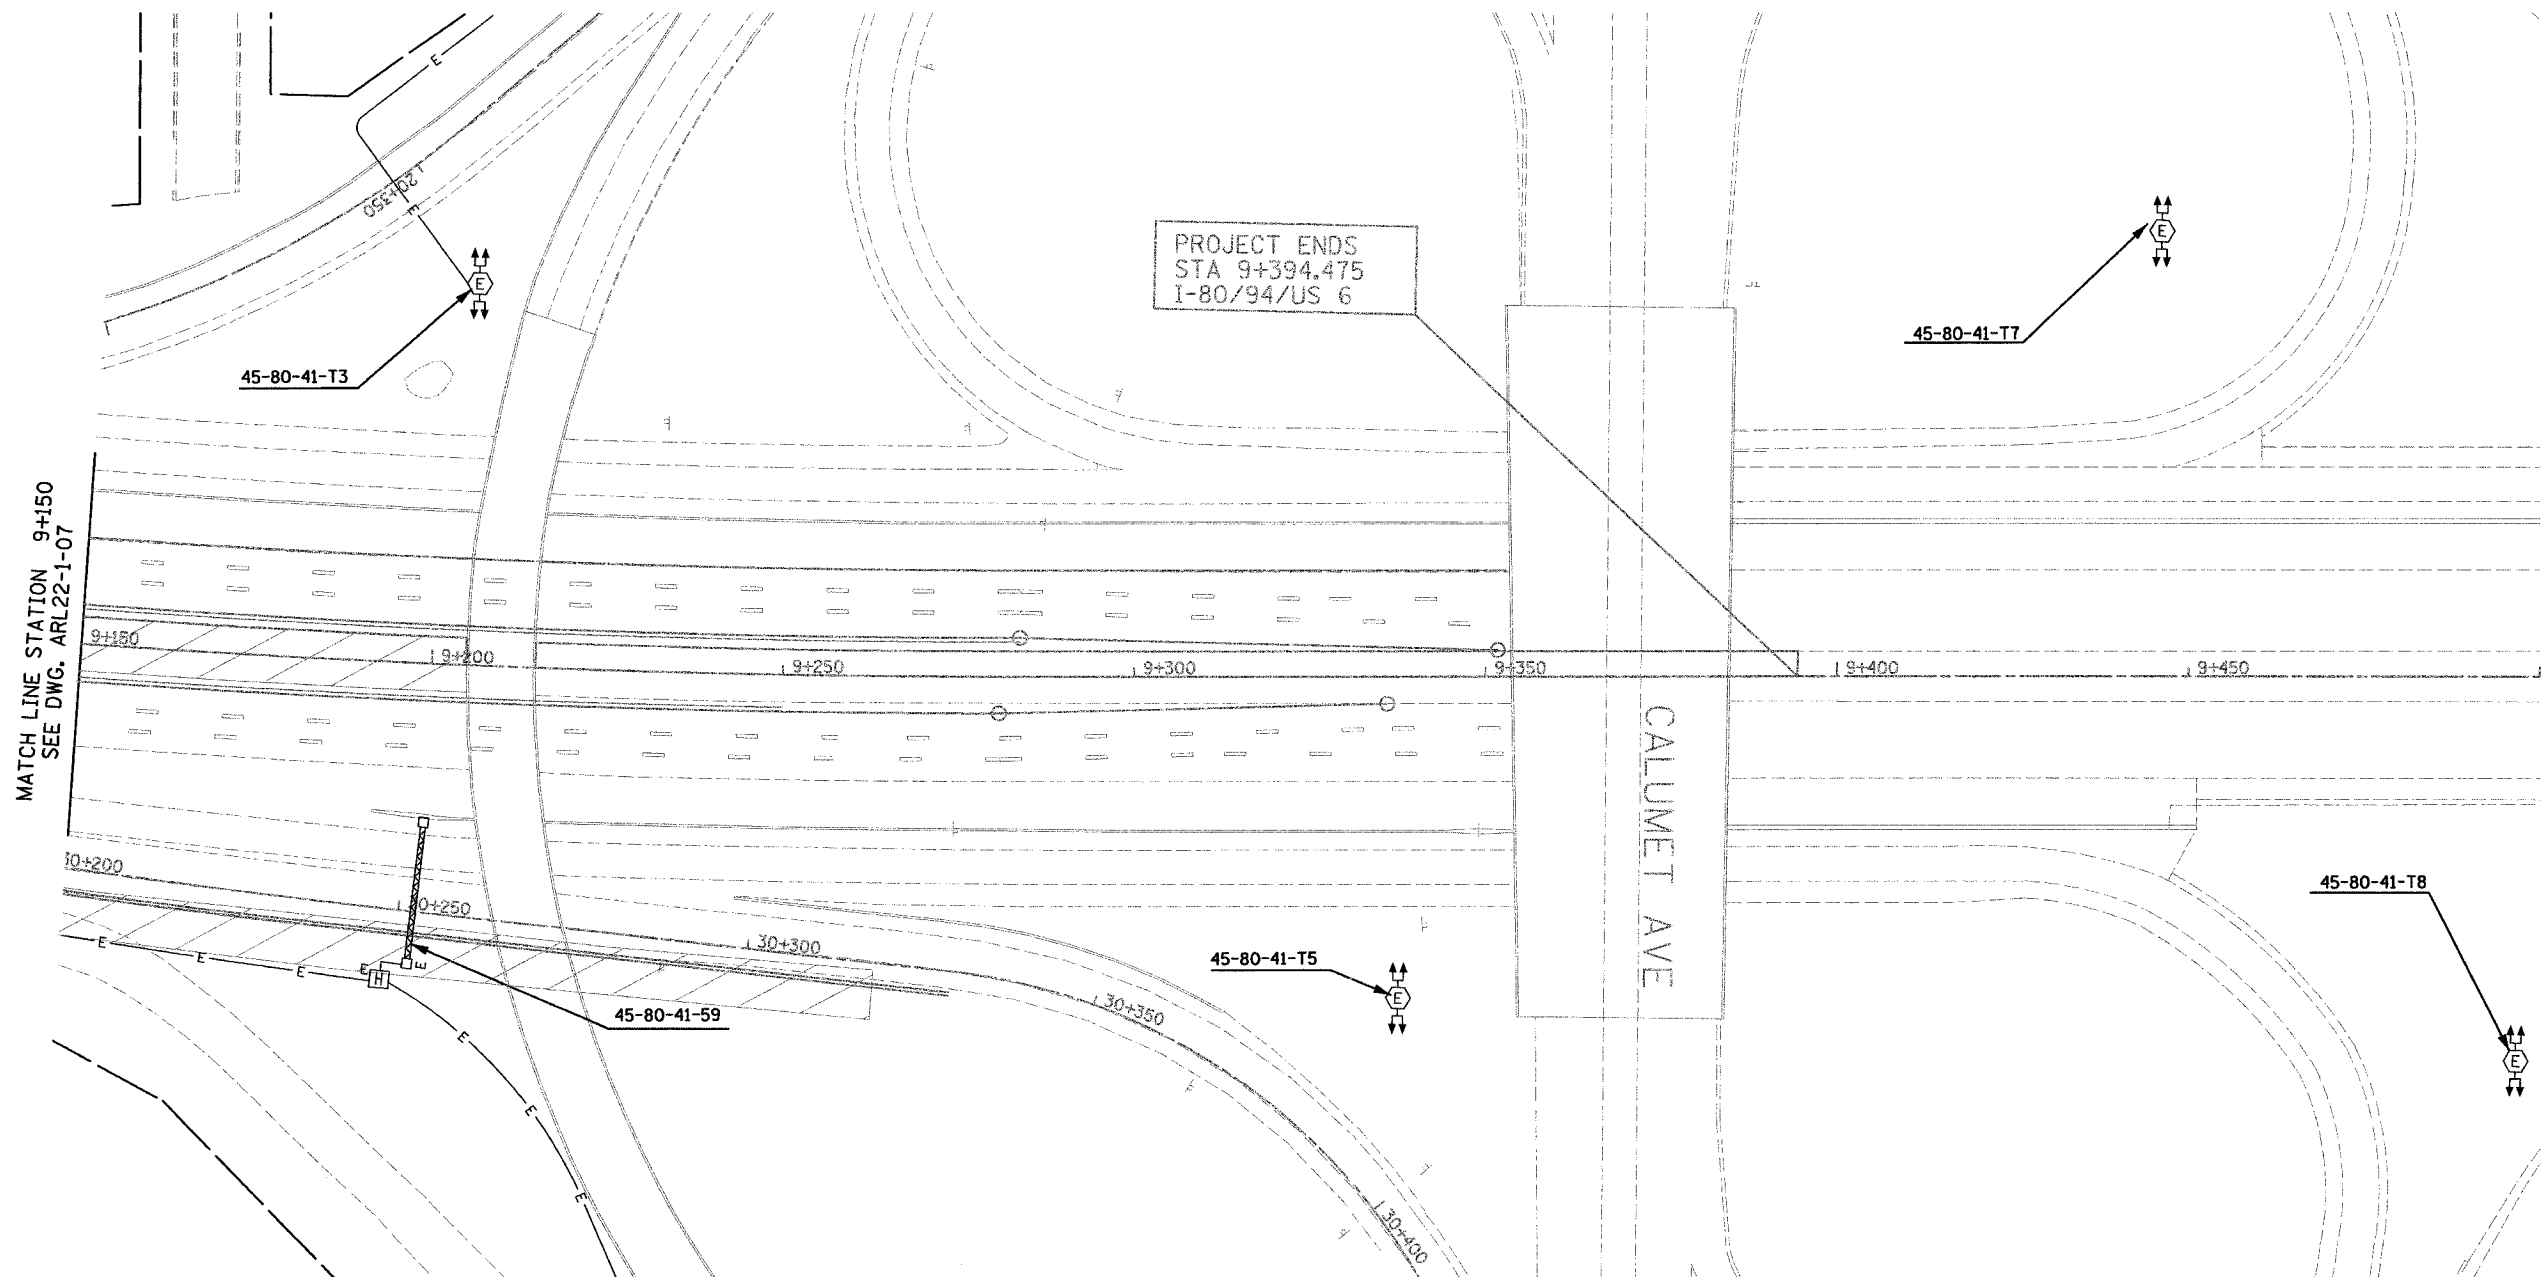


MATCH LINE STATION 9+150  
SEE DWG. ARL22-1-07

PROJECT ENDS  
STA 9+394.475  
I-80/94/US 6



FOR REFERENCE ONLY-EXISTING CONDITIONS 18 FEB 2005

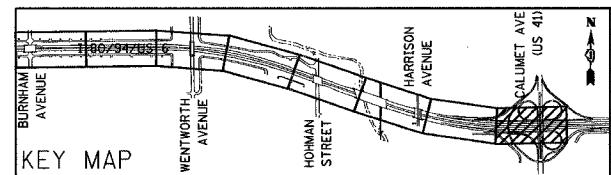

REVISIONS	
NAME	DATE
△ New Sheet	10/1/04

ARL22- 1-08

ILLINOIS DEPARTMENT OF TRANSPORTATION  
I-80/94/US 6  
KINGERY-BORMAN EXPRESSWAY  
BURNHAM ROAD TO US 41  
INTERIM LIGHTING 1 PLAN  
I-80 /94 /US-6  
STA. 9+150 TO STA. 9+394.475  
SCALE 1:500 DRAWN BY EA0/BC  
DATE 12/17/03 CHECKED BY PKG/BC

GANDHI AND ASSOCIATES, INC.  
ENGINEERS AND PLANNERS  
500 N. WESTWIND HIGHWAY  
SUITE 300  
CHICAGO, ILLINOIS 60631 TEL: 773-714-5900