



F.A.I. RTE.	SECTION	COUNTY	TOTAL SHEETS	SHEET NO.
80/94	2626.1-R-1	COOK	452	1441
STA.		TO STA.		
FED. ROAD DIST. NO.		ILLINOIS FED. AID PROJECT		
CONTRACT # 62113		INDOT Des. No. 0100987		

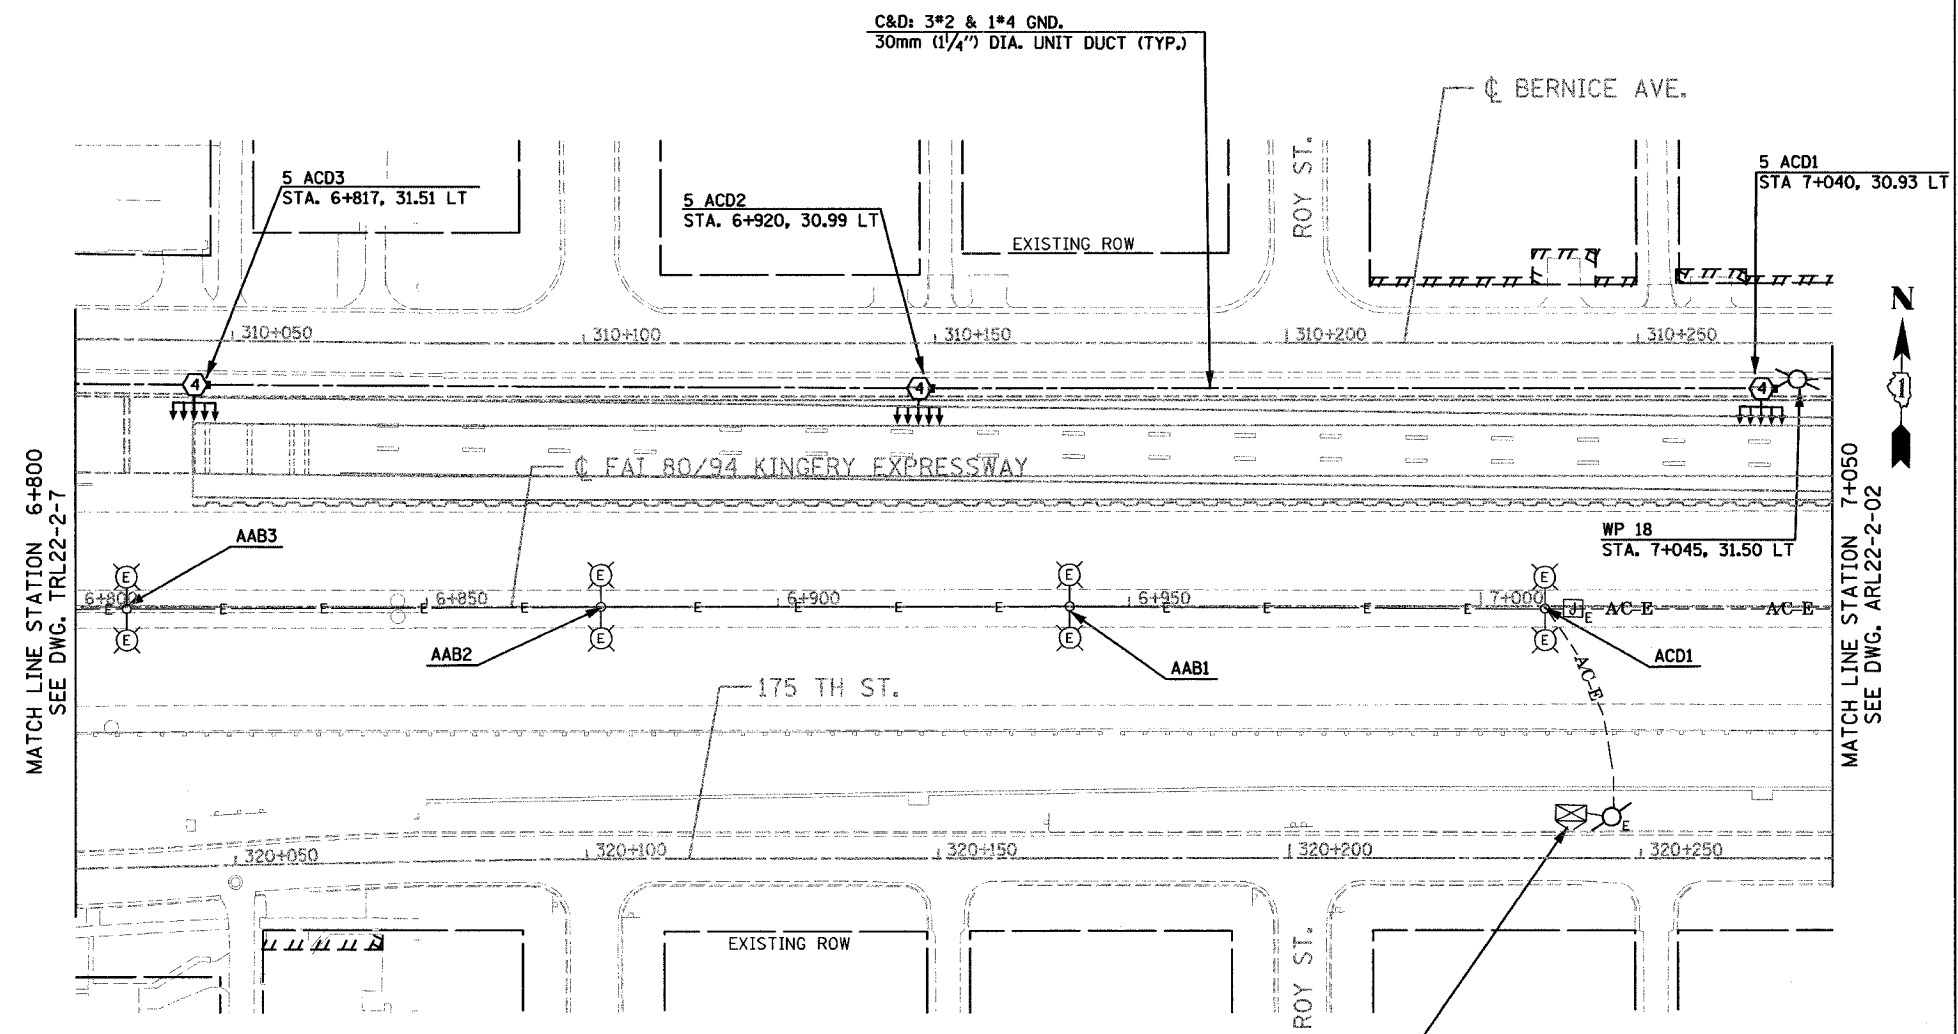

EXISTING LIGHTING CONTROLLER "A" 240/480V, 1Ø, 3 WIRE TO BE MAINTAINED UNDER THIS CONTRACT FOR TEMPORARY LIGHTING ON EAST AND WEST SIDE OF BURNHAM AVENUE.

FOR REFERENCE ONLY-PROPOSED CONDITIONS 30 SEP 2005

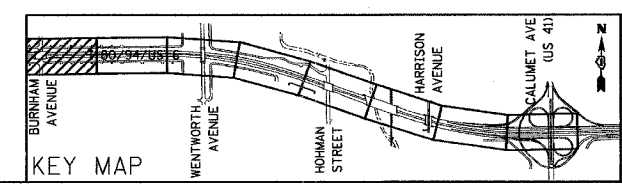

REVISIONS	
NAME	DATE
△ New Sheet	10/1/04

ARL22-2-01

ILLINOIS DEPARTMENT OF TRANSPORTATION
I-80/94/US 6
KINGERY-BORMAN EXPRESSWAY
BURNHAM ROAD TO US 41
INTERIM LIGHTING 2 PLAN
I-80 /94 /US-6
STA. 6+800 TO STA. 7+050

SCALE 1:500 DRAWN BY EAO/BC
DATE 12/17/03 CHECKED BY PKG/BC

GANDHI AND ASSOCIATES, INC.
ENGINEERS AND PLANNERS
100 N. WESTWIND HIGHWAY
SUITE 300
CHICAGO, ILLINOIS 60631 TEL: 312/714-9980