



ROUTE NO.	SECTION	COUNTY	SHEET NO.	SHEET TOTAL	SHEET NO. S-4
F.L.L. 2082-R-1	2082-R-1	LAKE COUNTY, INDIANA	452	219	17 SHEETS
CONTRACT NO. 62113 INDOT DES. NO. 0100987					
Measured Along Front Face of Wall					

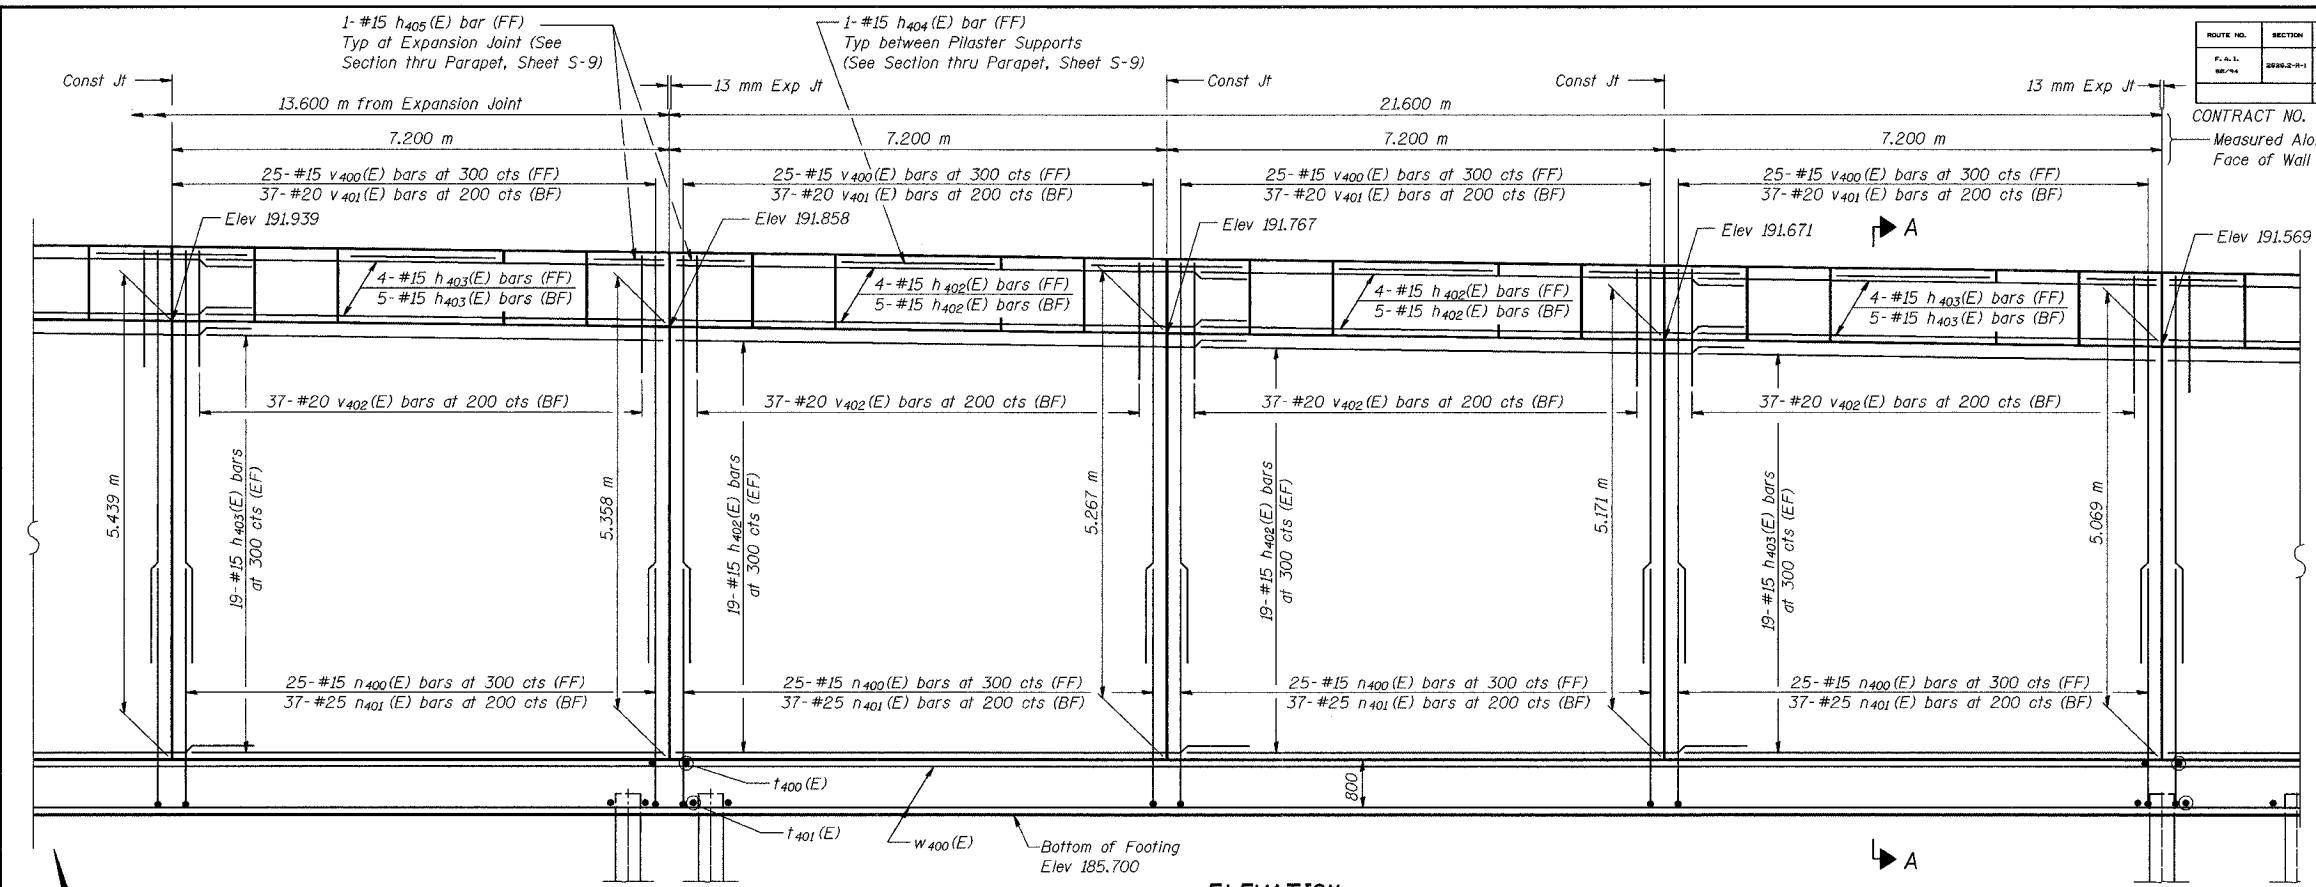

ELEVATION

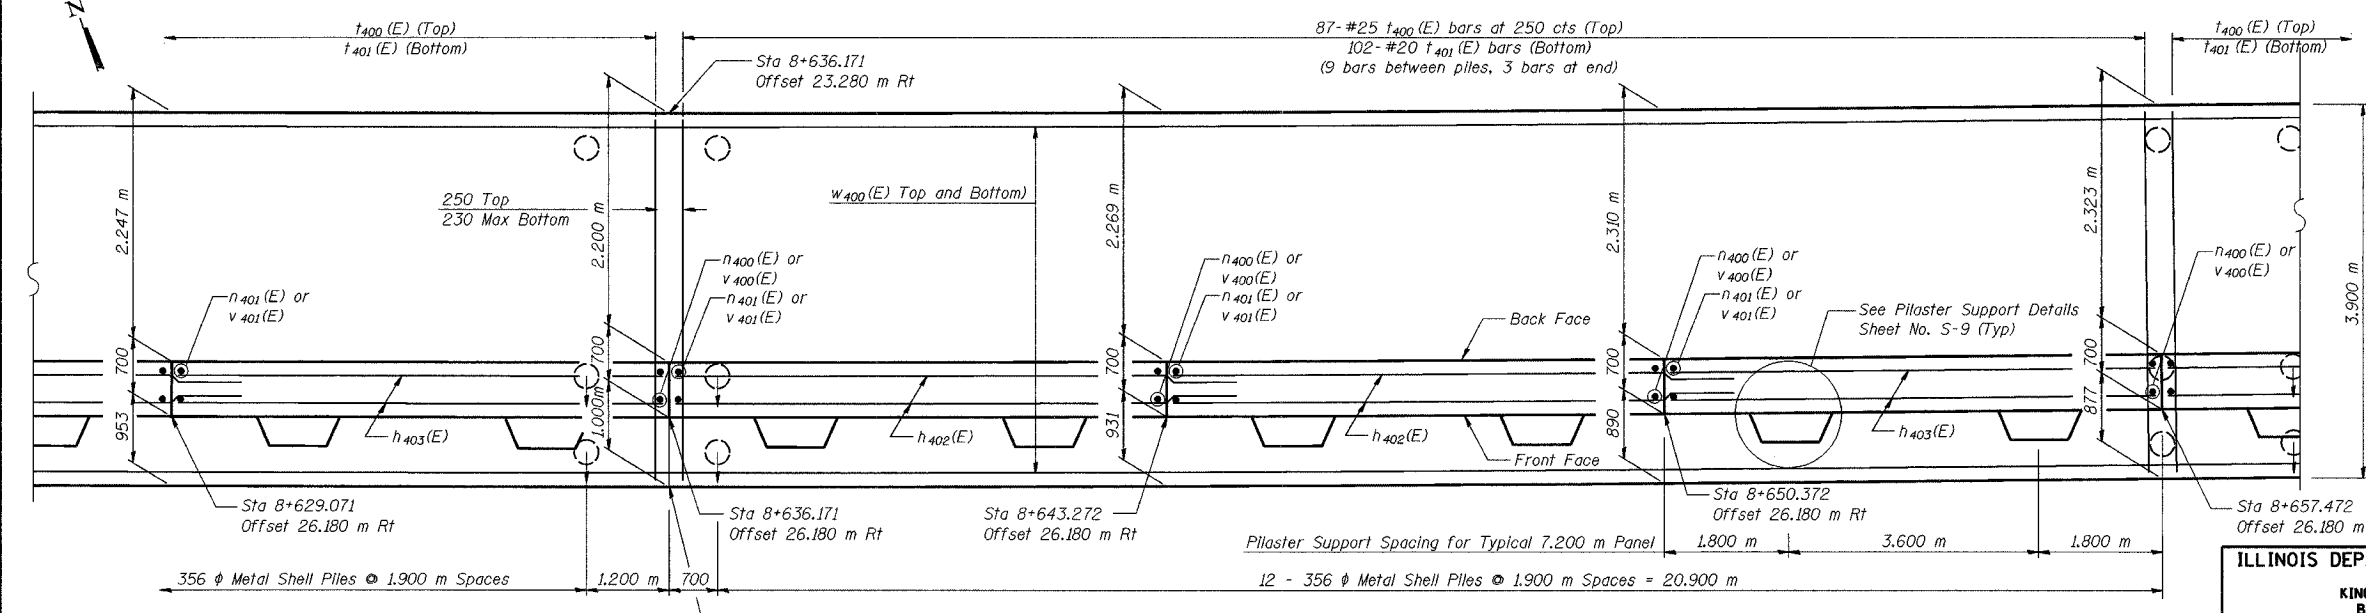

FOOTING PLAN

DESIGNED	MJW
CHECKED	KFA
DRAWN	MJB
CHECKED	GSP

NOTES:
 See Sheet S-9 for Section A-A, Expansion Joint Detail, and Bill of Material.
 See Sheet S-10 for Rustication details.
 Stations are referenced to \odot I-80/94.
 Reinforcement bars designated (E) shall be epoxy coated.
 All dimensions are in millimeters (mm) except as noted.

MINIMUM BAR LAPS
 #15 bars = 640
 #20 bars = 790

LEGEND
 BF = Back Face
 FF = Front Face
 EF = Each Face

ILLINOIS DEPARTMENT OF TRANSPORTATION
 I-80/94/US 6
 KINGERY-BORMAN EXPRESSWAY
 BURNHAM ROAD TO US 41
PLAN AND ELEVATION (2 OF 6)
SECTION 2626.2-R-1
 LAKE COUNTY, INDIANA
 STATION 8+600.619 TO STATION 8+735.576
 STRUCTURE NO. 016-W859
 DATE 07/04
AMERICAN
 CONSULTING ENGINEERS