


F.A.I. RTE.	SECTION	COUNTY	TOTAL SHEETS	SHEET NO.
80/94	2626.2-R-1	COOK	452	311
STA.	TO STA.			
FED. ROAD DIST. NO.	ILLINOIS	FED. AID PROJECT		
CONTRACT NO. 62113	INDOT DES. NO 0100987			

I-80/94/US 6 C

FINN	SURVEYED	DATE
	BY	
	NOTE BOOK	
	TEMPLATE	
	AREAS CHECKED	
	AREAS CHECKED	

ORIGINAL	SURVEYED	DATE
	BY	
	NOTE BOOK	
	TEMPLATE	
	AREAS CHECKED	
	AREAS CHECKED	

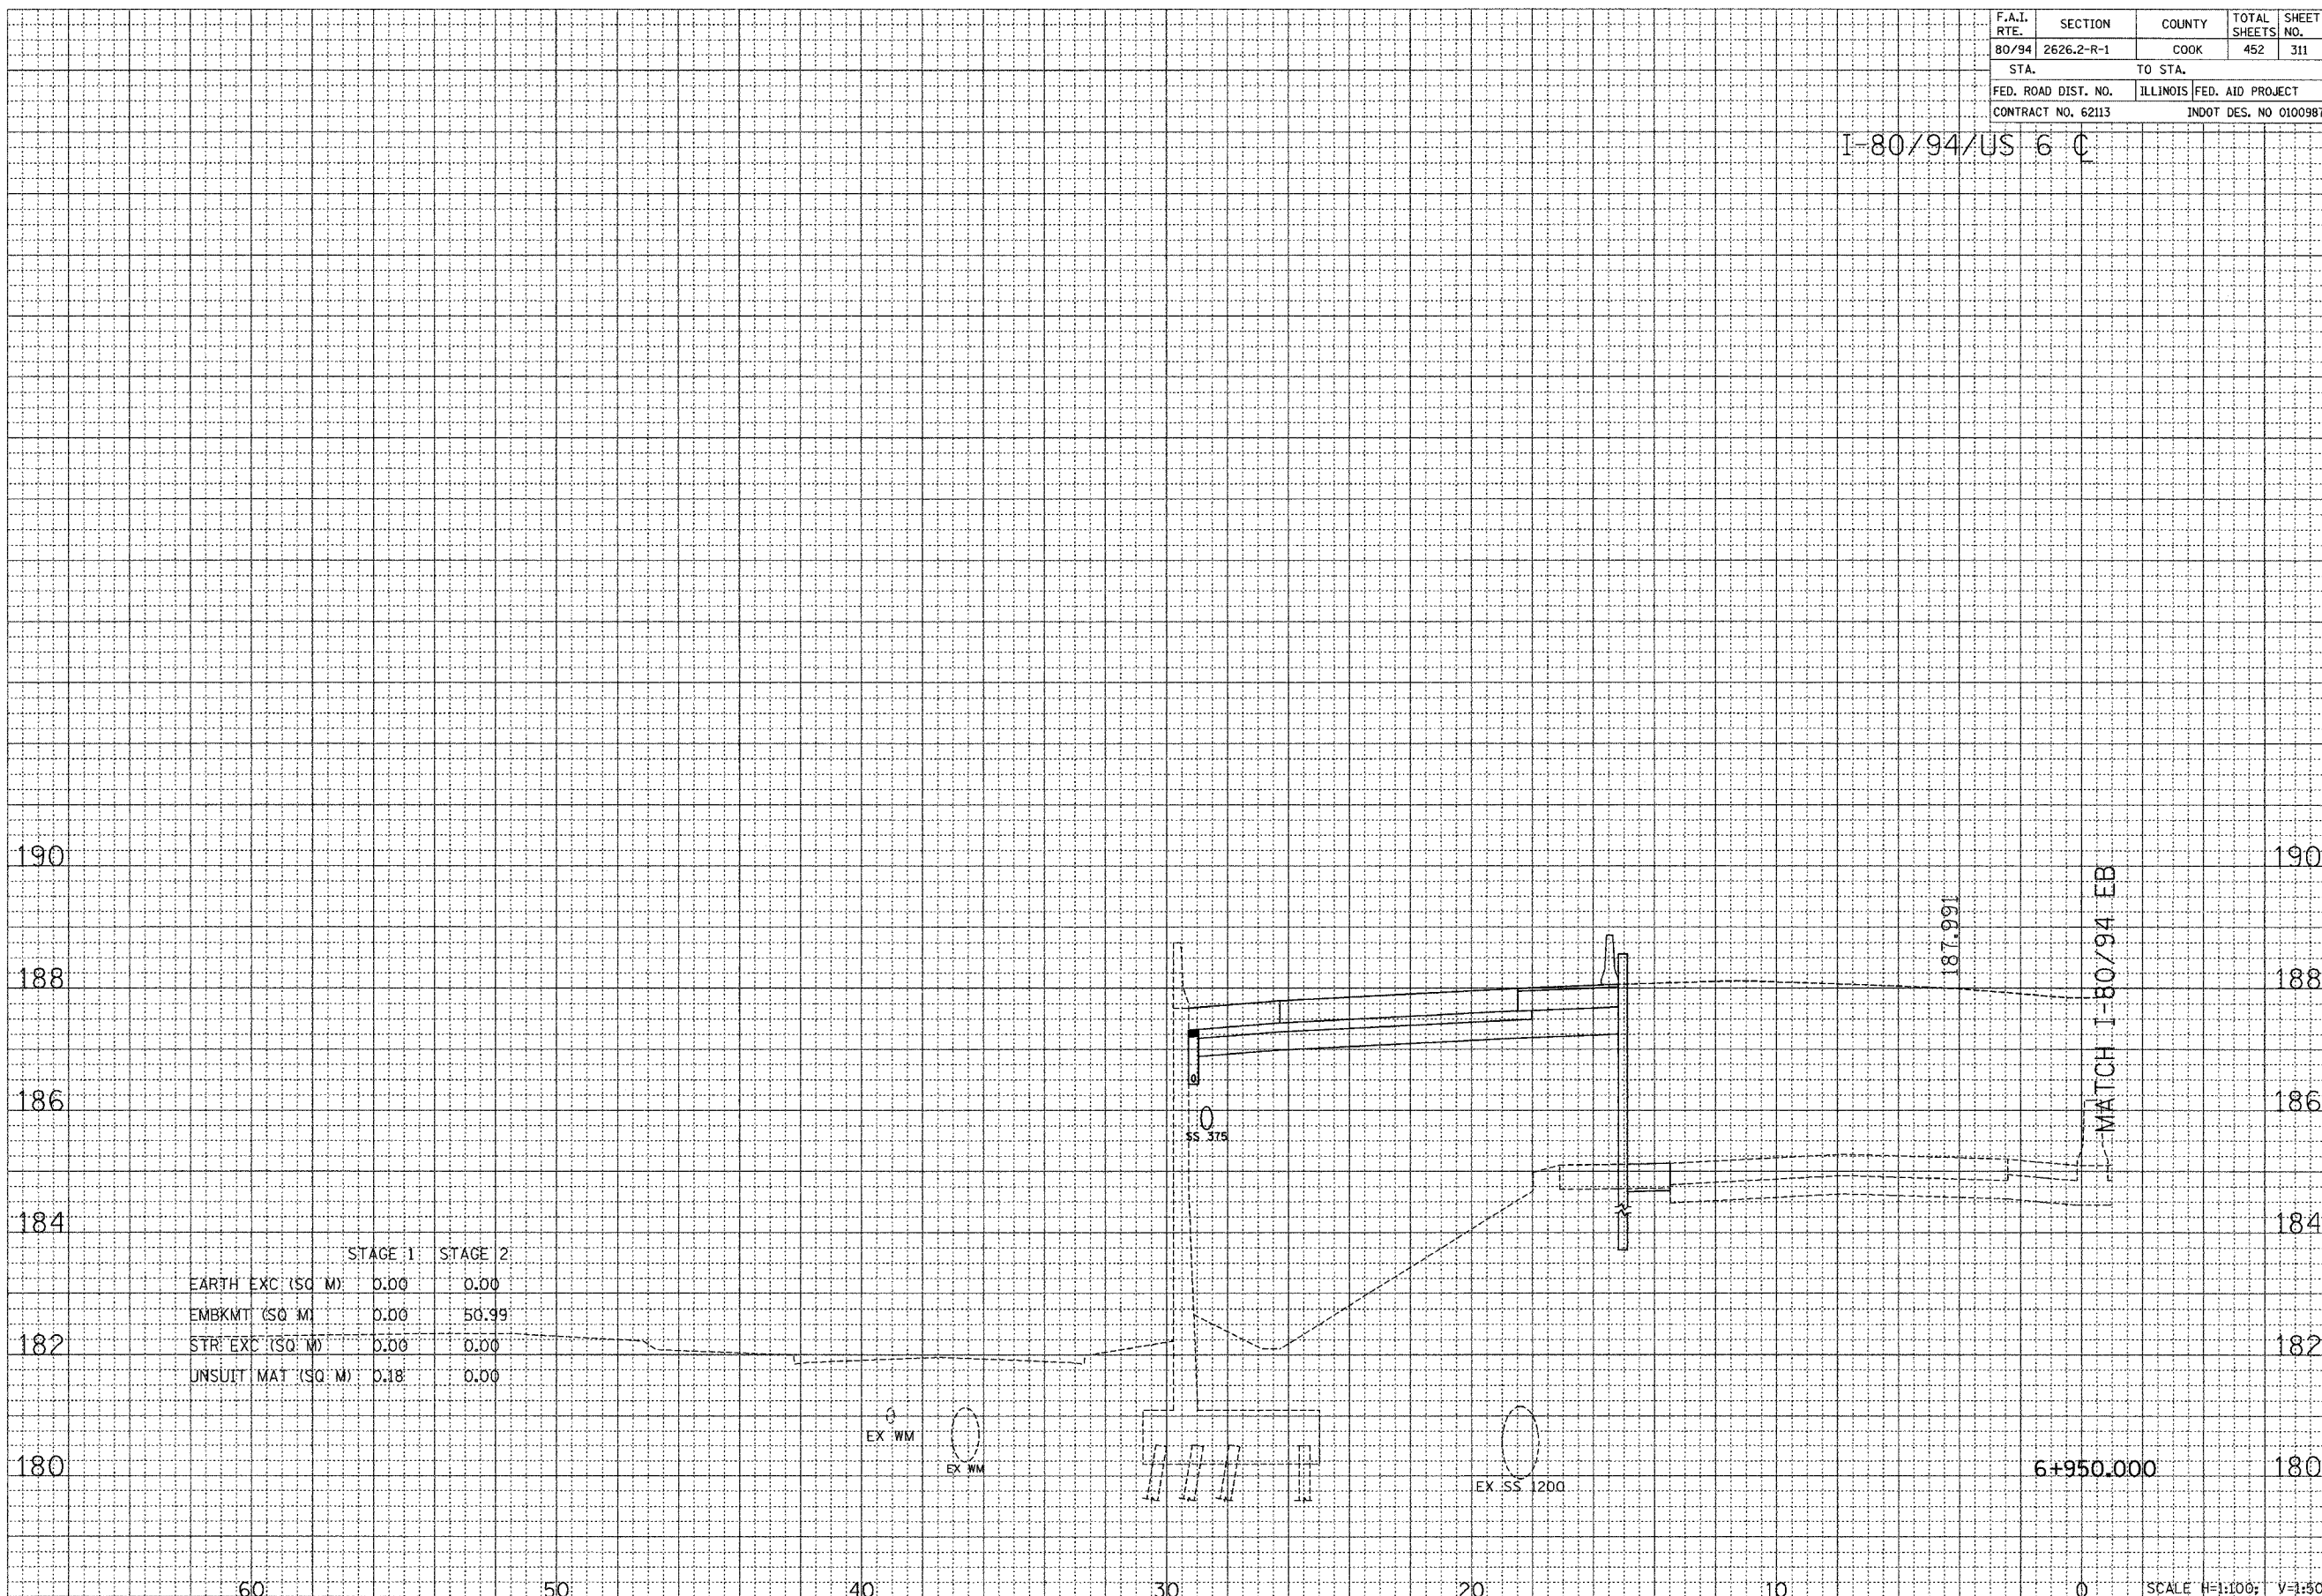

	STAGE 1	STAGE 2
EARTH EXC (SQ. M)	0.00	0.00
EMBKMT (SQ. M)	0.00	50.99
STR. EXC (SQ. M)	0.00	0.00
UNSUIT. MAT (SQ. M)	0.18	0.00

CROSS SECTION - I-80/94/US 6

SCALE H=1:100; V=1:50