


|                     |                       |                  |              |           |
|---------------------|-----------------------|------------------|--------------|-----------|
| F.A.I. RTE.         | SECTION               | COUNTY           | TOTAL SHEETS | SHEET NO. |
| 80/94               | 2626.2-R-1            | COOK             | 452          | 312       |
| STA.                | TO STA.               |                  |              |           |
| FED. ROAD DIST. NO. | ILLINOIS              | FED. AID PROJECT |              |           |
| CONTRACT NO. 62113  | INDOT DES. NO 0100987 |                  |              |           |

I-80/94/US 6 C

|               |      |
|---------------|------|
| FINAL SURVEY  | DATE |
| SURVEY        | BY   |
| NOTE BOOK     |      |
| AREAS CHECKED |      |

|                 |      |
|-----------------|------|
| ORIGINAL SURVEY | DATE |
| SURVEY          | BY   |
| NOTE BOOK       |      |
| AREAS CHECKED   |      |

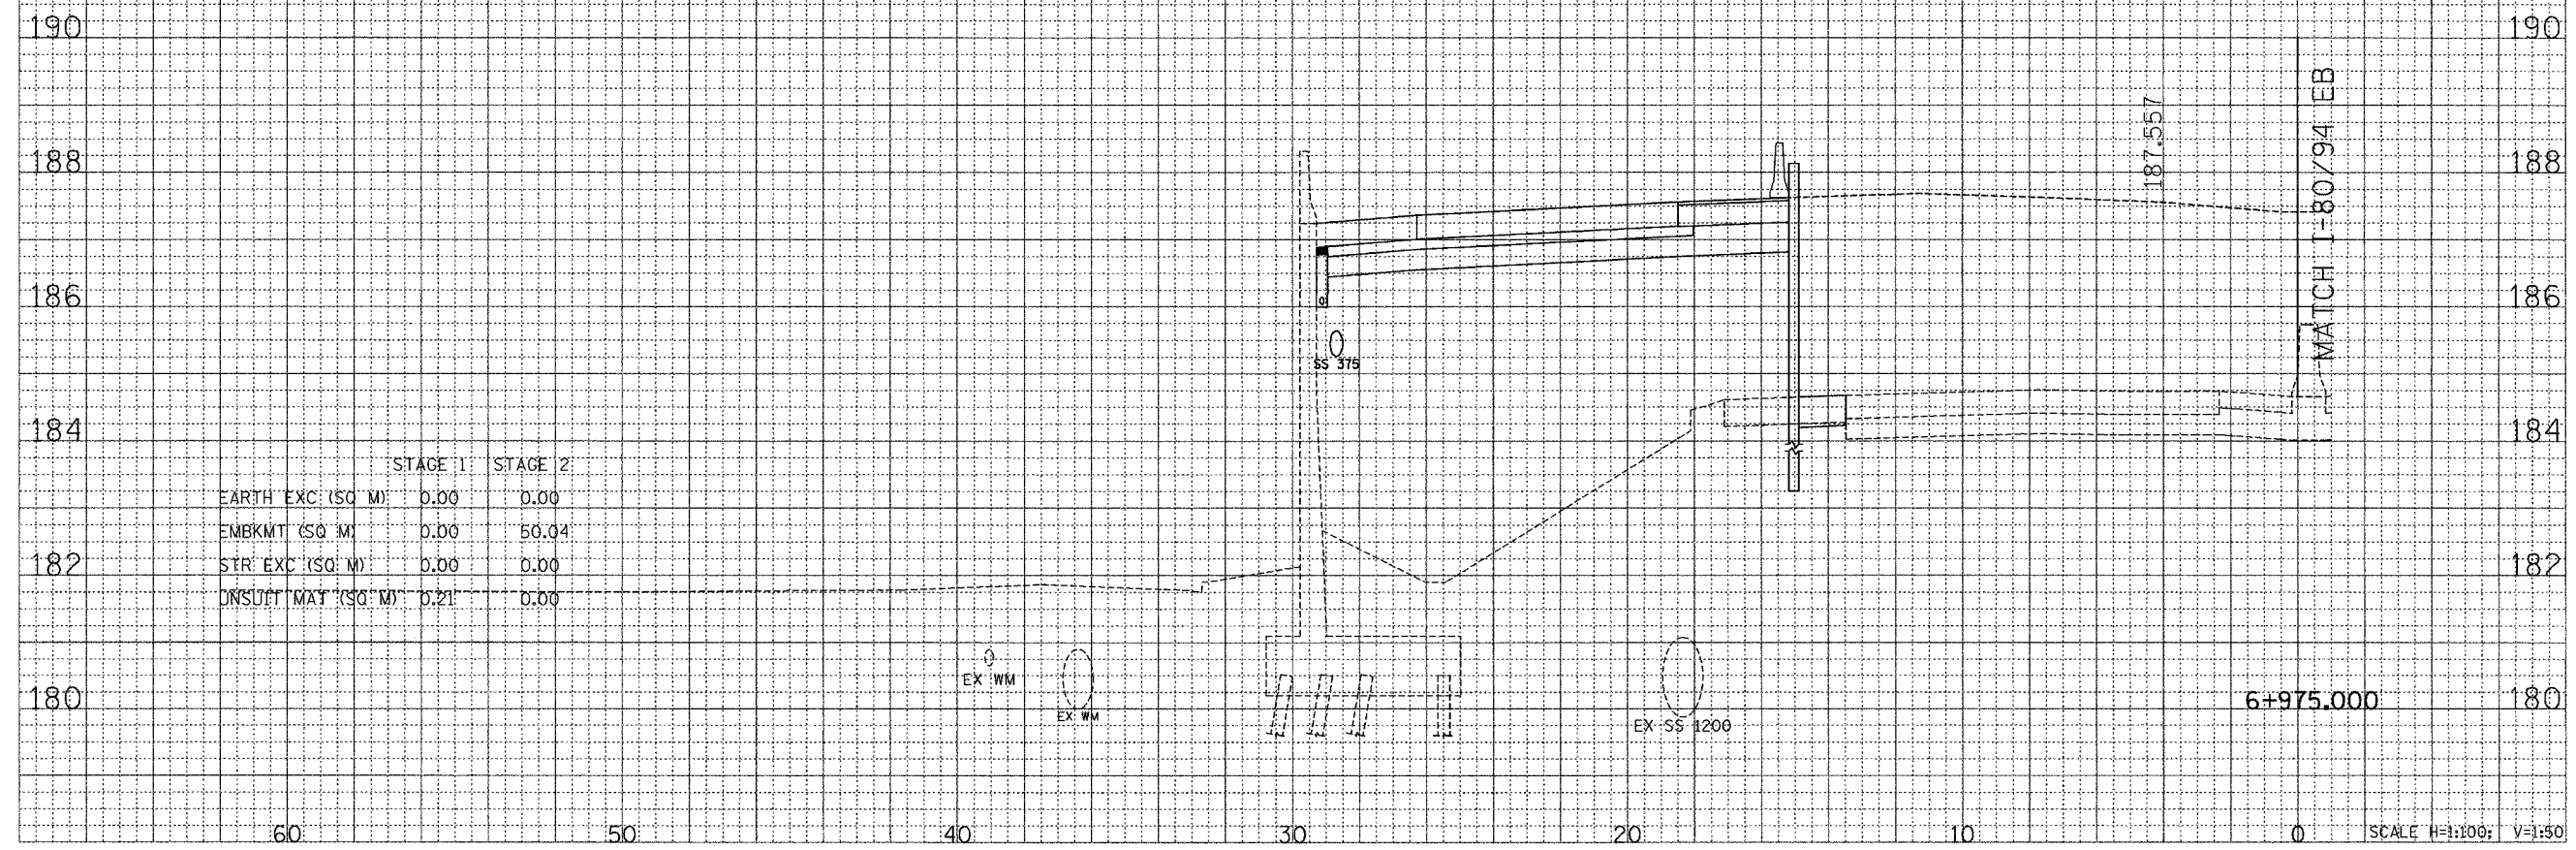

CROSS SECTION - I-80/94/US 6