



F.A.I. RTE.	SECTION	COUNTY	TOTAL SHEETS	SHEET NO.
80/94	2626.2-R-1	COOK	452	315
STA.	TO STA.			
FED. ROAD DIST. NO.	ILLINOIS	FED. AID PROJECT		
CONTRACT NO. 62113	INDOT DES. NO 0100987			

I-80/94/US 6 C

DATE	BY	DATE
FINAL SURVEY	SURVEY	
NOTE BOOK	NOTE BOOK	
AREAS	AREAS	
CHECKED	CHECKED	
NO.	NO.	

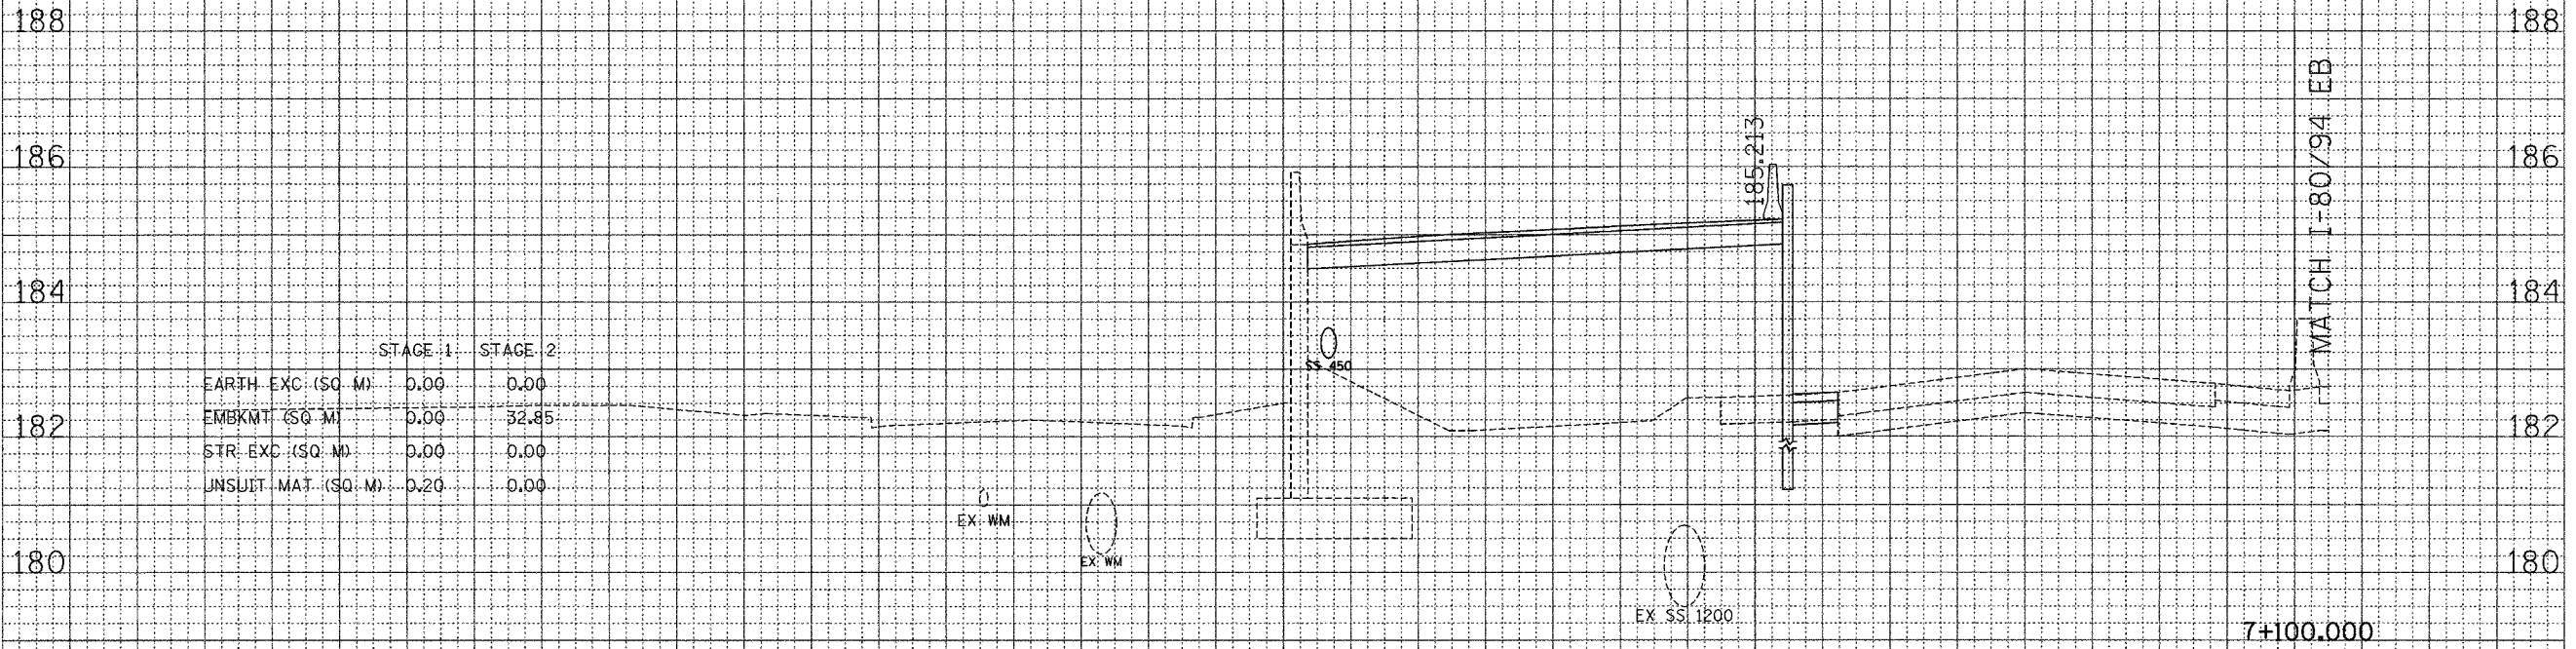

DATE	BY	DATE
ORIGINAL SURVEY	SURVEY	
NOTE BOOK	NOTE BOOK	
AREAS	AREAS	
CHECKED	CHECKED	
NO.	NO.	

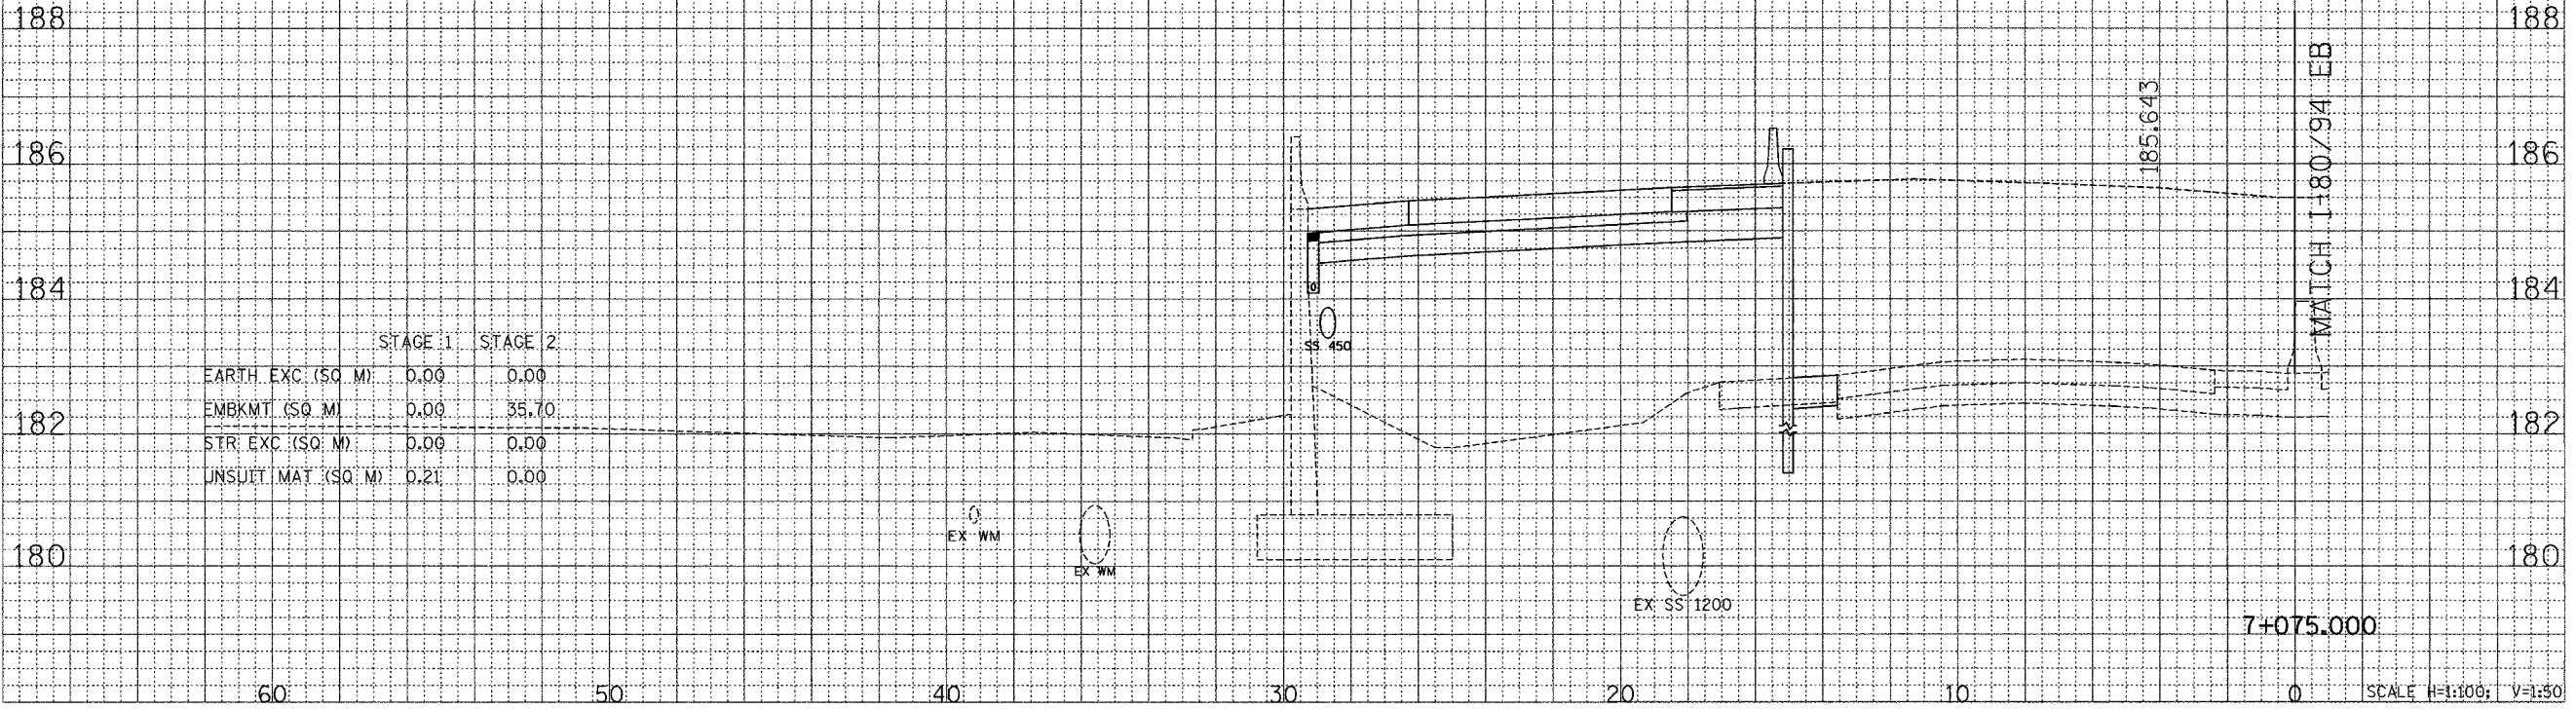

CROSS SECTION - I-80/94/US 6

SCALE H=1:100; V=1:50