


F.A.I. RTE.	SECTION	COUNTY	TOTAL SHEETS	SHEET NO.
80/94	2626.2-R-1	COOK	452	318
STA.	TO STA.			
FED. ROAD DIST. NO.	ILLINOIS	FED. AID PROJECT		
CONTRACT NO. 62113	INDOT DES. NO 0100987			

I-80/94/US 6 C

FINAL SURVEY	DATE
BY	
REVIEWED	
TEMPLATE	
AREAS CHECKED	
AREAS CHECKED	

ORIGINAL SURVEY	DATE
BY	
REVIEWED	
TEMPLATE	
AREAS CHECKED	
AREAS CHECKED	

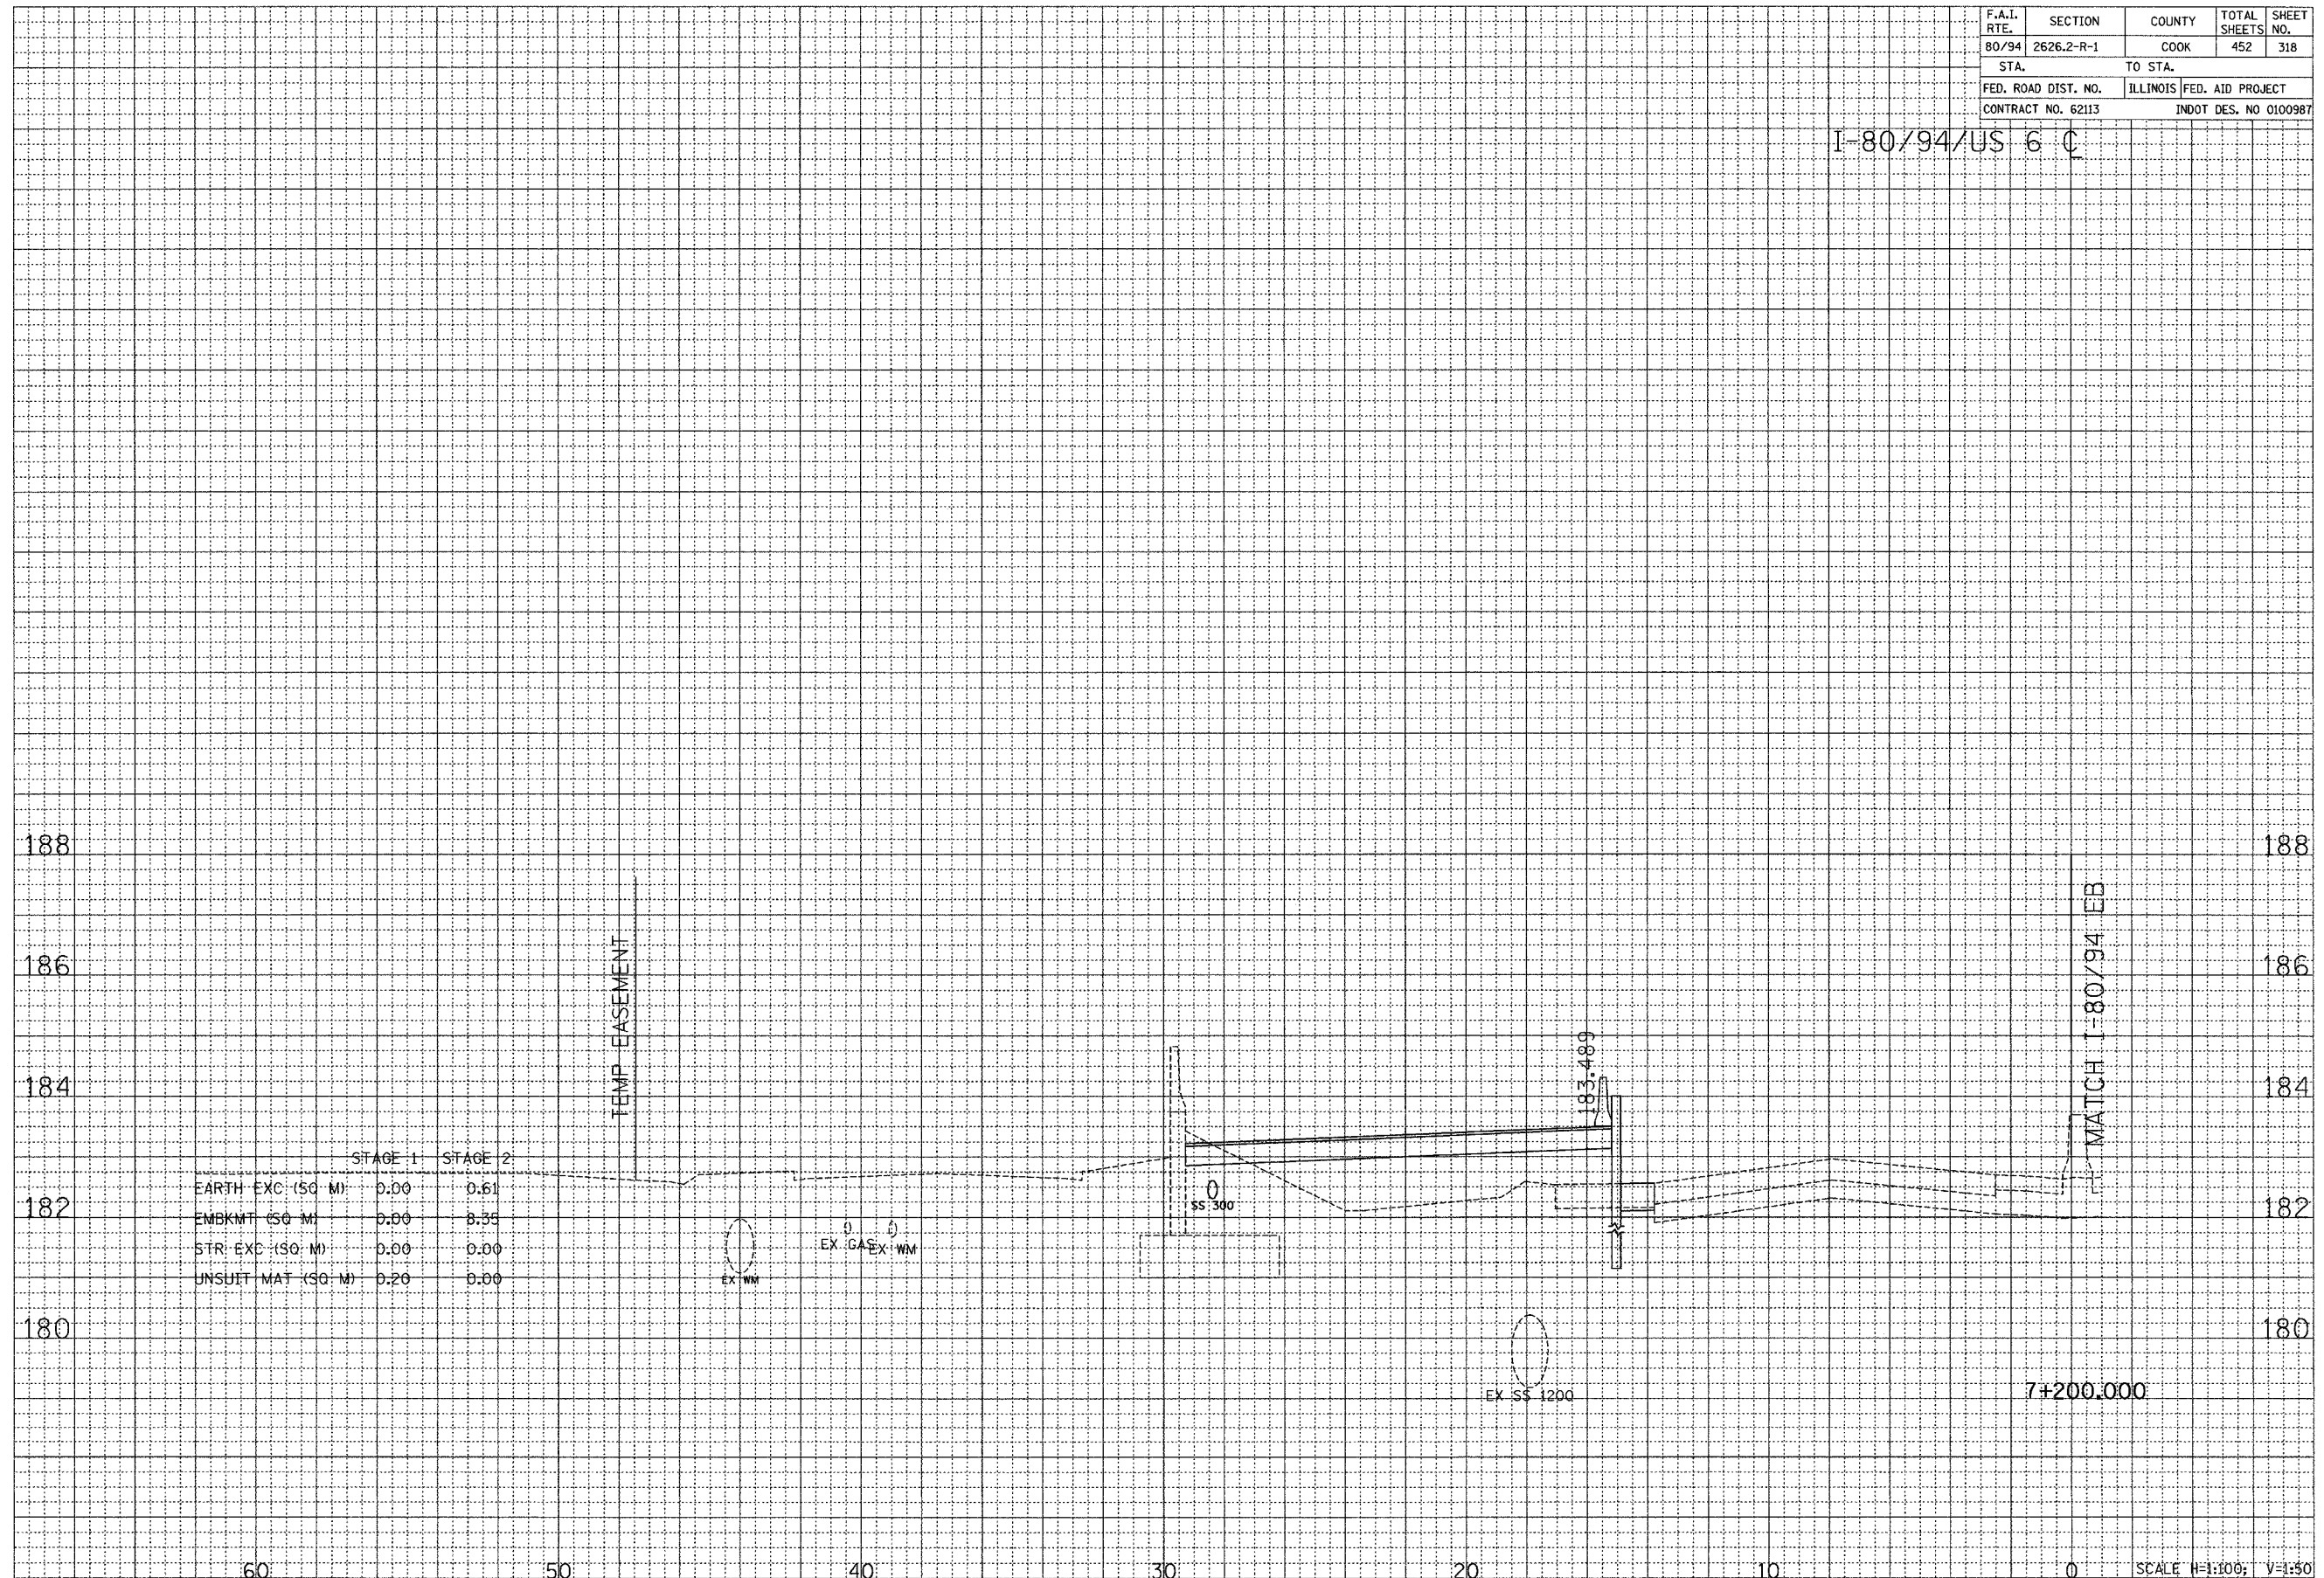

CROSS SECTION - I-80/94/US 6

SCALE H=1:100; V=1:50