


F.A.I. RTE.	SECTION	COUNTY	TOTAL SHEETS	SHEET NO.
80/94	2626.2-R-1	COOK	452	319
STA.		TO STA.		
FED. ROAD DIST. NO.		ILLINOIS	FED. AID PROJECT	
CONTRACT NO. 62113		INDOT DES. NO 0100987		

I-80/94/US 6 C

FINAL SURVEY	BY	DATE
NOTE BOOK		
AREAS		
AREAS CHECKED		

ORIGINAL SURVEY	BY	DATE
NOTE BOOK		
AREAS		
AREAS CHECKED		

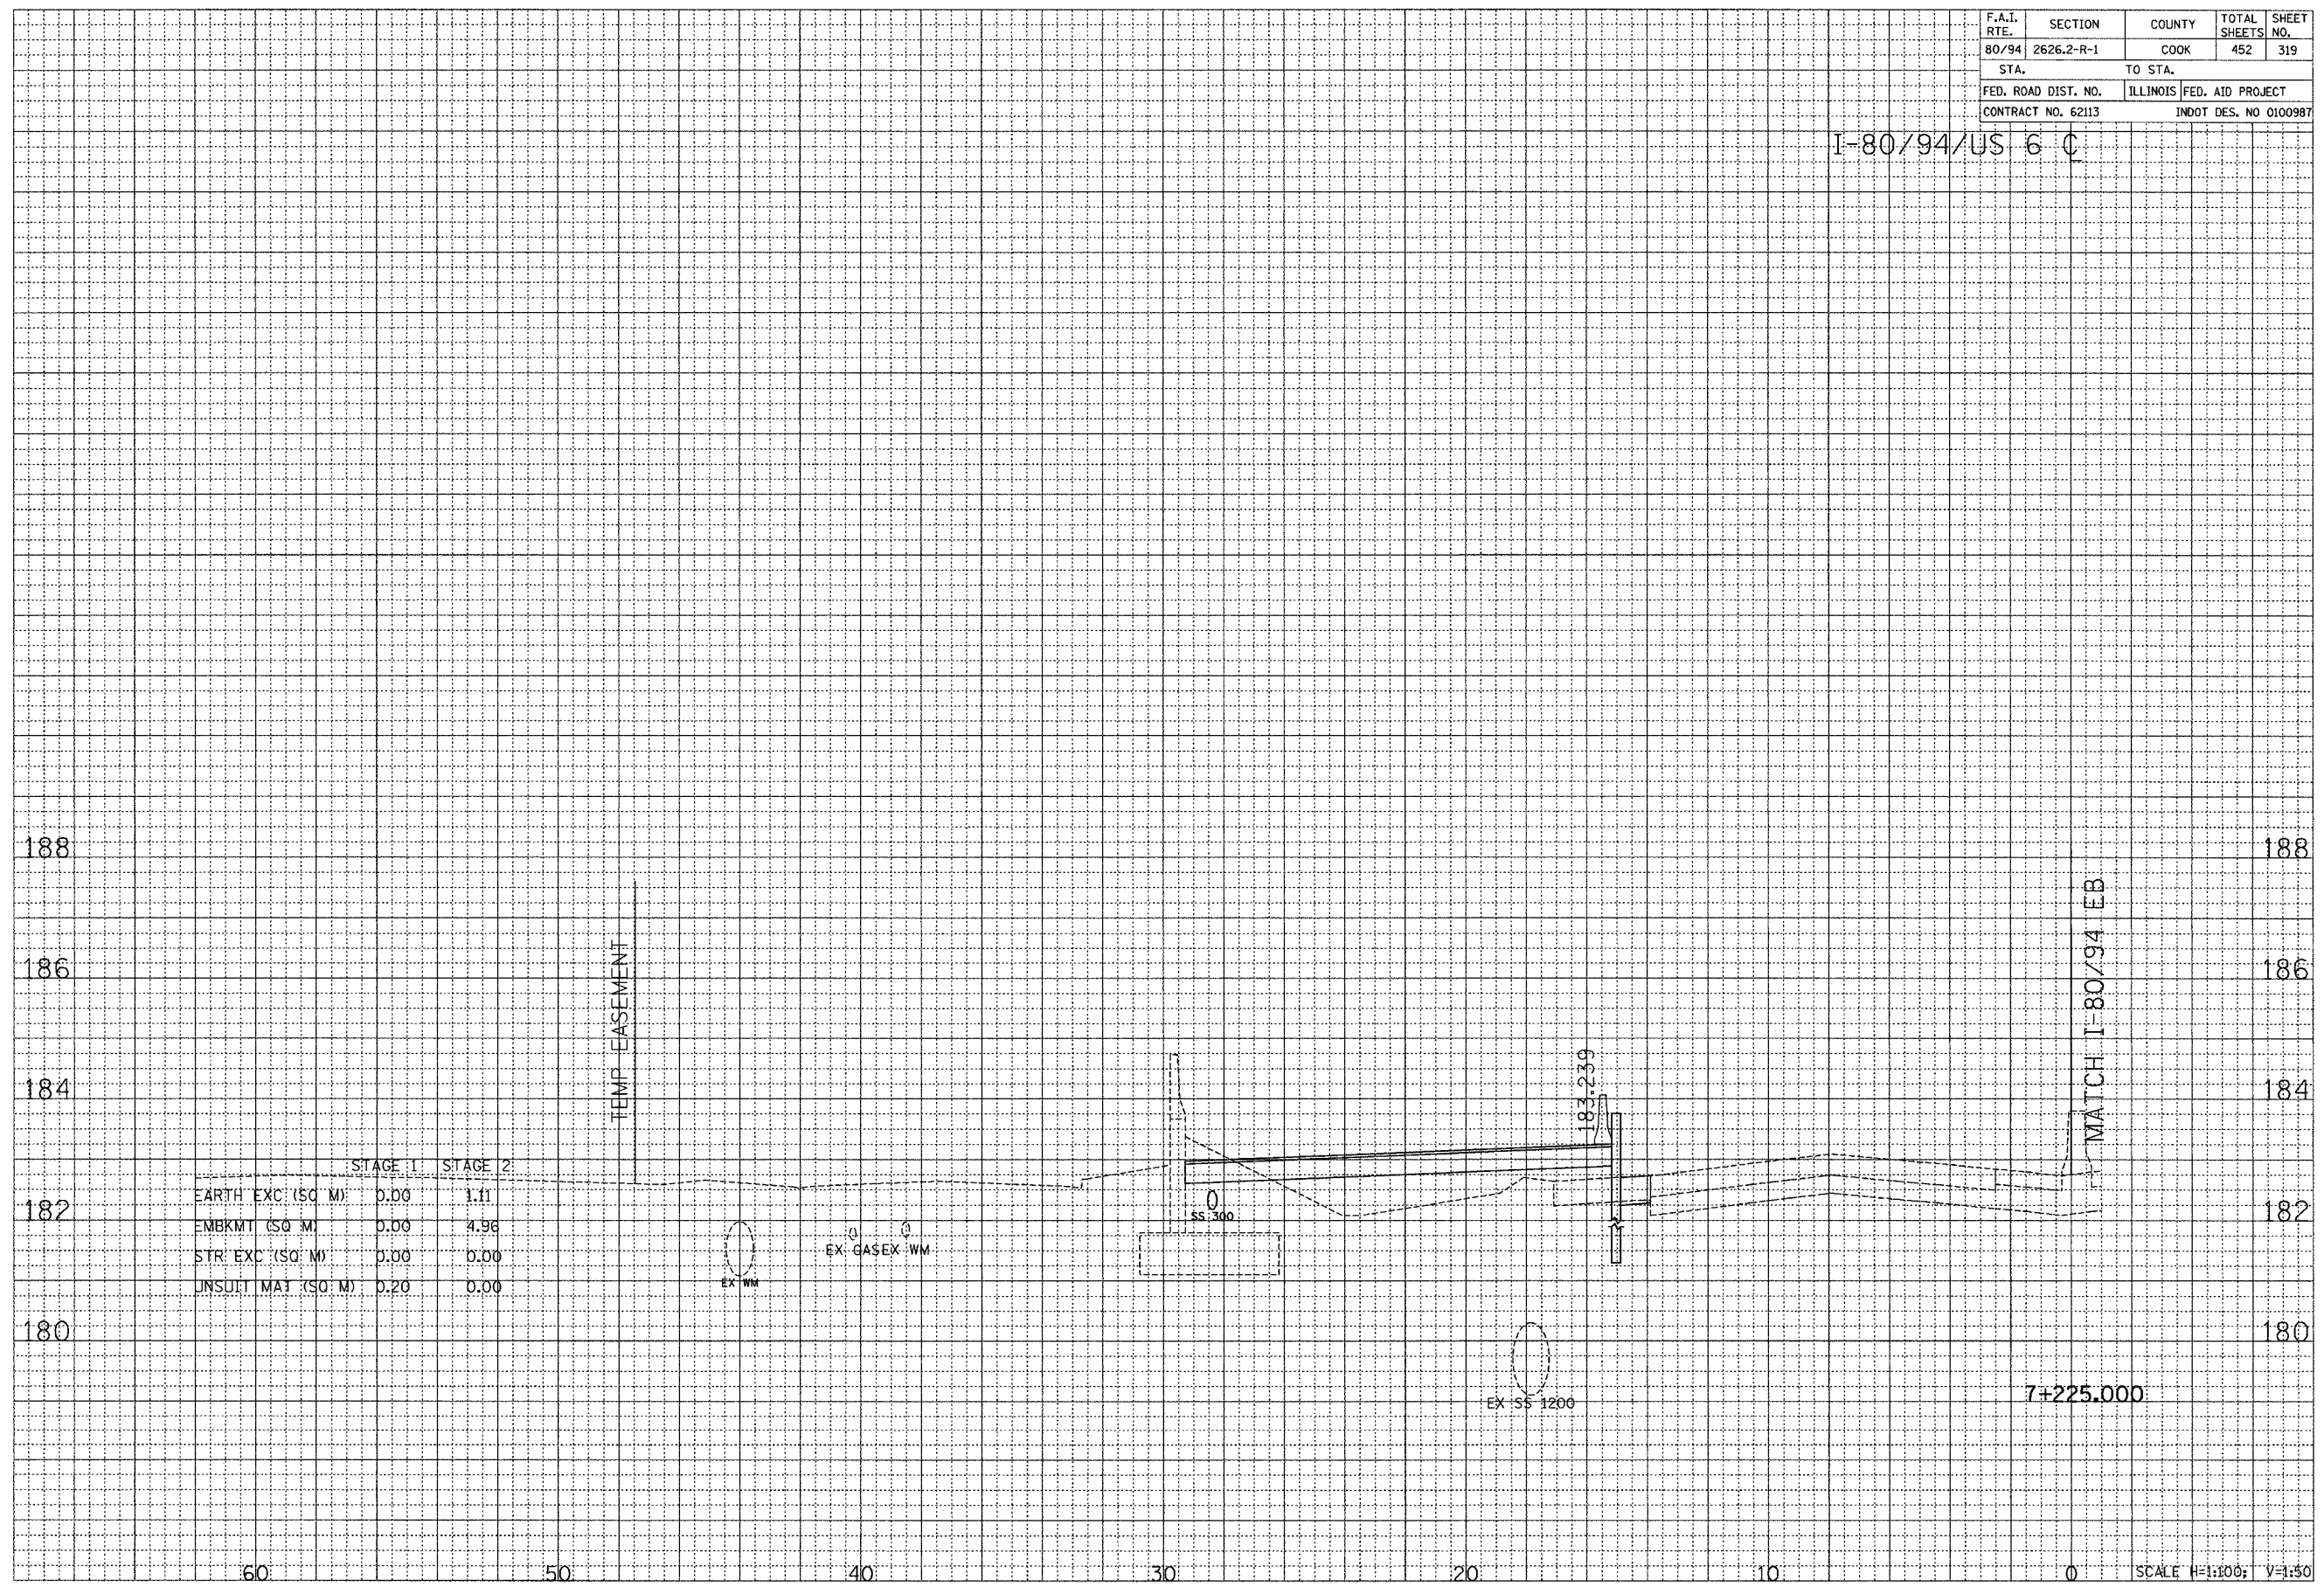

	STAGE 1	STAGE 2
EARTH EXC (SQ. M)	0.00	1.11
EMBKMT (SQ. M)	0.00	4.96
STR. EXC (SQ. M)	0.00	0.00
UNSUPT. MAT. (SQ. M)	0.20	0.00

SCALE H=1:100; V=1:50

CROSS SECTION - I-80/94/US 6