


F.A.I. RTE.	SECTION	COUNTY	TOTAL SHEETS	SHEET NO.
80/94	2626.2-R-1	COOK	452	320
STA.		TO STA.		
FED. ROAD DIST. NO.		ILLINOIS	FED. AID PROJECT	
CONTRACT NO. 62113		INDOT DES. NO 0100987		

I-80/94/US 6 C

FINAL SURVEY	DATE
BY	
REVIEWED	
DATE	
NO. CHECKED	

ORIGINAL SURVEY	DATE
BY	
REVIEWED	
DATE	
NO. CHECKED	

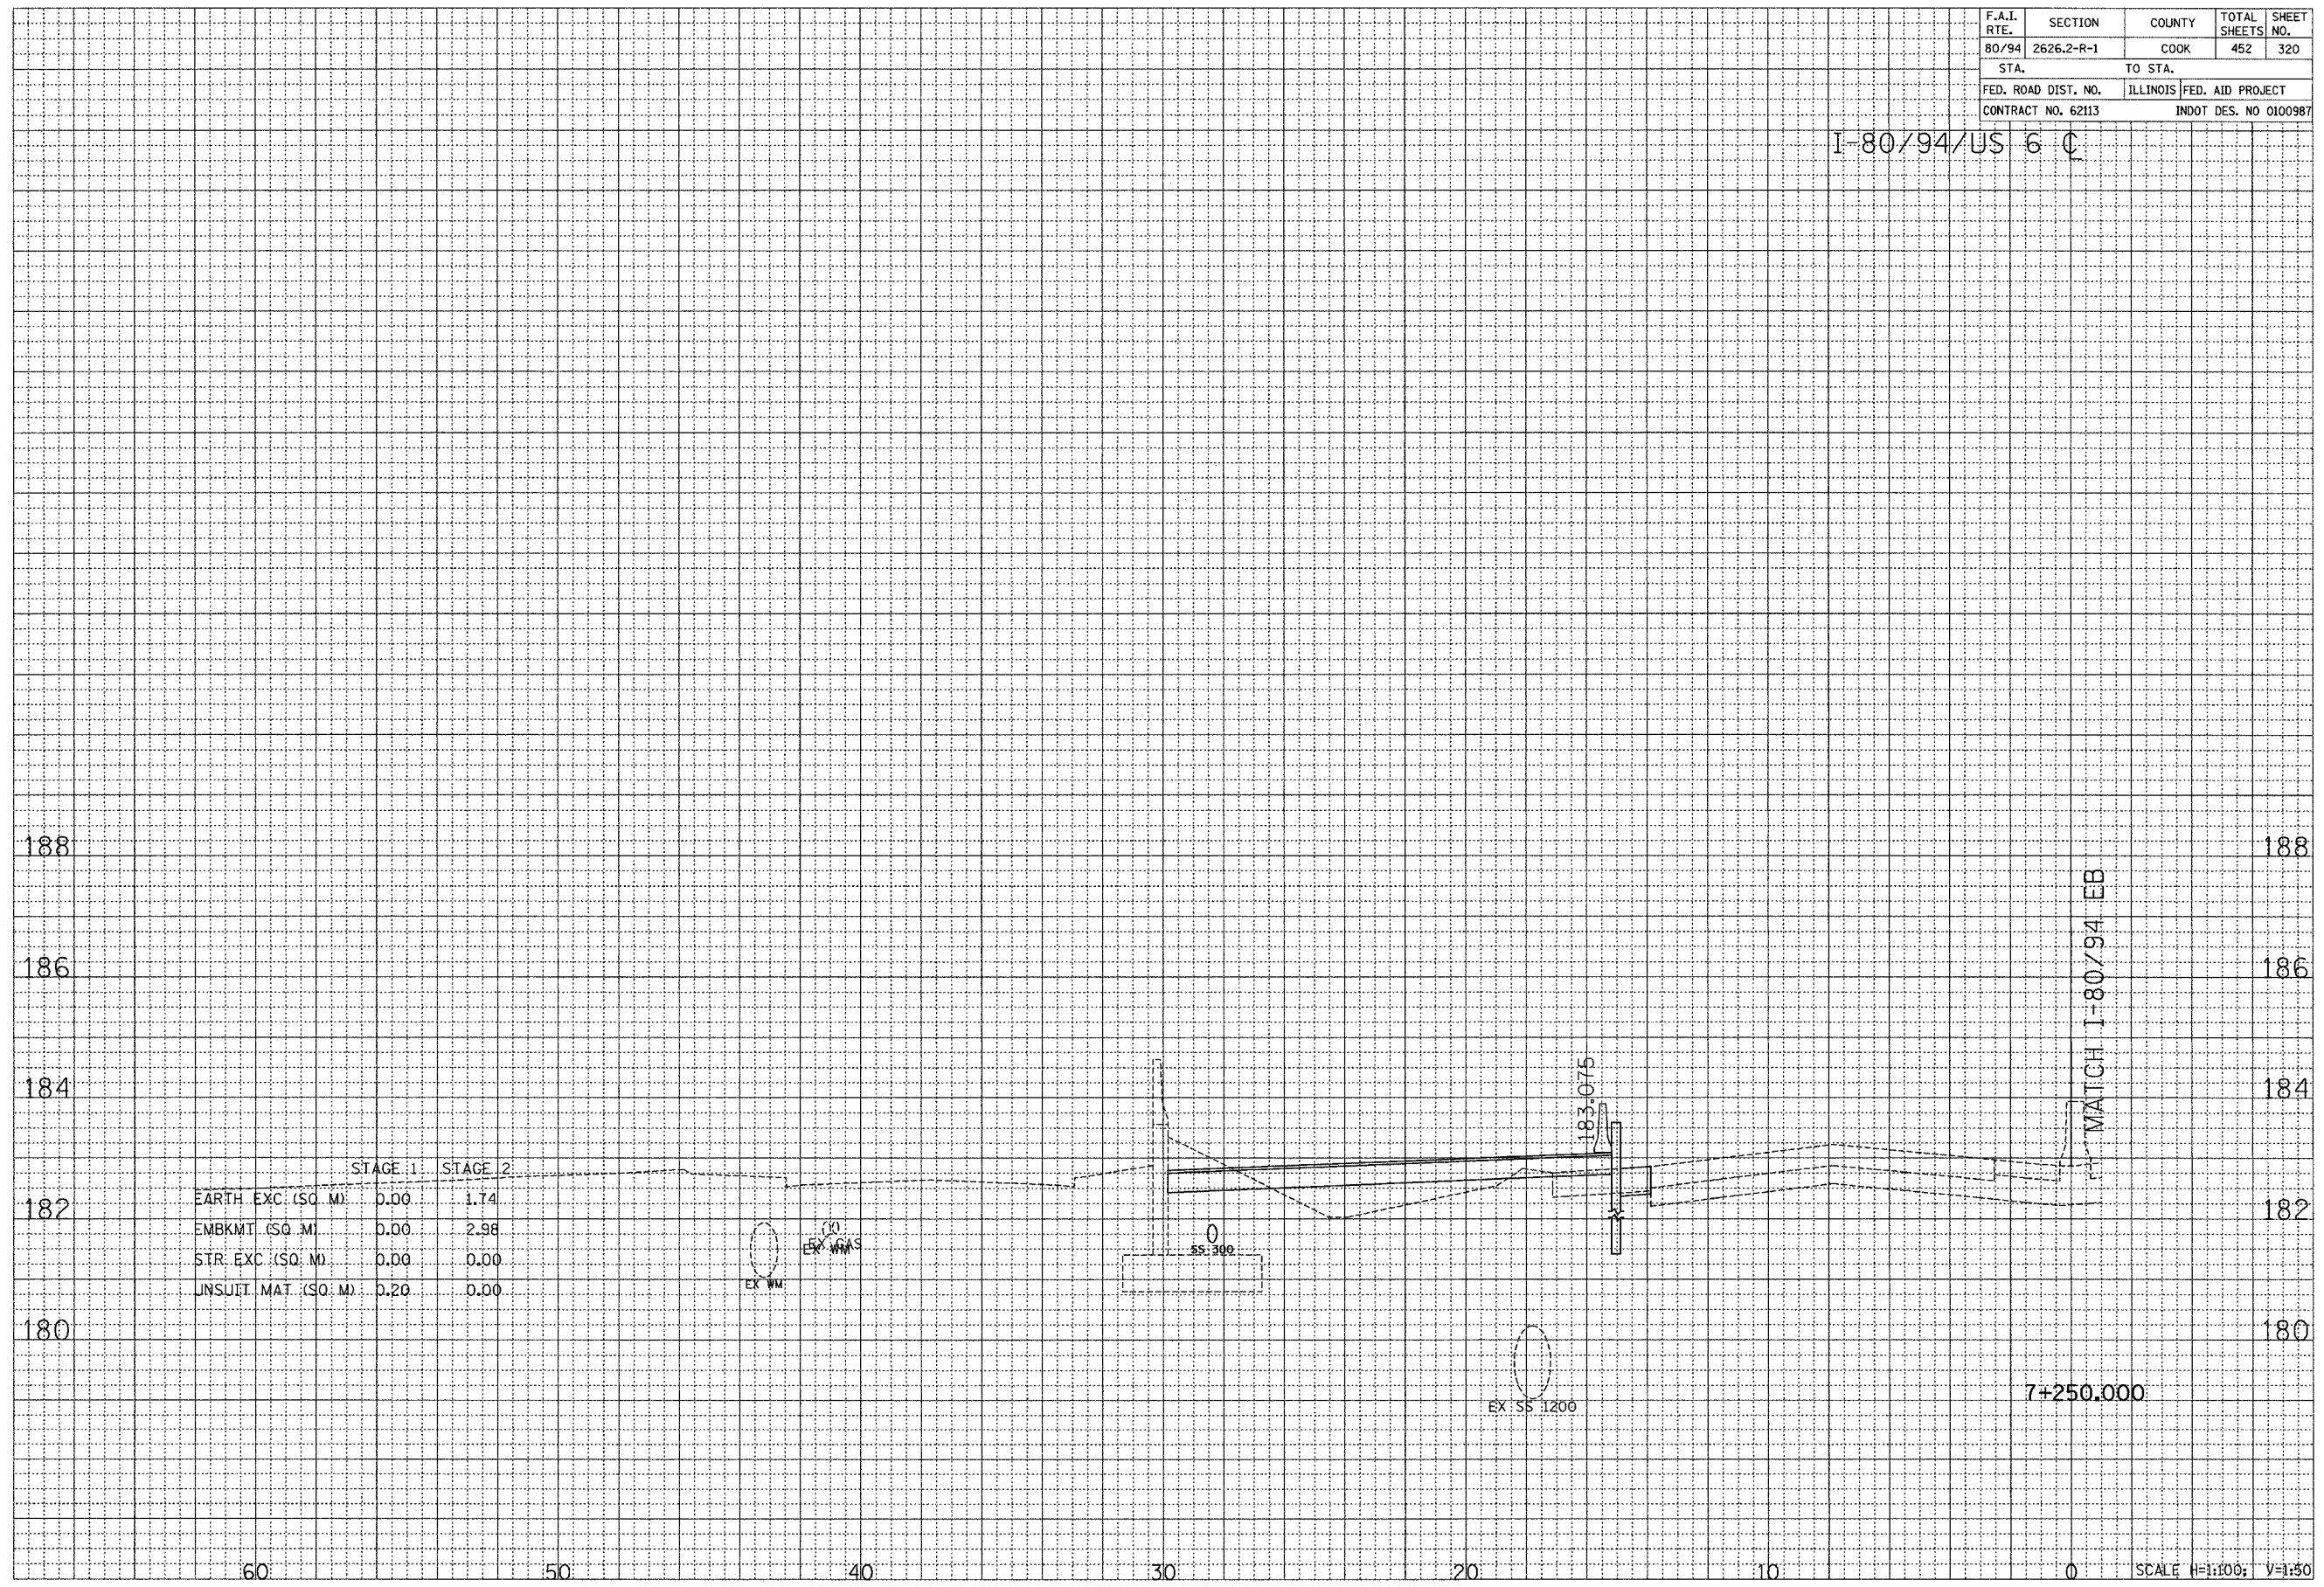

CROSS SECTION - I-80/94/US 6