


F.A.I. RTE.	SECTION	COUNTY	TOTAL SHEETS	SHEET NO.
80/94	2626.2-R-1	COOK	452	321
STA.	TO STA.			
FED. ROAD DIST. NO.	ILLINOIS	FED. AID PROJECT		
CONTRACT NO. 62113	INDOT DES. NO 0100987			

I-80/94/US 6 C

FINAL SURVEY	DATE
REVISED SURVEY	BY
NOTE BOOK	
AREAS CHECKED	
NO.	

ORIGINAL SURVEY	DATE
REVISED SURVEY	BY
NOTE BOOK	
AREAS CHECKED	
NO.	

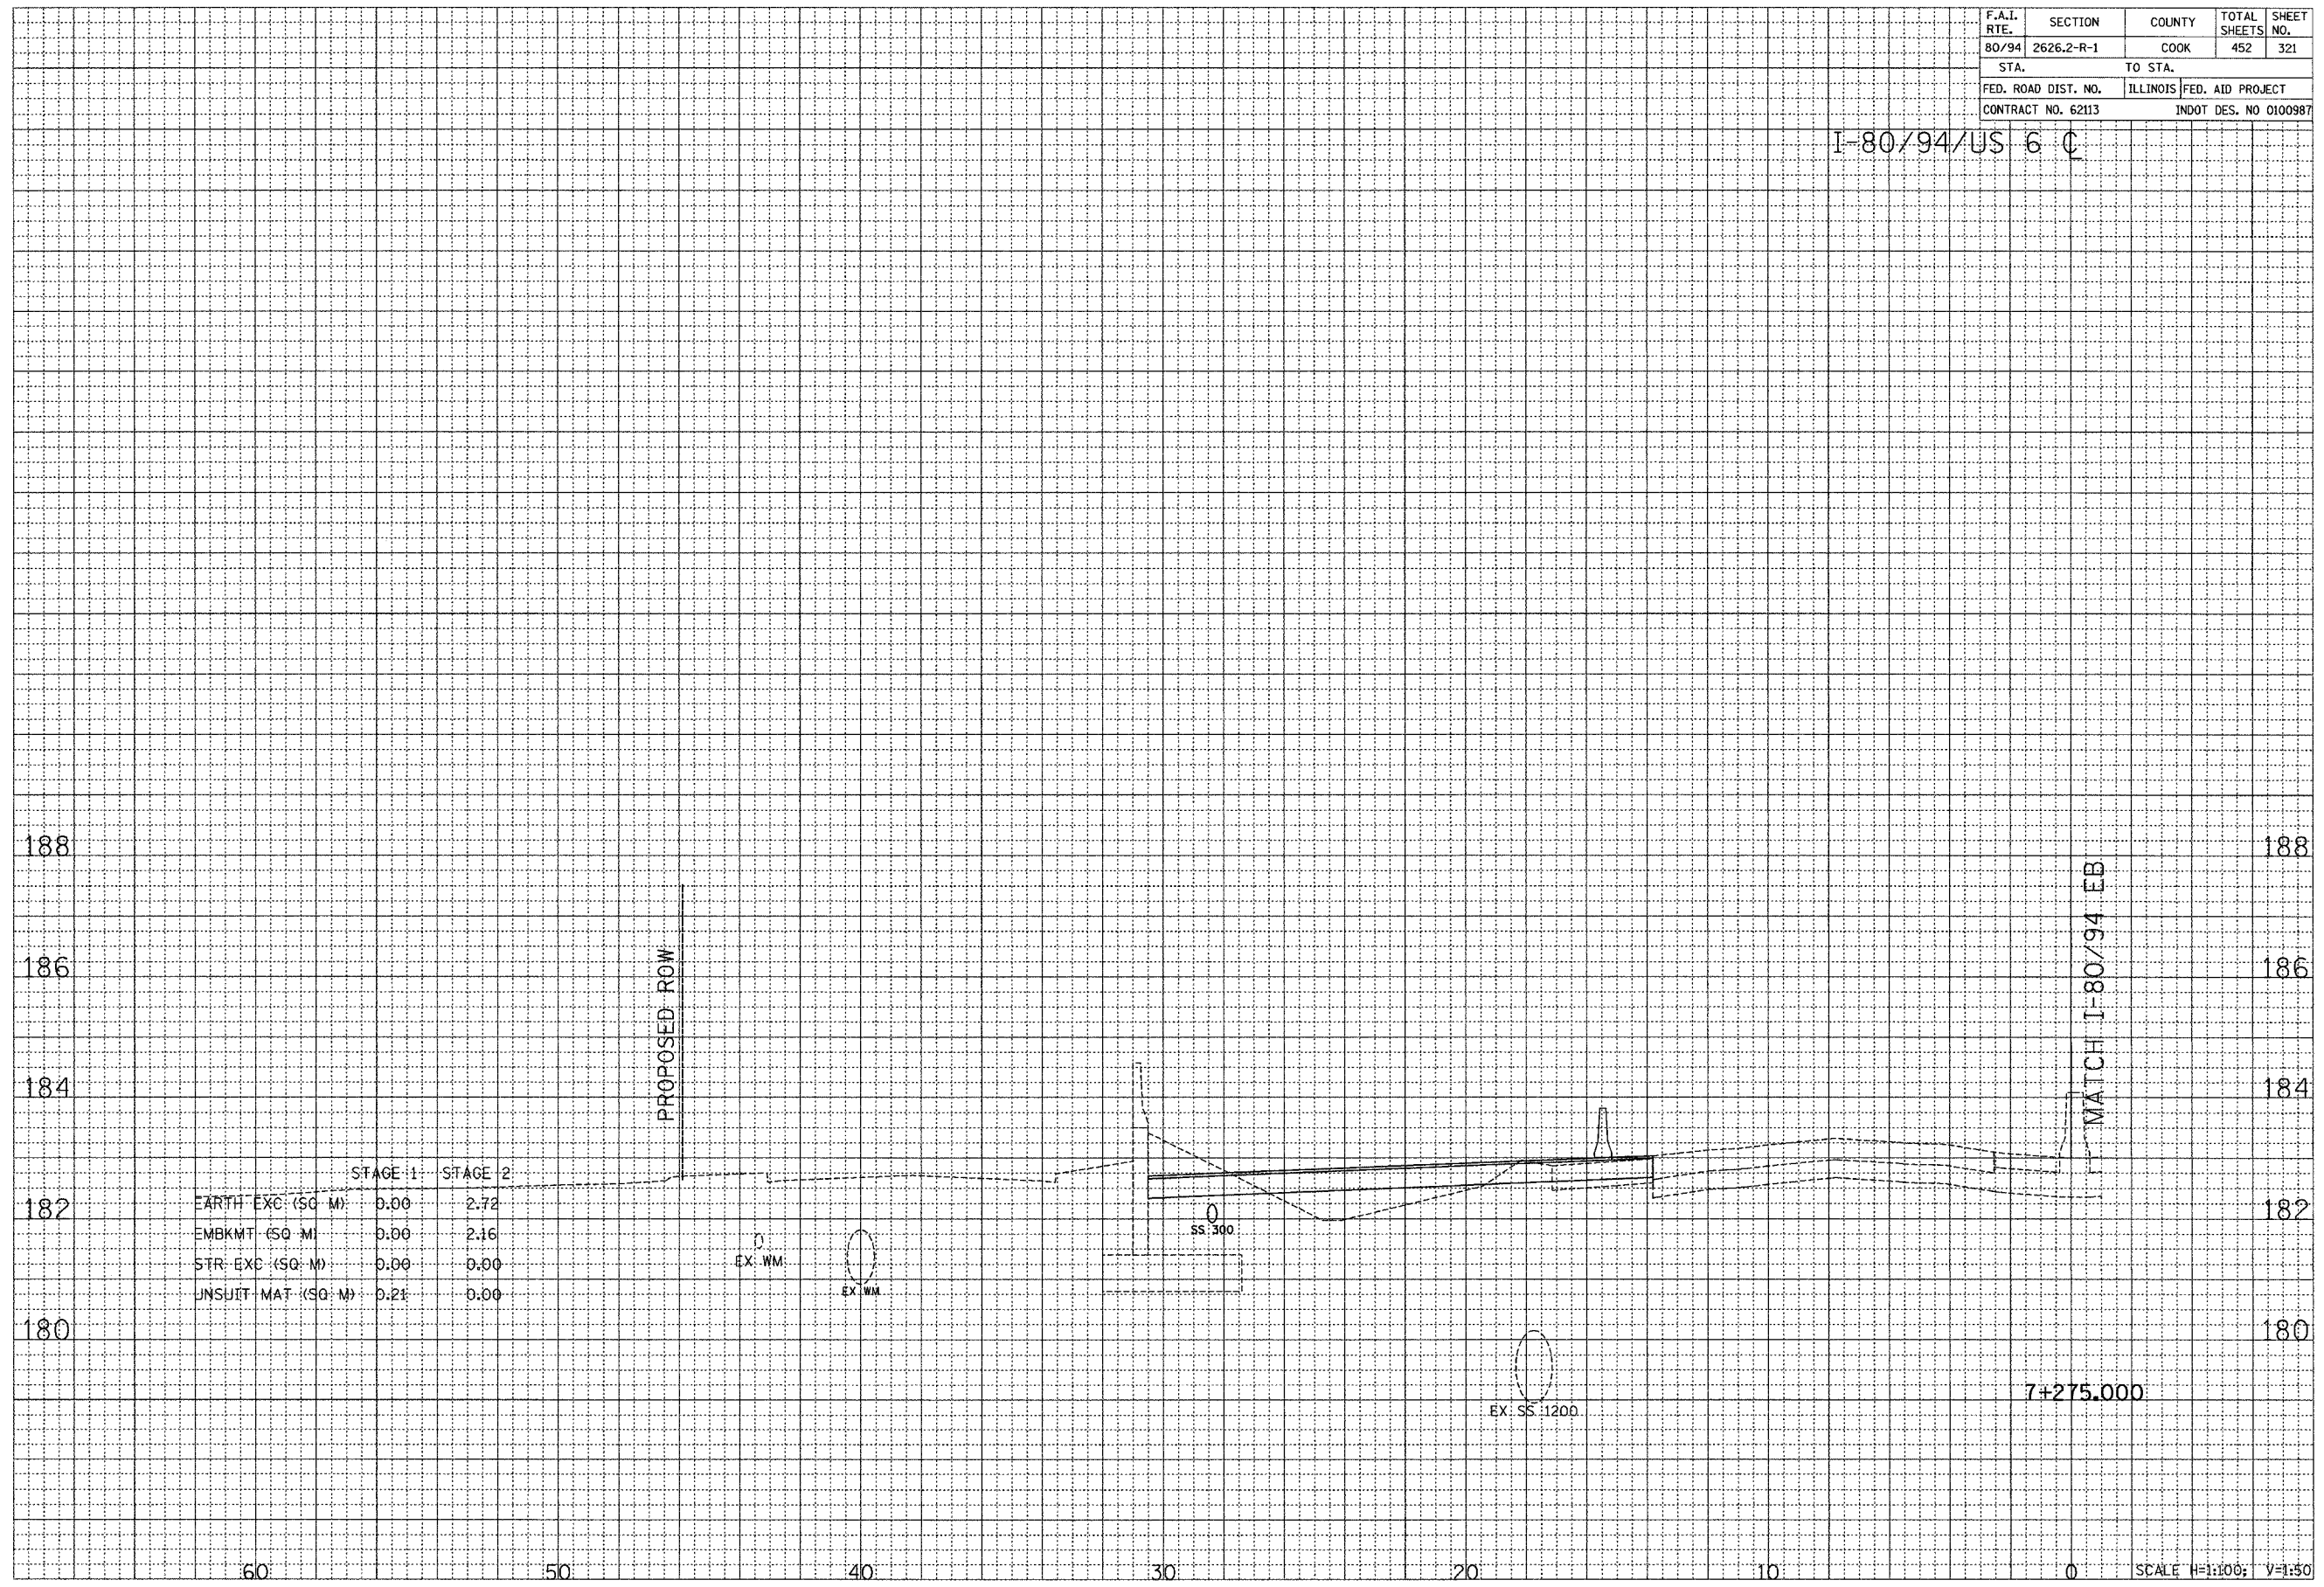

CROSS SECTION - I-80/94/US 6