


F.A.I. RTE.	SECTION	COUNTY	TOTAL SHEETS	SHEET NO.
80/94	2626.2-R-1	COOK	452	322
STA.		TO STA.		
FED. ROAD DIST. NO.		ILLINOIS	FED. AID PROJECT	
CONTRACT NO. 62113		INDOT DES. NO 0100987		

I-80/94/US 6 C

FINAL SURVEY NOTE BOOK NO.	DATE
BY	
REVIEWED	
TEMPLATE	
AREAS	
CHECKED	

ORIGINAL SURVEY NOTE BOOK NO.	DATE
BY	
REVIEWED	
TEMPLATE	
AREAS	
CHECKED	

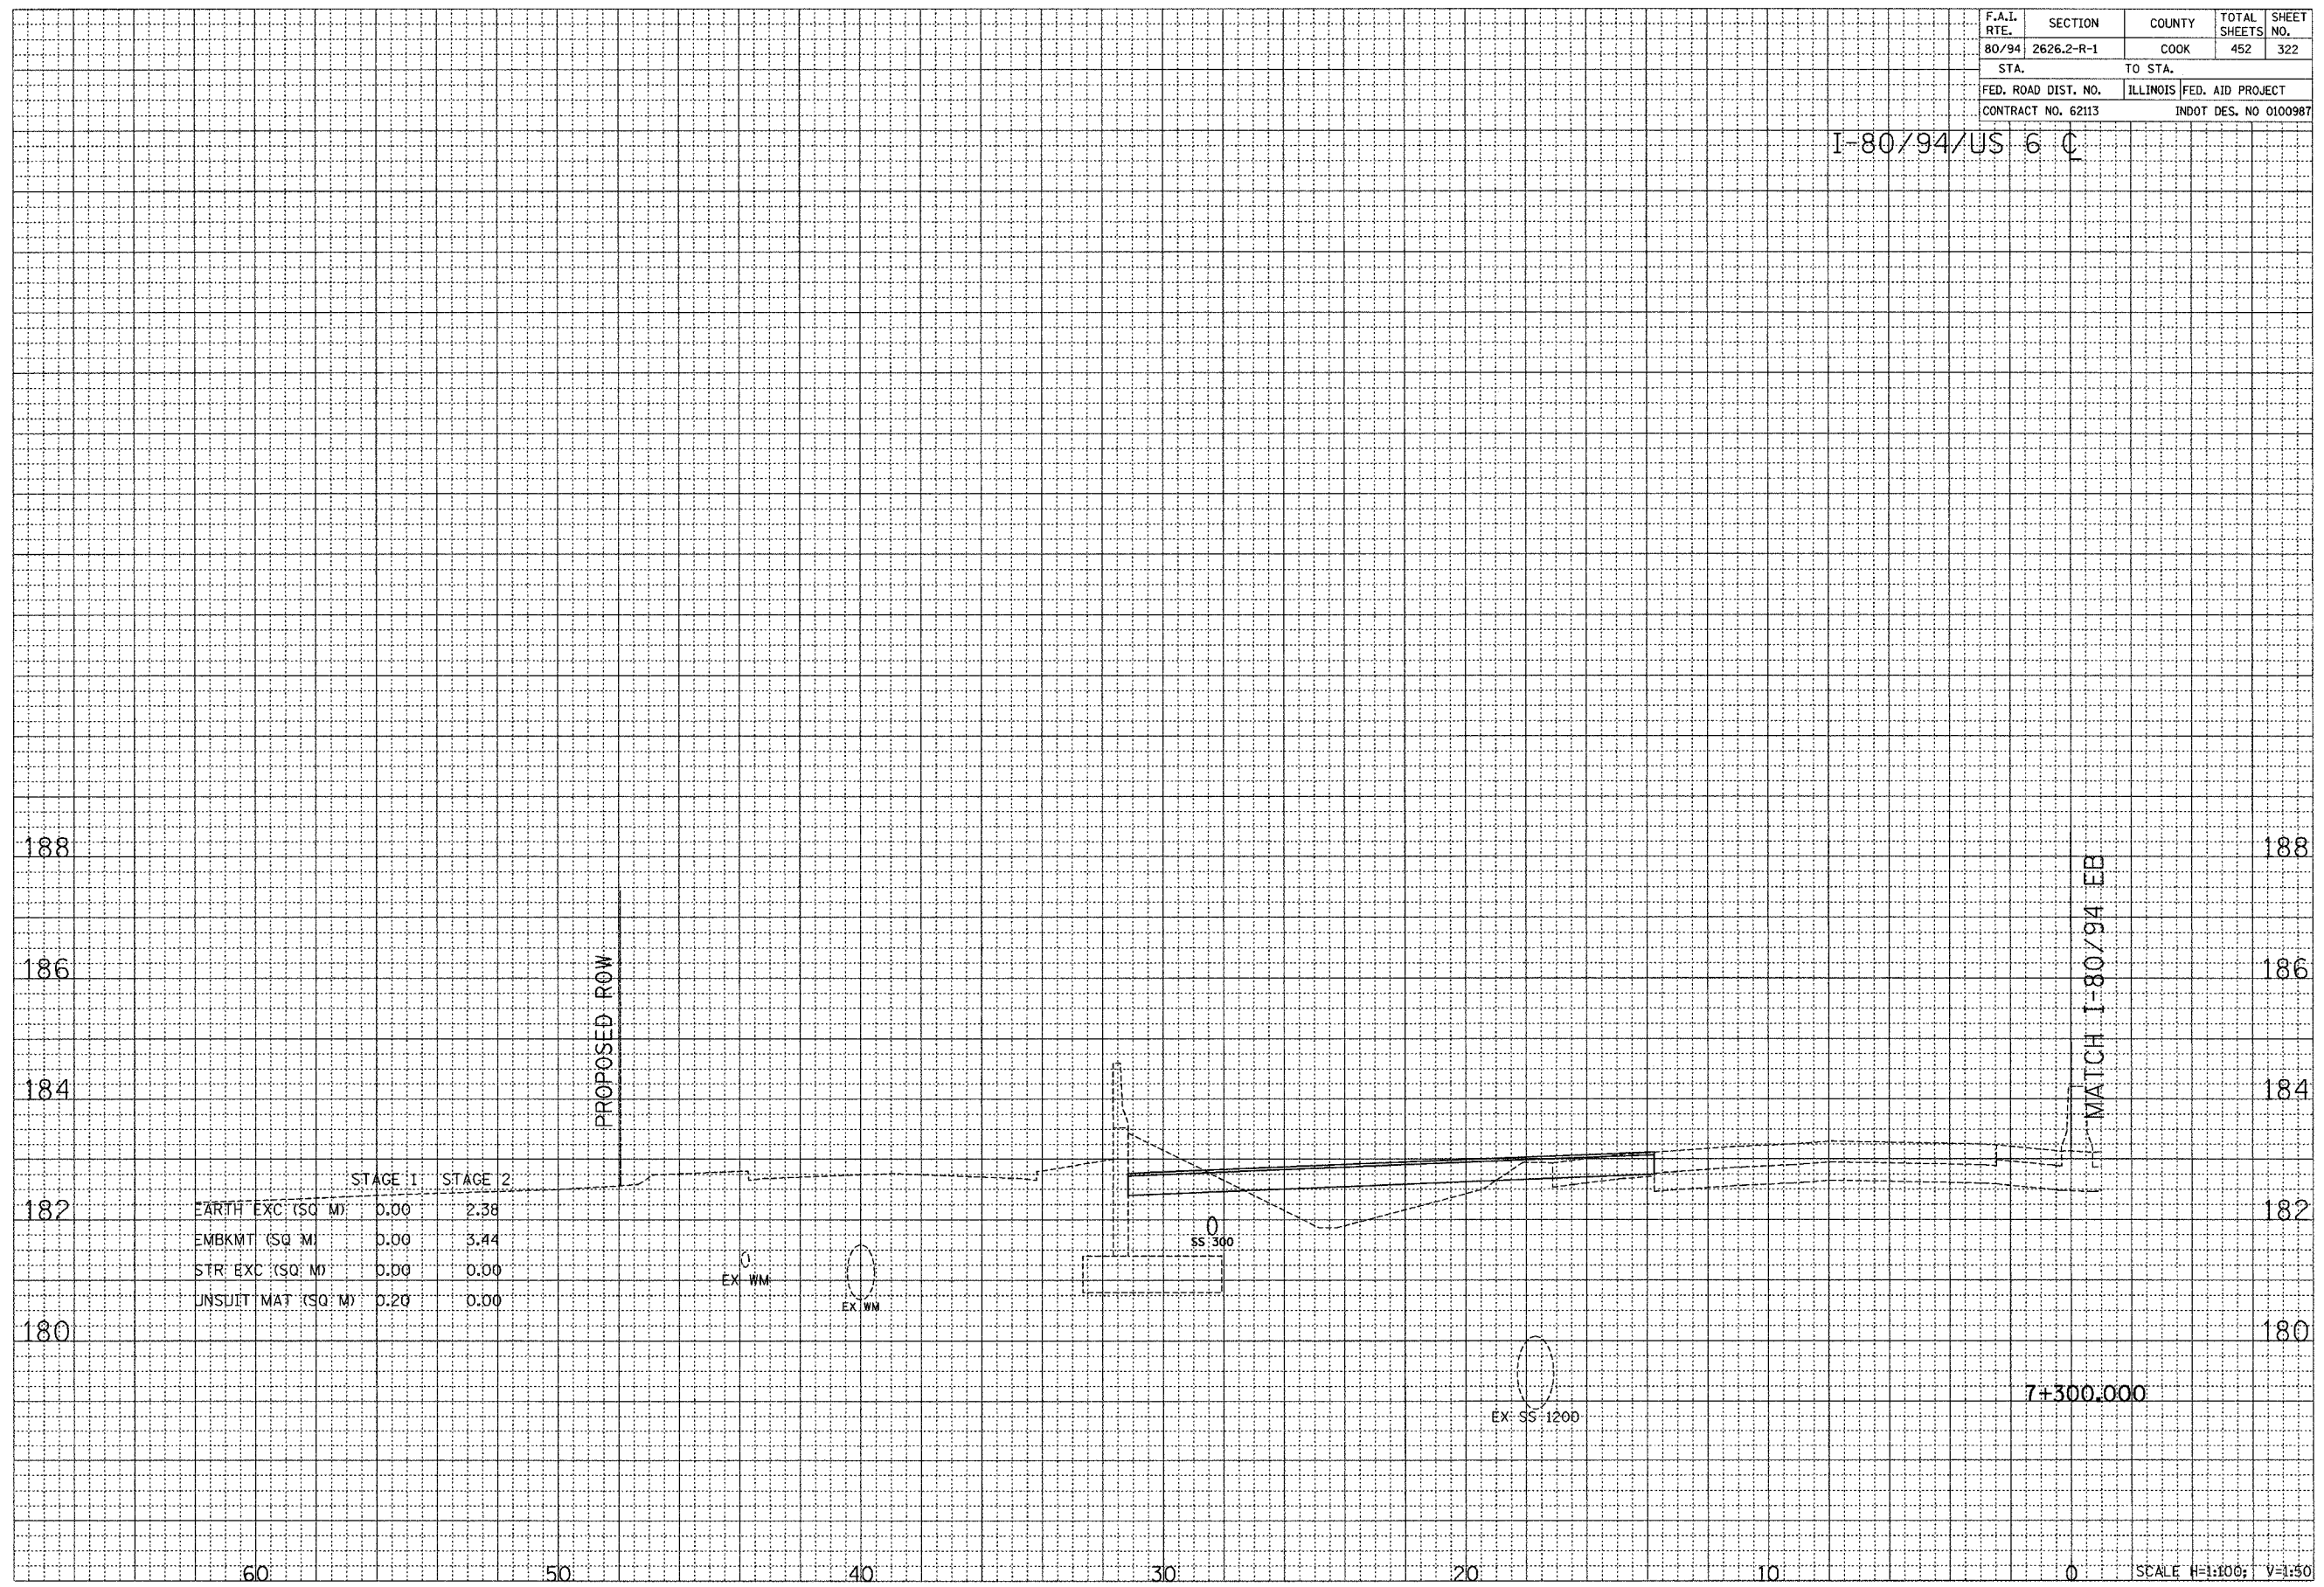

	STAGE 1	STAGE 2
EARTH EXC (SQ. M)	0.00	2.38
EMBKMT (SQ. M)	0.00	3.44
STR. EXC (SQ. M)	0.00	0.00
UNSUIT. MAT (SQ. M)	0.20	0.00

CROSS SECTION - I-80/94/US 6

SCALE H=1:100; V=1:50