


| | | | | |
|---------------------|------------|-----------------------|------------------|-----------|
| F.A.I. RTE. | SECTION | COUNTY | TOTAL SHEETS | SHEET NO. |
| 80/94 | 2626.2-R-1 | COOK | 452 | 323 |
| STA. | | TO STA. | | |
| FED. ROAD DIST. NO. | | ILLINOIS | FED. AID PROJECT | |
| CONTRACT NO. 62113 | | INDOT DES. NO 0100987 | | |

I-80/94/US 6 C

| | |
|----------------------------|------|
| FINAL SURVEY NOTE BOOK NO. | DATE |
| BY | |
| REVISIONS | |
| NO. | |
| AREAS CHECKED | |

| | |
|-------------------------------|------|
| ORIGINAL SURVEY NOTE BOOK NO. | DATE |
| BY | |
| REVISIONS | |
| NO. | |
| AREAS CHECKED | |

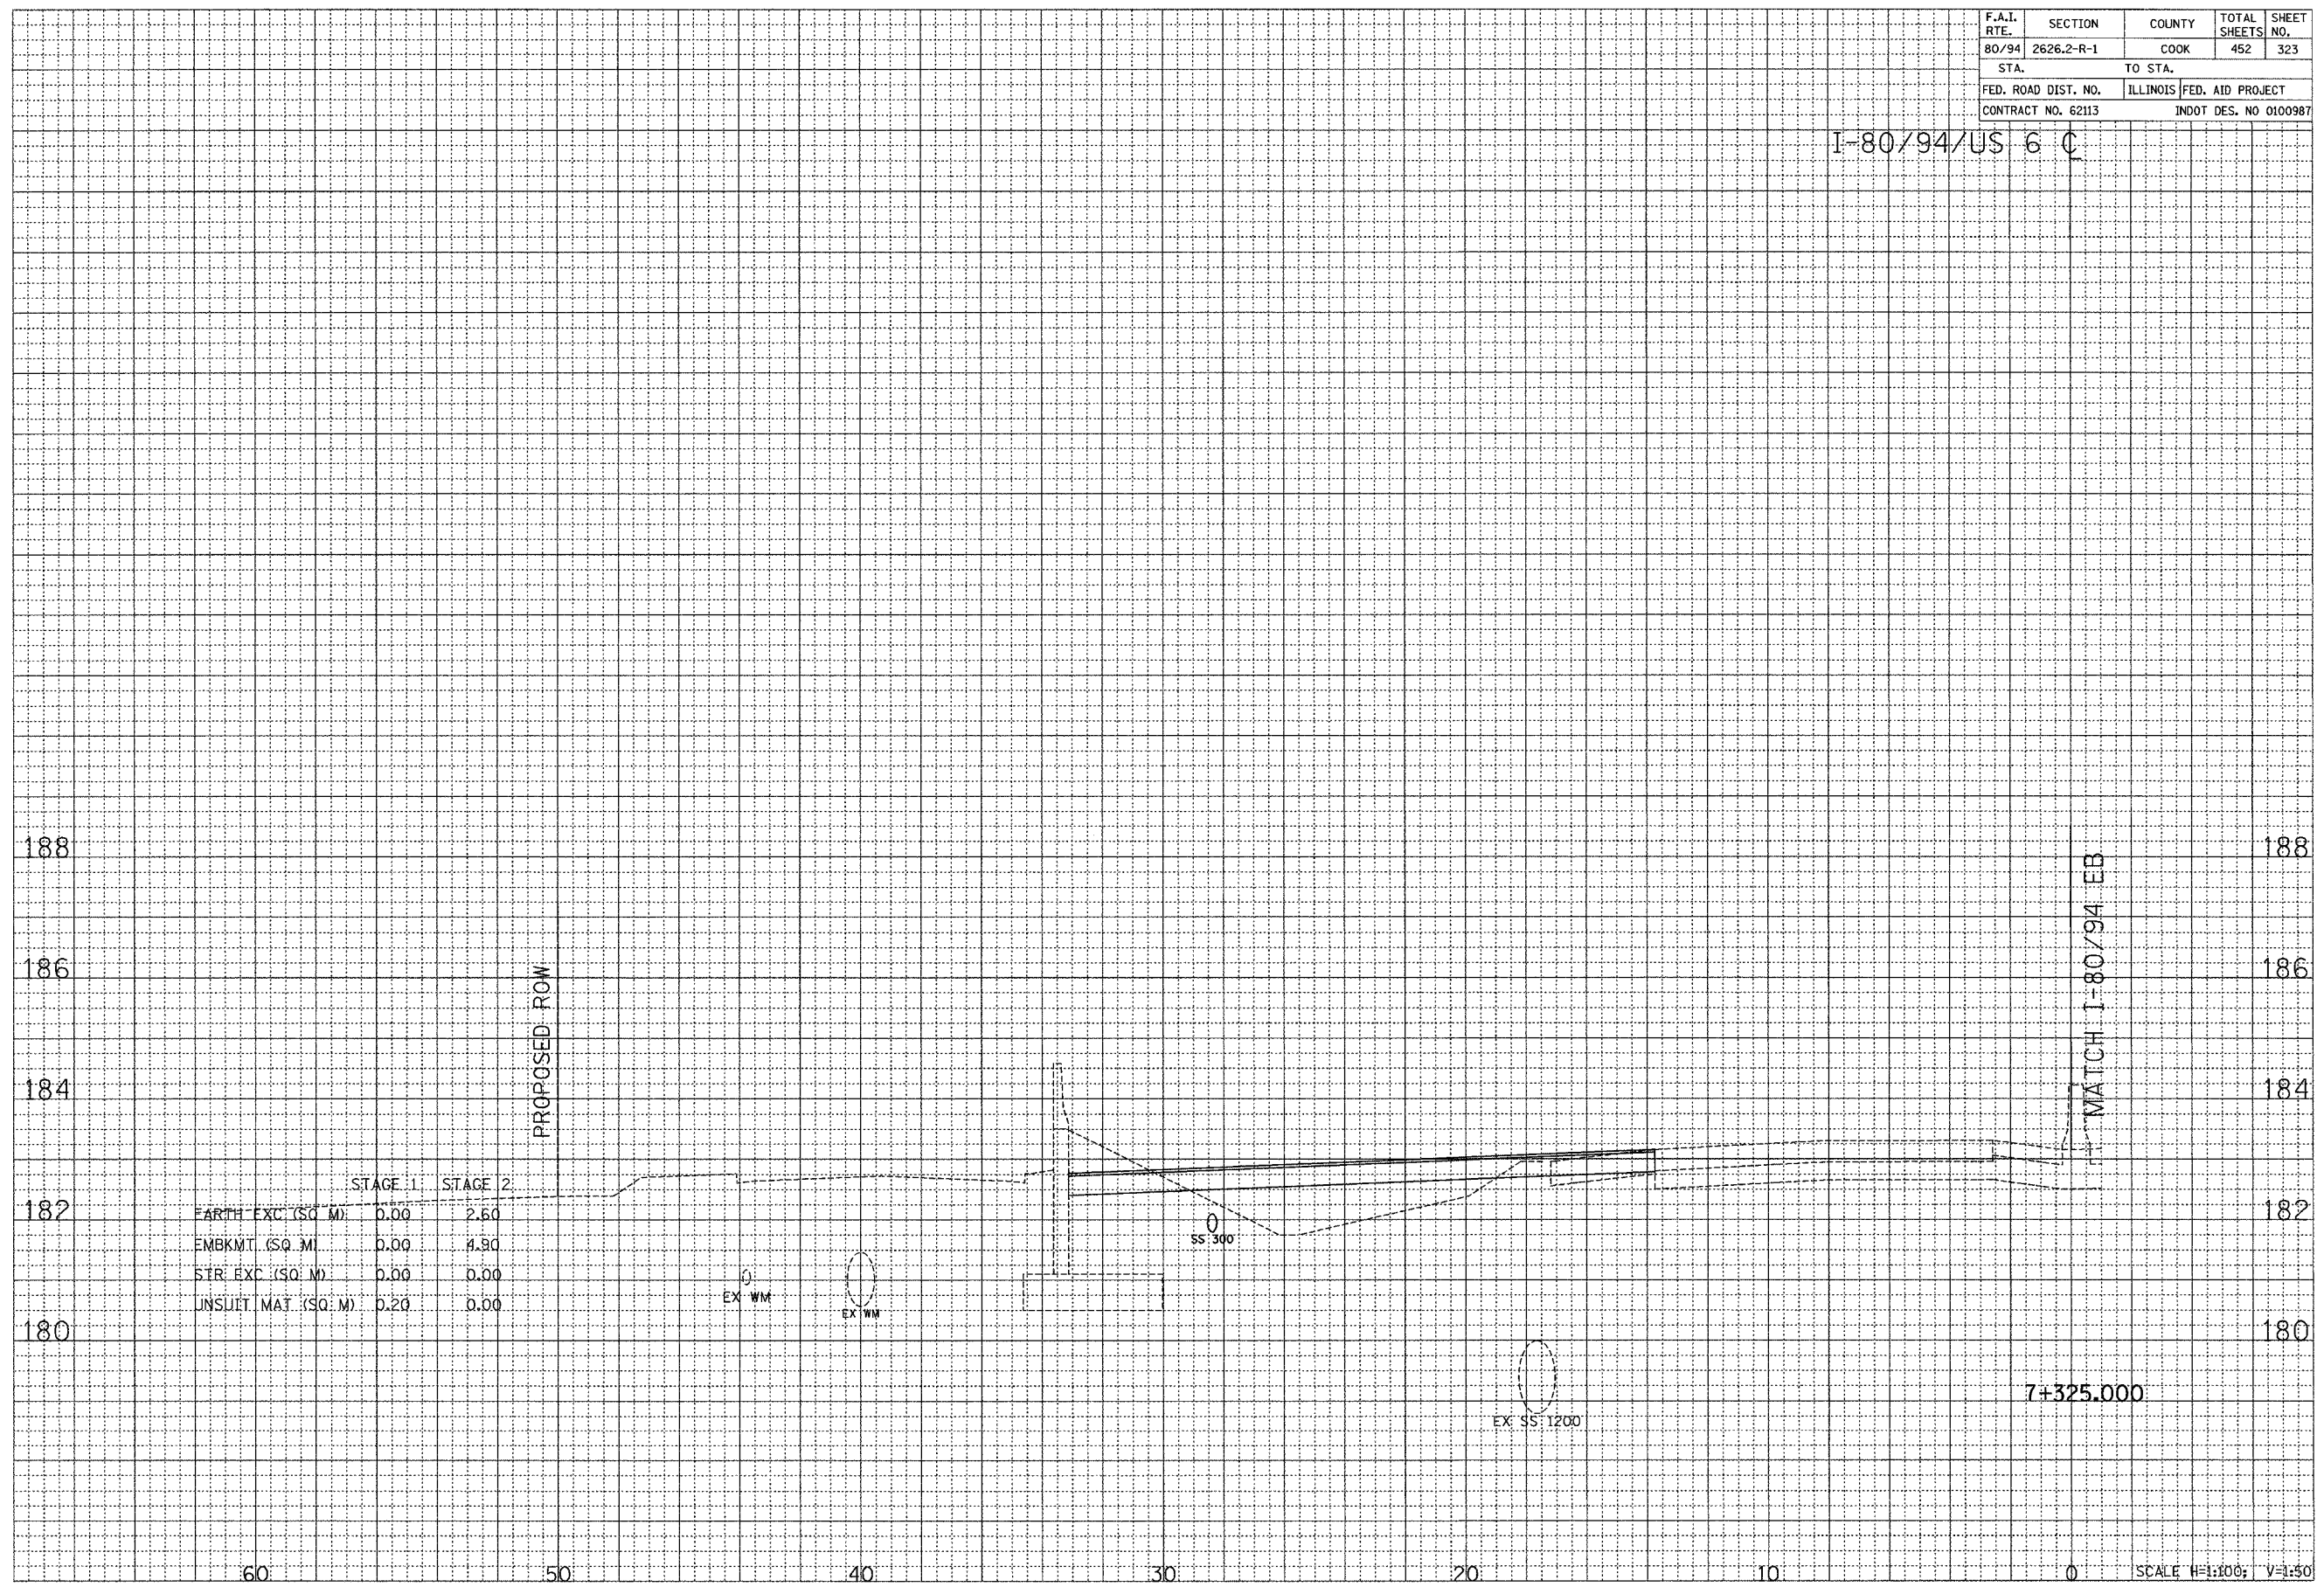

7+325.000

SCALE H=1:100; V=1:50

CROSS SECTION - I-80/94/US 6