


F.A.I. RTE.	SECTION	COUNTY	TOTAL SHEETS	SHEET NO.
80/94	2626.2-R-1	COOK	452	353
STA.		TO STA.		
FED. ROAD DIST. NO.		ILLINOIS	FED. AID PROJECT	
CONTRACT NO. 62113		INDOT DES. NO 010098T		

I-80/94/US 6 C

BY	DATE

BY	DATE

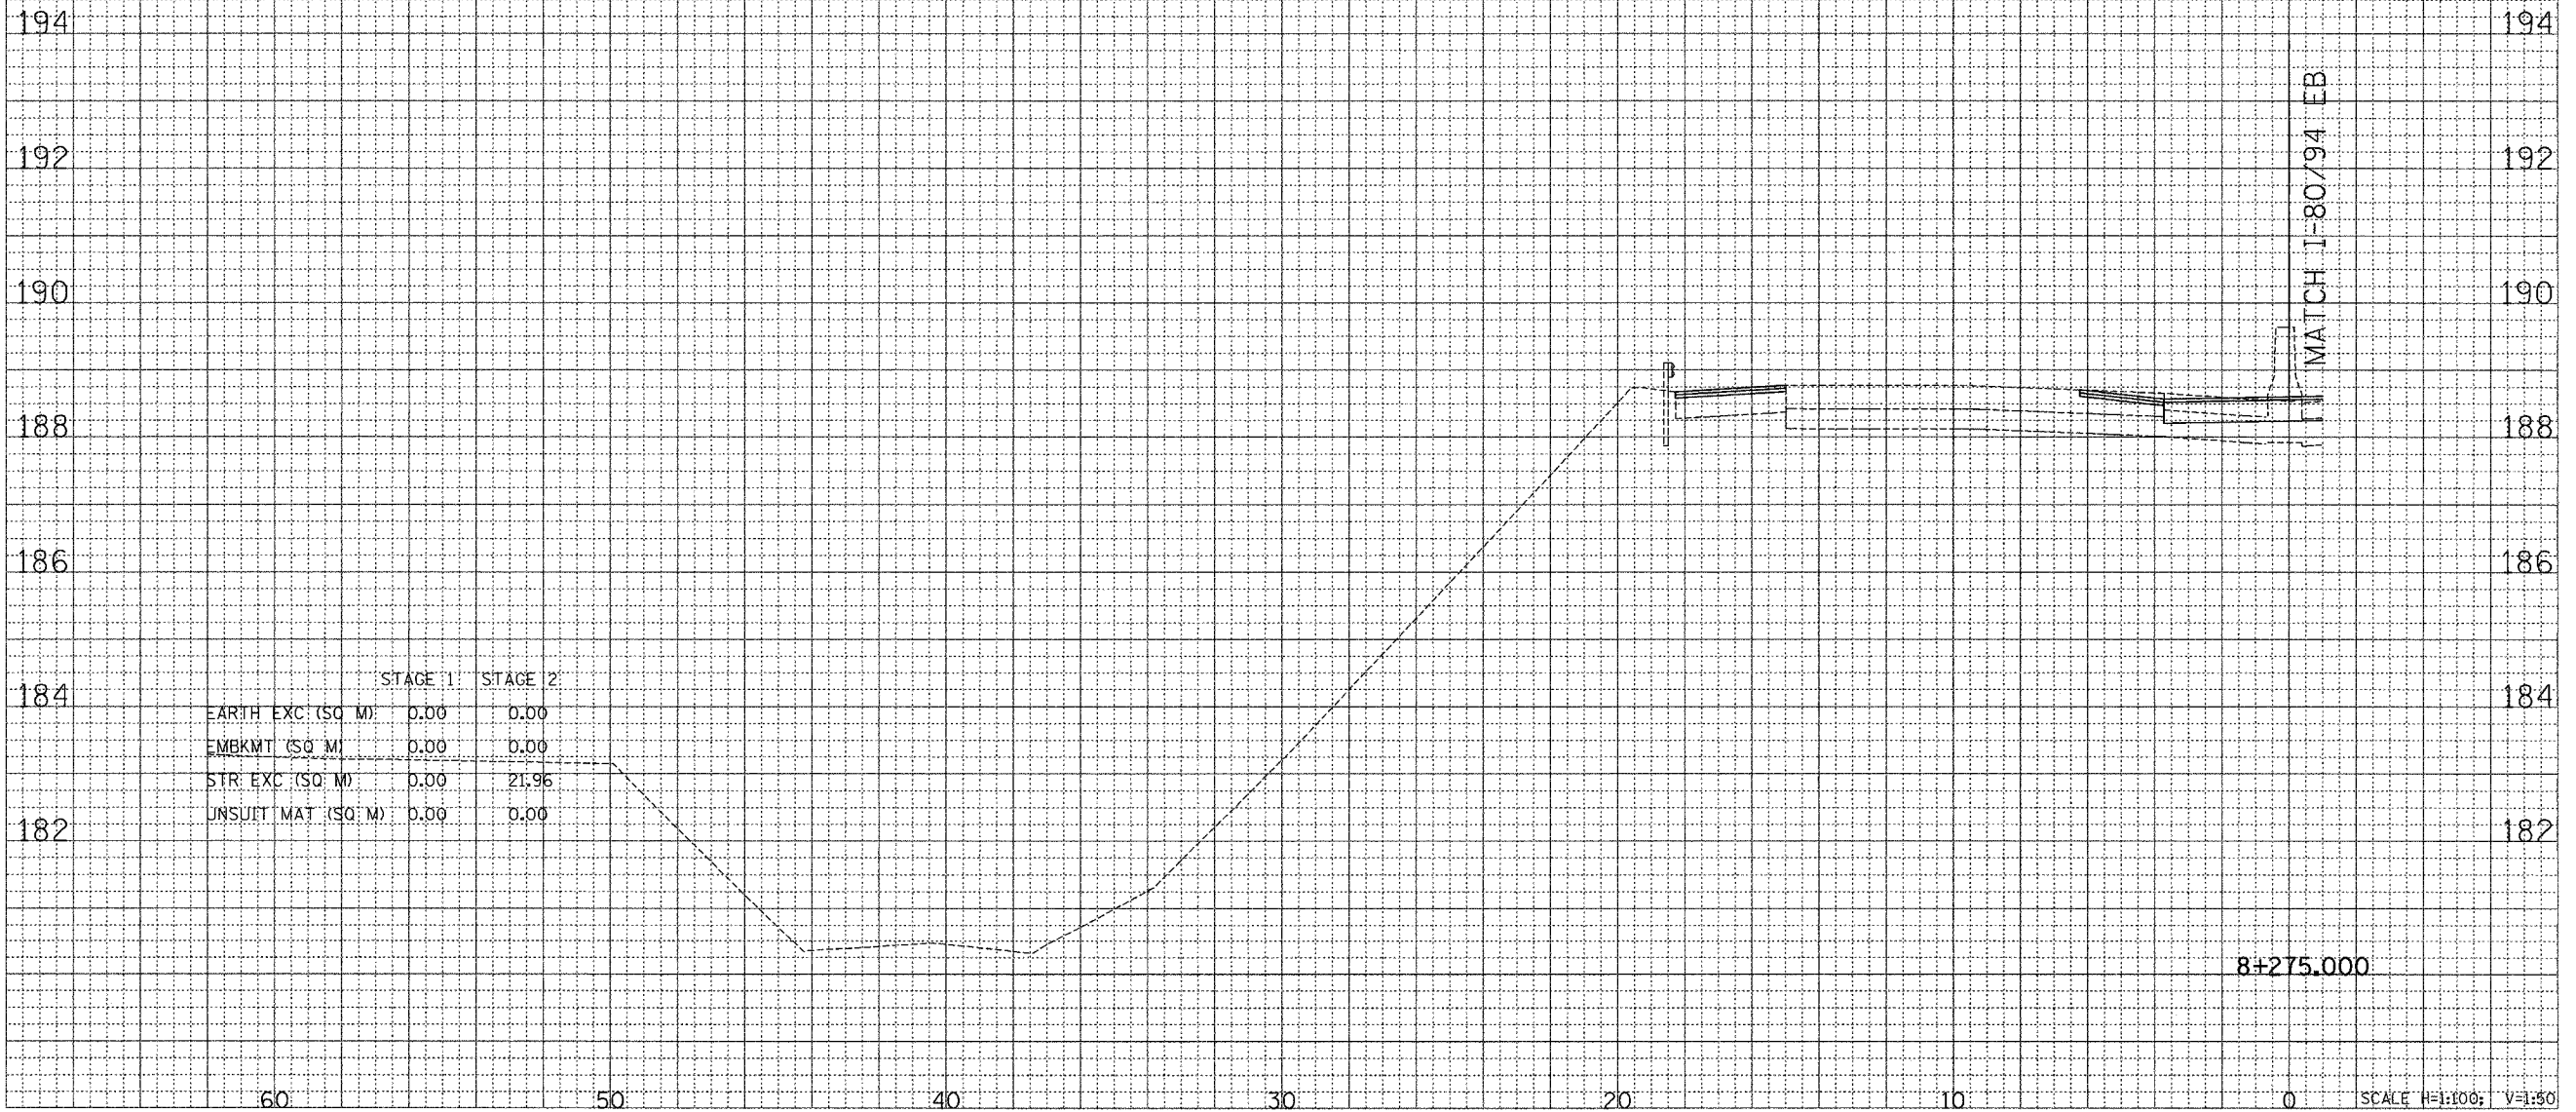

8+275.000

SCALE H=1:100; V=1:50

CROSS SECTION - I-80/94/US 6