


F.A.I. RTE.	SECTION	COUNTY	TOTAL SHEETS	SHEET NO.
80/94	2626.2-R-1	COOK	452	365
STA.		TO STA.		
FED. ROAD DIST. NO.		ILLINOIS	FED. AID PROJECT	
CONTRACT NO. 62113		INDOT DES. NO 0100987		

I-80/94/US 6 C

FINAL SURVEY	BY	DATE
NOTE BOOK NO.		
AREAS CHECKED		
AREAS CHECKED		

ORIGINAL SURVEY	BY	DATE
NOTE BOOK NO.		
AREAS CHECKED		
AREAS CHECKED		

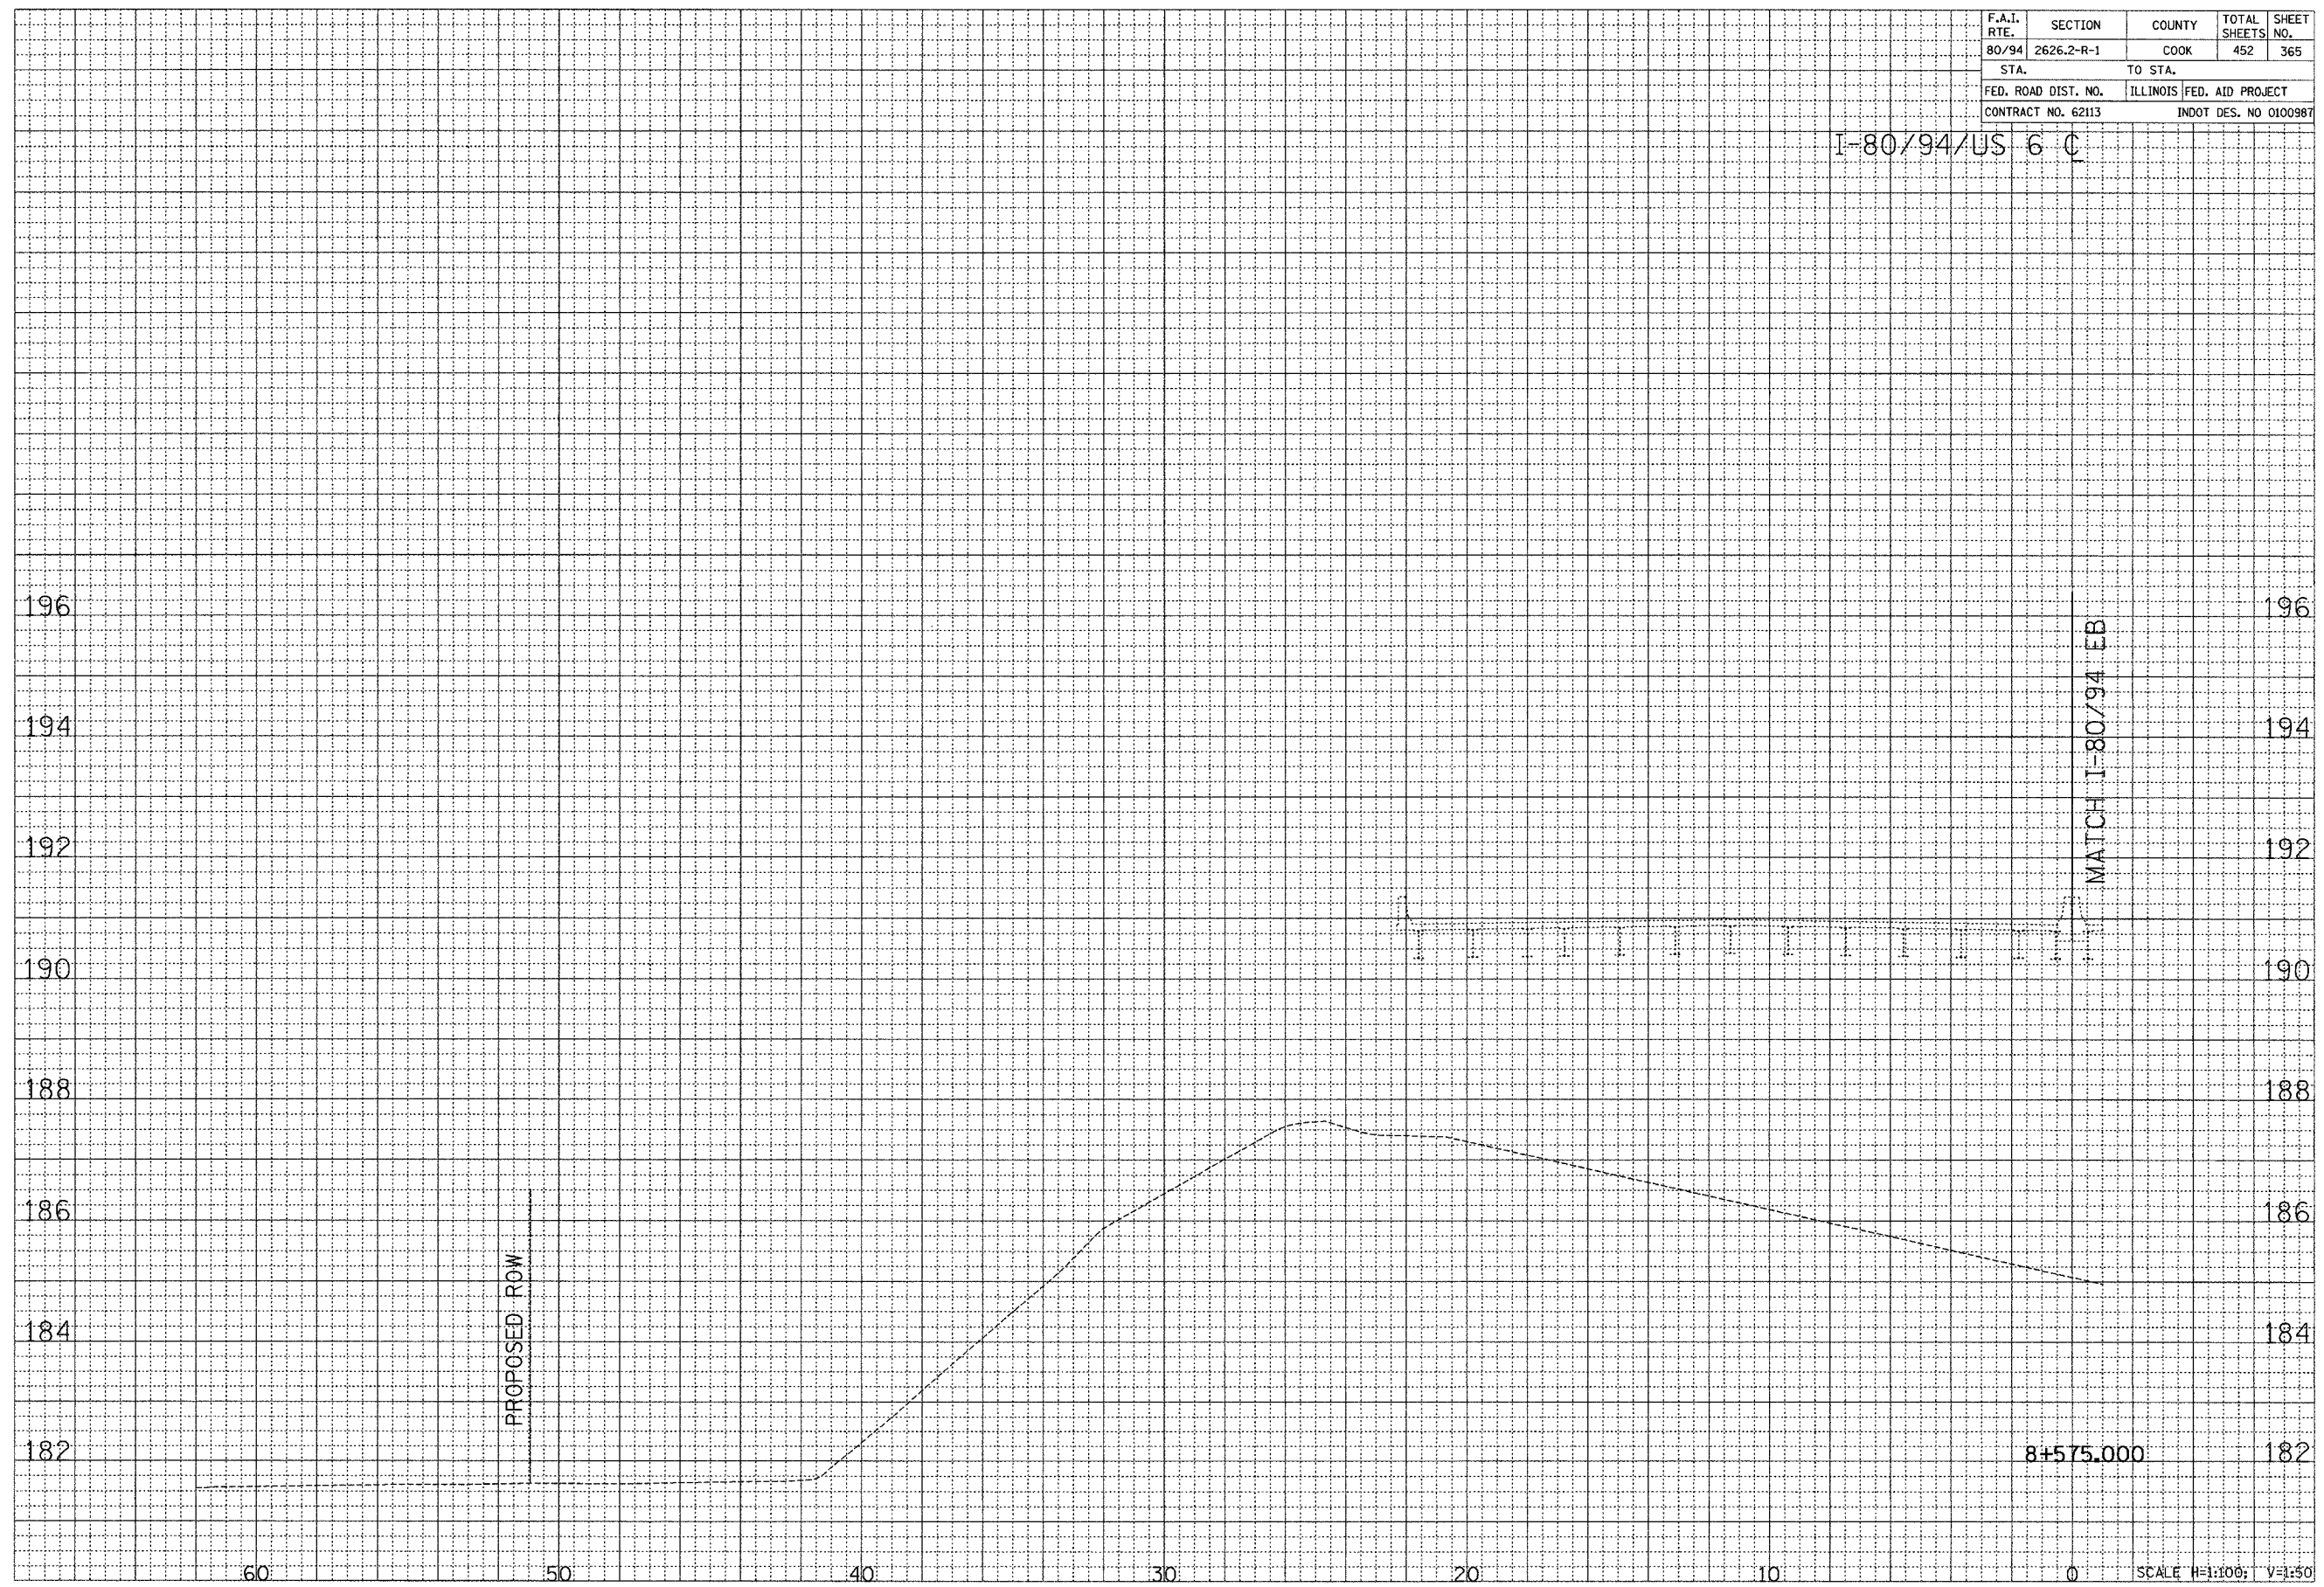

CROSS SECTION - I-80/94/US 6

4/18/2004 10:31 AM 07/07/2004 08:24:48 AM