


F.A.I. RTE.	SECTION	COUNTY	TOTAL SHEETS	SHEET NO.
80/94	2626.2-R-1	COOK	452	366
STA.	TO STA.			
FED. ROAD DIST. NO.	ILLINOIS	FED. AID PROJECT		
CONTRACT NO. 62113	INDOT DES. NO 0100987			

I-80/94/US 6 C

FINAL SURVEY	DATE
SURVEYED	BY
NOTE BOOK	
AREAS CHECKED	
NO.	

ORIGINAL SURVEY	DATE
SURVEYED	BY
NOTE BOOK	
AREAS CHECKED	
NO.	

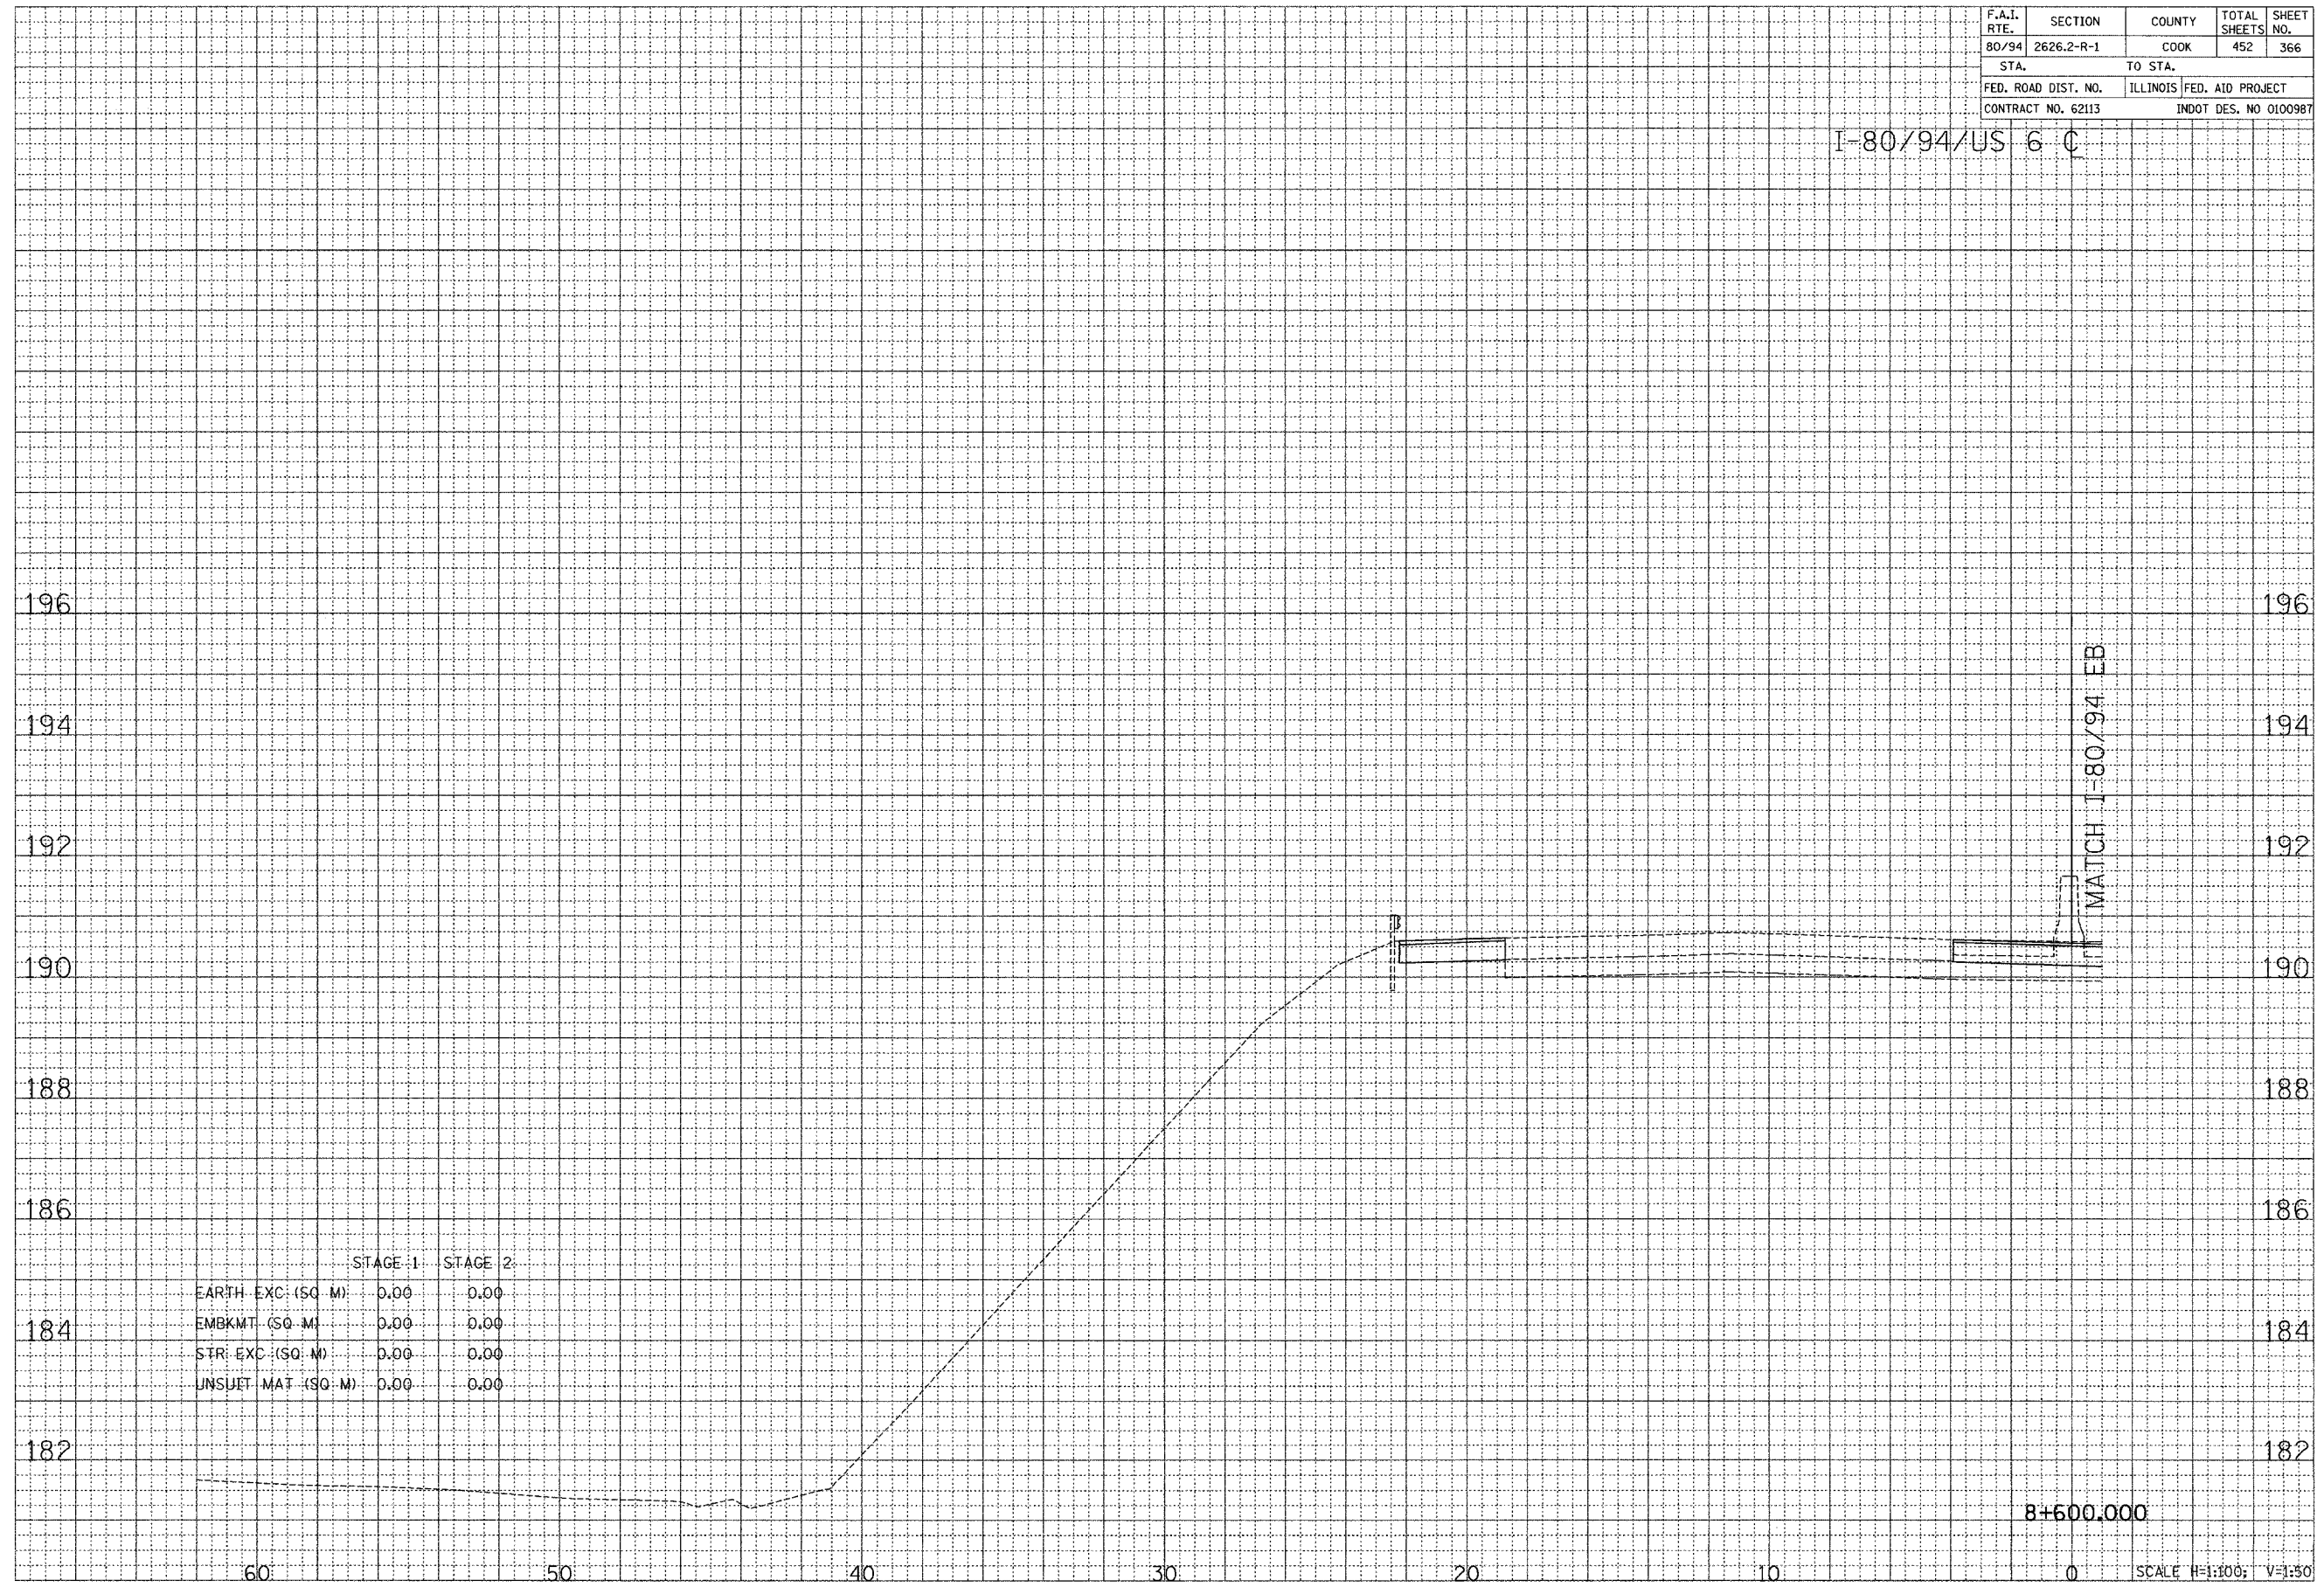

	STAGE 1	STAGE 2
EARTH EXC (SQ. M)	0.00	0.00
EMBKMT (SQ. M)	0.00	0.00
STR. EXC (SQ. M)	0.00	0.00
UNSUET. MAT (SQ. M)	0.00	0.00

8+600.000

SCALE H=1:100; V=1:50

CROSS SECTION - I-80/94/US 6