


F.A.I. RTE.	SECTION	COUNTY	TOTAL SHEETS	SHEET NO.
80/94	2626.2-R-1	COOK	452	368
STA.		TO STA.		
FED. ROAD DIST. NO.		ILLINOIS	FED. AID PROJECT	
CONTRACT NO. 62113		INDOT DES. NO 0100987		

I-80/94/US 6 C

FINAL SURVEY	DATE
BY	
SURVEYED	
NOTE BOOK	
AREAS CHECKED	
AREAS CHECKED	

ORIGINAL SURVEY	DATE
BY	
SURVEYED	
NOTE BOOK	
AREAS CHECKED	
AREAS CHECKED	

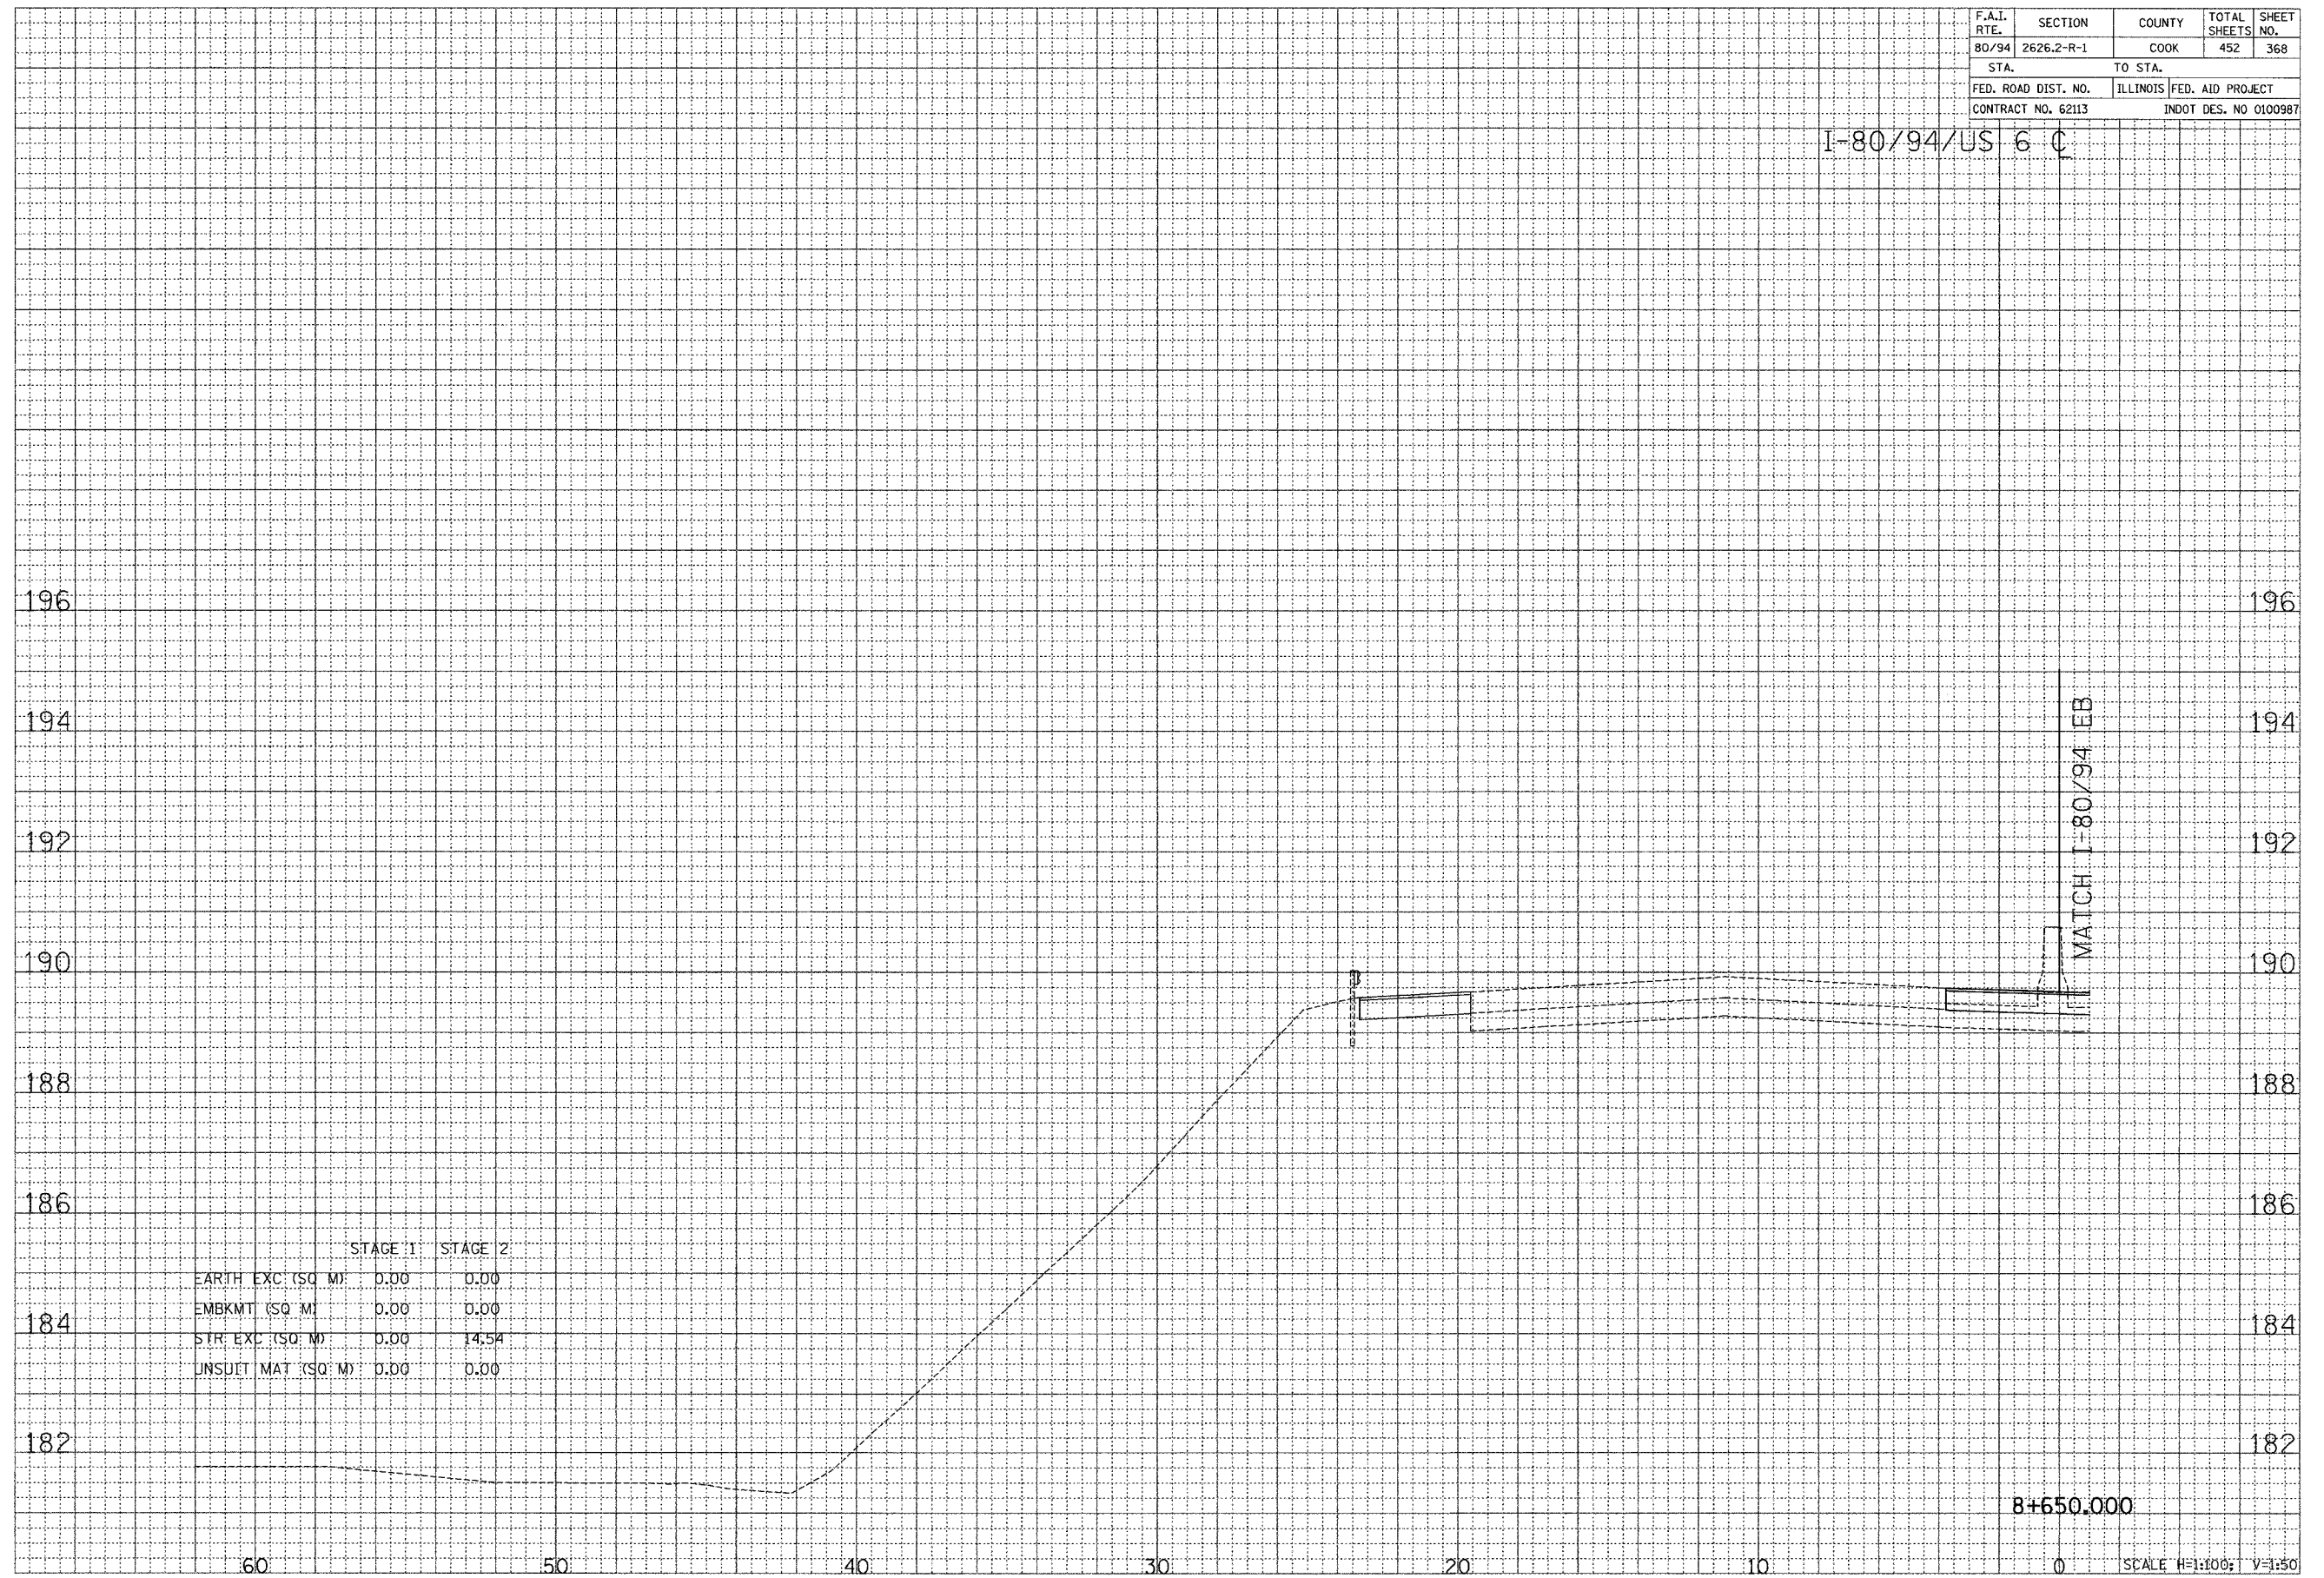

	STAGE 1	STAGE 2
EARTH EXC (SQ. M)	0.00	0.00
EMBKMT (SQ. M)	0.00	0.00
STR. EXC (SQ. M)	0.00	14.54
UNSUET MAT (SQ. M)	0.00	0.00

8+650.000

SCALE H=1:100; V=1:50

CROSS SECTION - I-80/94/US 6