


F.A.I. RTE.	SECTION	COUNTY	TOTAL SHEETS	SHEET NO.
80/94	2626.2-R-1	COOK	452	381
STA.		TO STA.		
FED. ROAD DIST. NO.		ILLINOIS	FED. AID PROJECT	
CONTRACT NO. 62113		INDOT DES. NO. 0100987		

I-80/94/US 6 C

FINAL SURVEY	DATE
BY	
REVISION	
NO.	

ORIGINAL SURVEY	DATE
BY	
REVISION	
NO.	

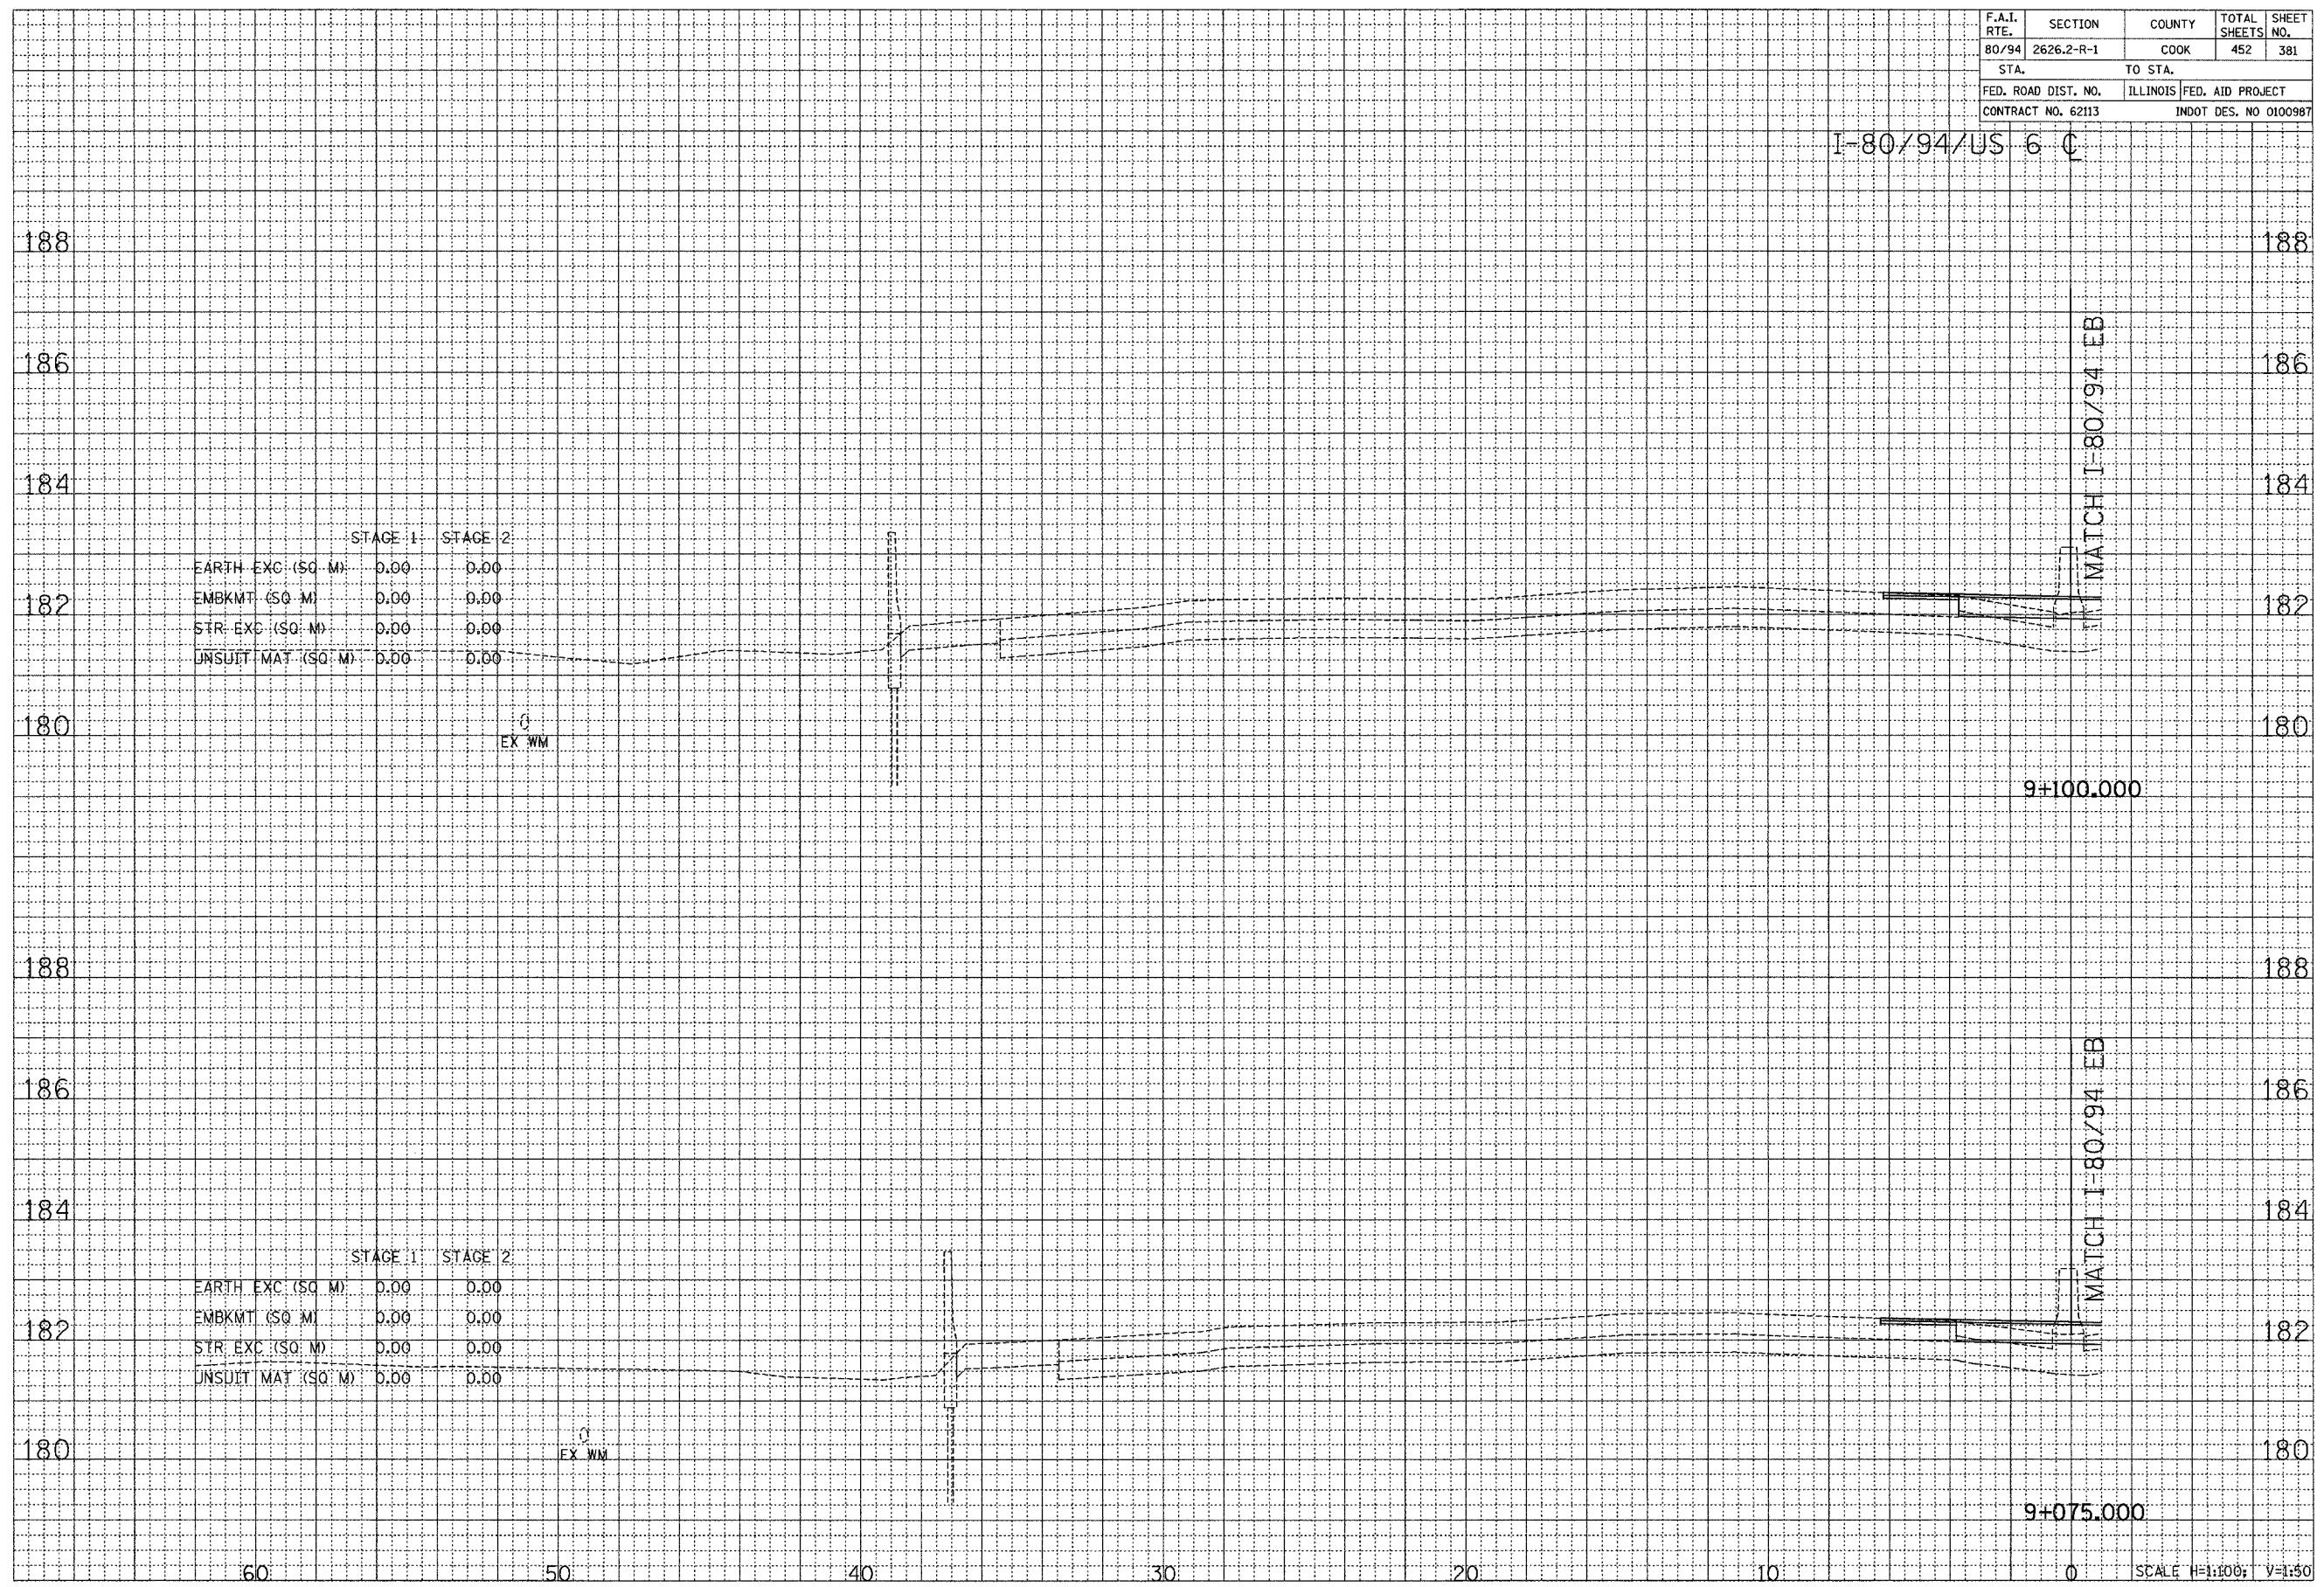

MATCH I-80/94 EB

MATCH I-80/94 EB

9+100.000

9+075.000

60 50 40 30 20 10 0 SCALE H=1:100; V=1:50

CROSS SECTION - I-80/94/US 6