


C I-80/94/US 6

F.A.I. RTE.	SECTION	COUNTY	TOTAL SHEETS	SHEET NO.
80/94	2626.2-R-1	COOK	452	385
STA.	TO STA.			
FED. ROAD DIST. NO.	ILLINOIS	FED. AID PROJECT		
CONTRACT NO. 62113	INDOT DES. NO 0100987			

FINAL SURVEY	DATE
BY	
SURVEYED	
TEMPLATE	
AREAS	
NOTE BOOK	
CHECKED	

ORIGINAL SURVEY	DATE
BY	
SURVEYED	
TEMPLATE	
AREAS	
NOTE BOOK	
CHECKED	

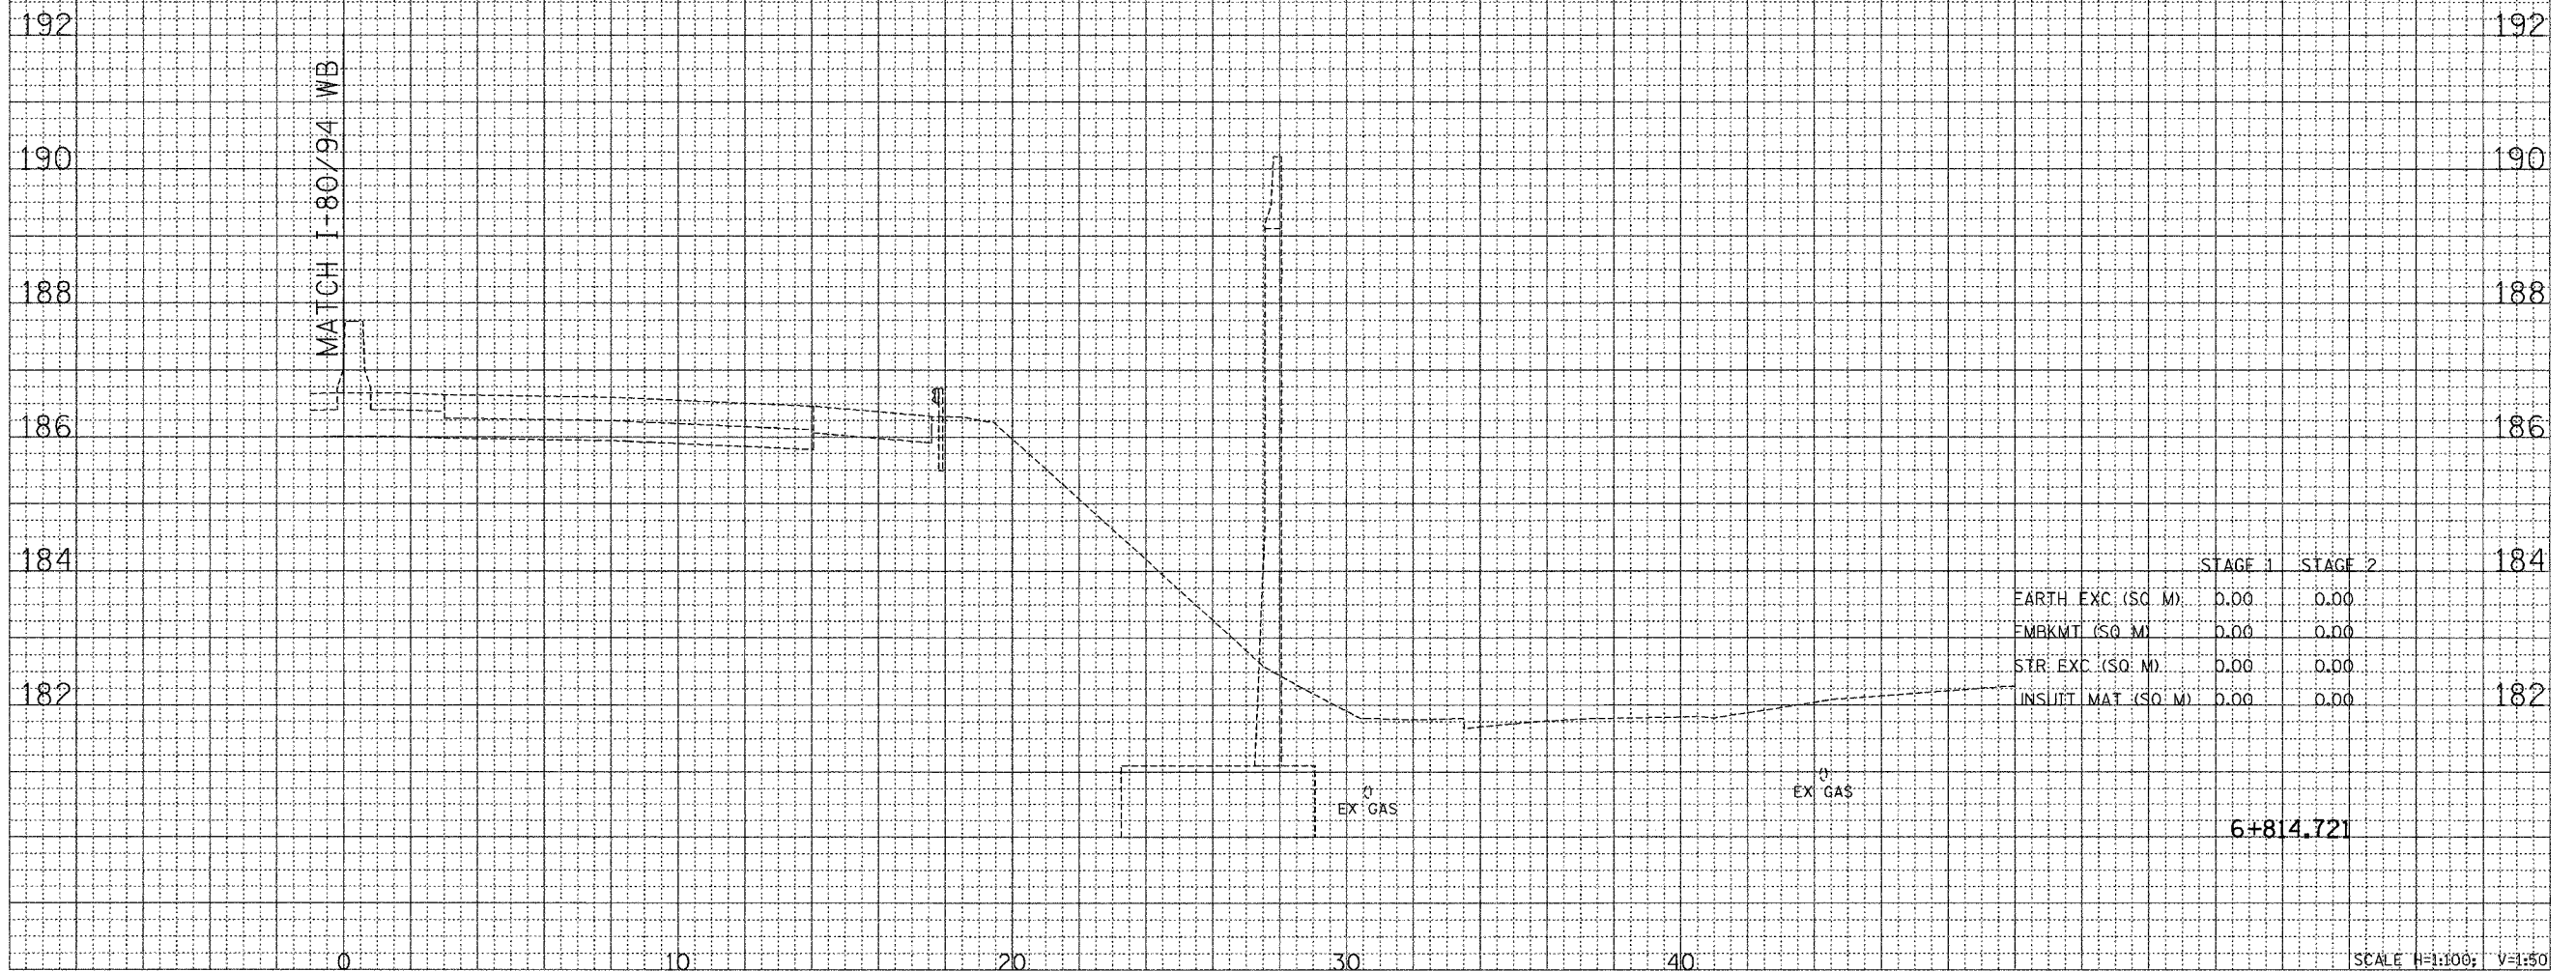

CROSS SECTION - I-80/94/US 6