


C I-80/94/US 6

F.A.I. RTE.	SECTION	COUNTY	TOTAL SHEETS	SHEET NO.
80/94	2626.2-R-1	COOK	452	390
STA.		TO STA.		
FED. ROAD DIST. NO.		ILLINOIS	FED. AID PROJECT	
CONTRACT NO. 62113		INDOT DES. NO 0100987		

FINAL SURVEY	BY	DATE
NOTE BOOK		
AREAS CHECKED		
REVISIONS		

ORIGINAL SURVEY	BY	DATE
NOTE BOOK		
AREAS CHECKED		
REVISIONS		

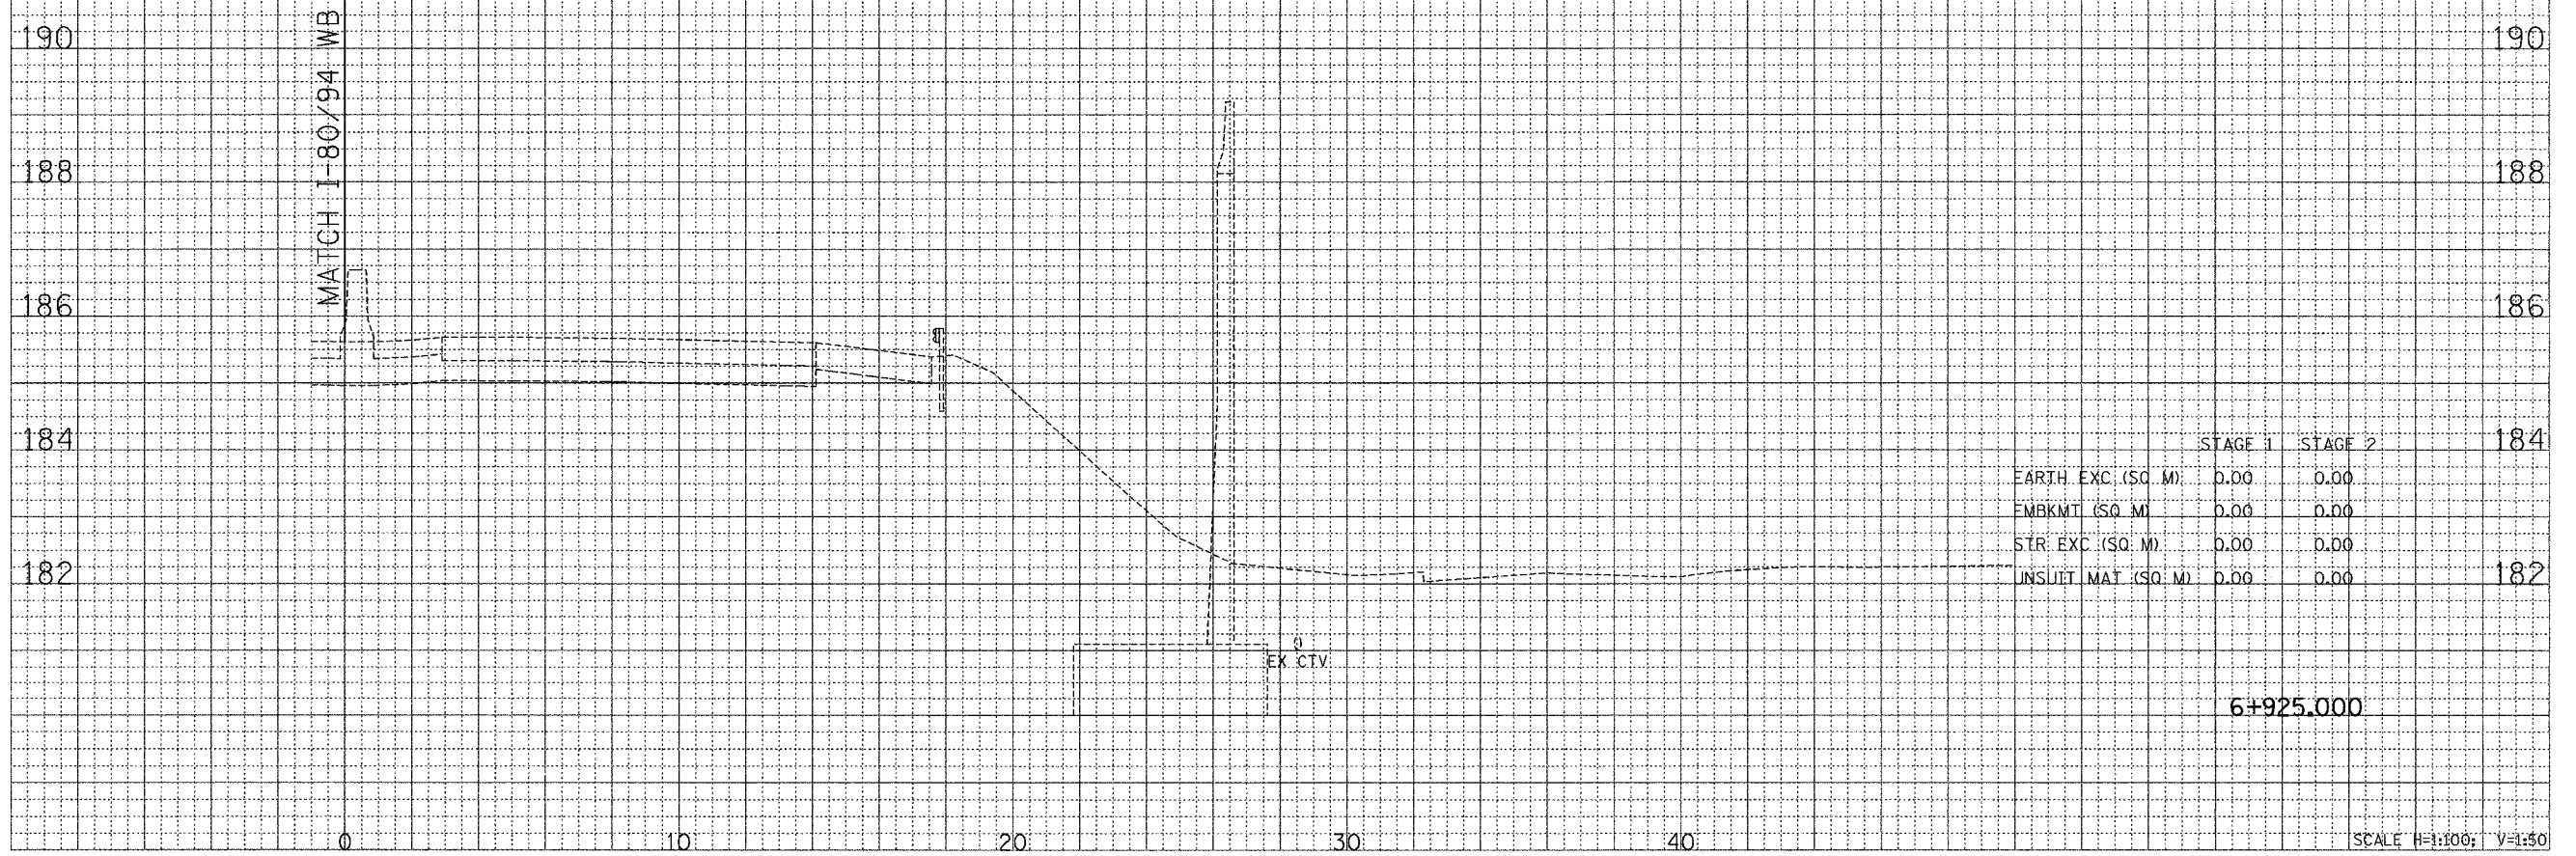

CROSS SECTION - I-80/94/US 6