


C I-80/94/US 6

|                     |                       |                  |              |           |
|---------------------|-----------------------|------------------|--------------|-----------|
| F.A.I. RTE.         | SECTION               | COUNTY           | TOTAL SHEETS | SHEET NO. |
| 80/94               | 2626.2-R-1            | COOK             | 452          | 391       |
| STA.                |                       | TO STA.          |              |           |
| FED. ROAD DIST. NO. | ILLINOIS              | FED. AID PROJECT |              |           |
| CONTRACT NO. 62113  | INDOT DES. NO 0100987 |                  |              |           |

|              |          |    |      |
|--------------|----------|----|------|
| FINAL SURVEY | SURVEYED | BY | DATE |
| NOTE BOOK    | PLANS    |    |      |
| NO.          | AREAS    |    |      |
|              | CHECKED  |    |      |

|                 |          |    |      |
|-----------------|----------|----|------|
| ORIGINAL SURVEY | SURVEYED | BY | DATE |
| NOTE BOOK       | PLANS    |    |      |
| NO.             | AREAS    |    |      |
|                 | CHECKED  |    |      |

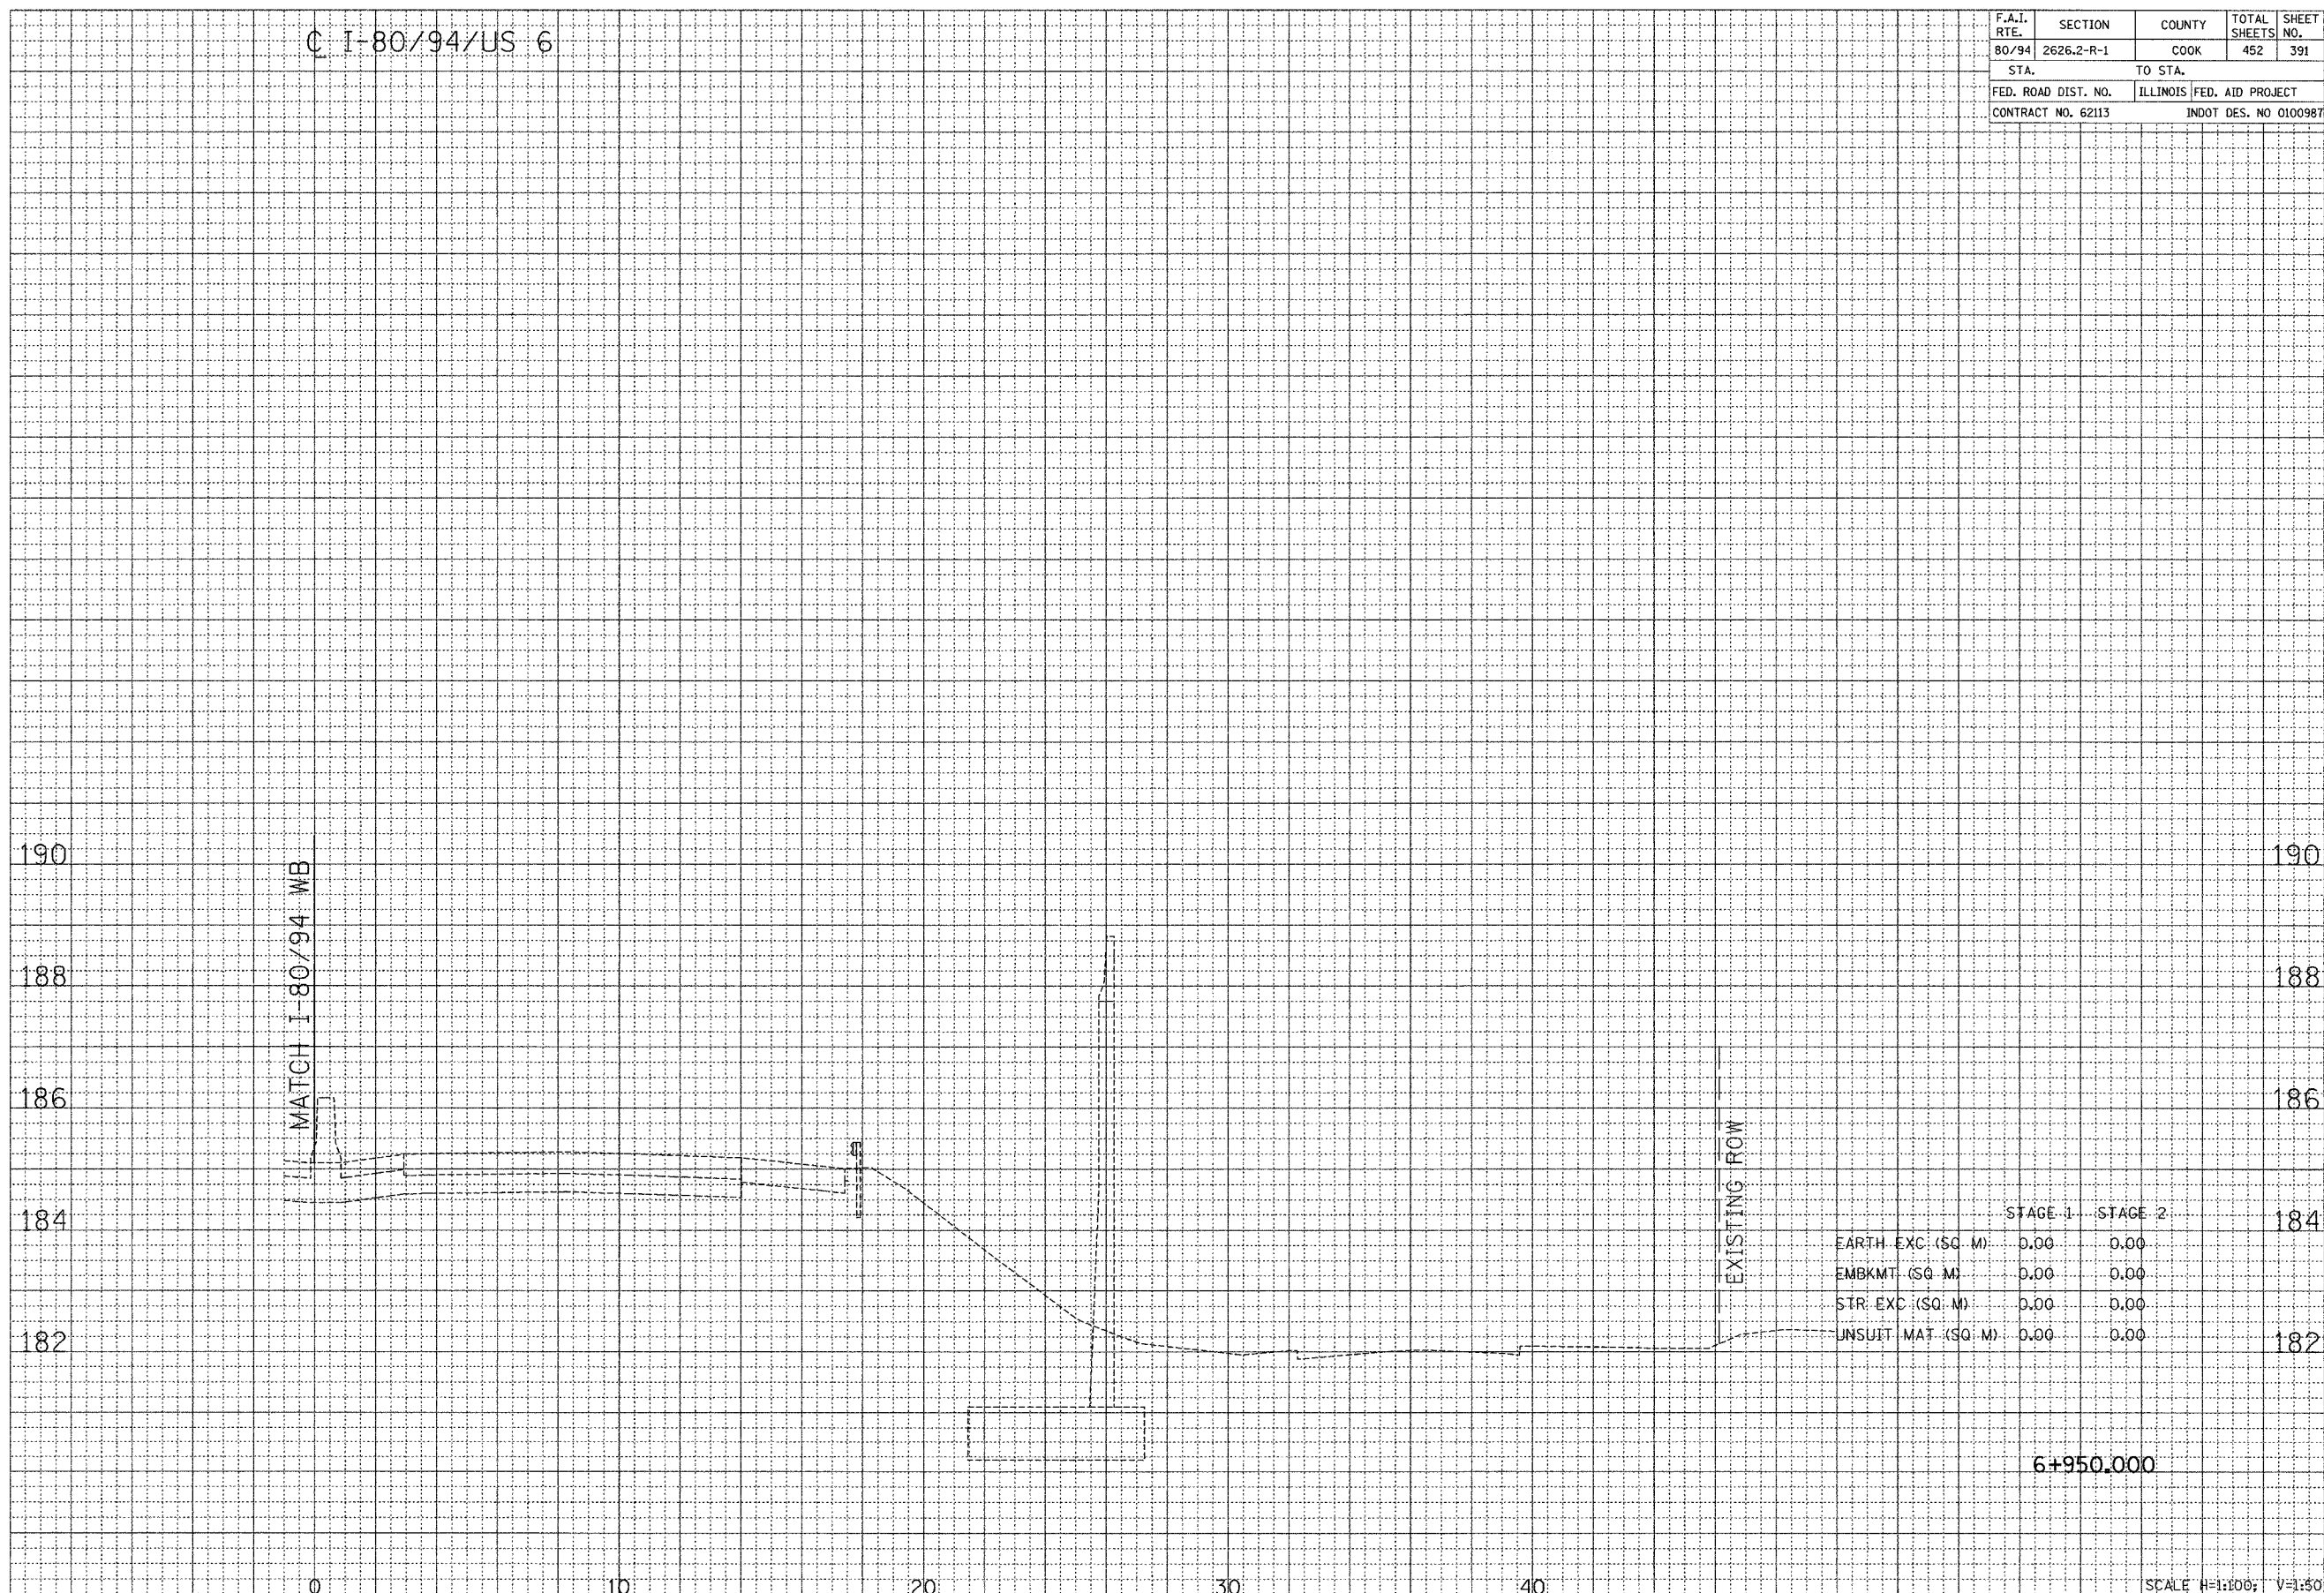

CROSS SECTION - I-80/94/US 6