


C I-80/94/US 6

F.A.I. RTE.	SECTION	COUNTY	TOTAL SHEETS	SHEET NO.
80/94	2626.2-R-1	COOK	452	393
STA.		TO STA.		
FED. ROAD DIST. NO.		ILLINOIS	FED. AID PROJECT	
CONTRACT NO. 62113		INDOT DES. NO 0100987		

FINAL SURVEY	DATE
SURVEY	BY
TEMPLATE	
NOTE BOOK	
AREAS CHECKED	
BY	

ORIGINAL SURVEY	DATE
SURVEY	BY
TEMPLATE	
NOTE BOOK	
AREAS CHECKED	
BY	

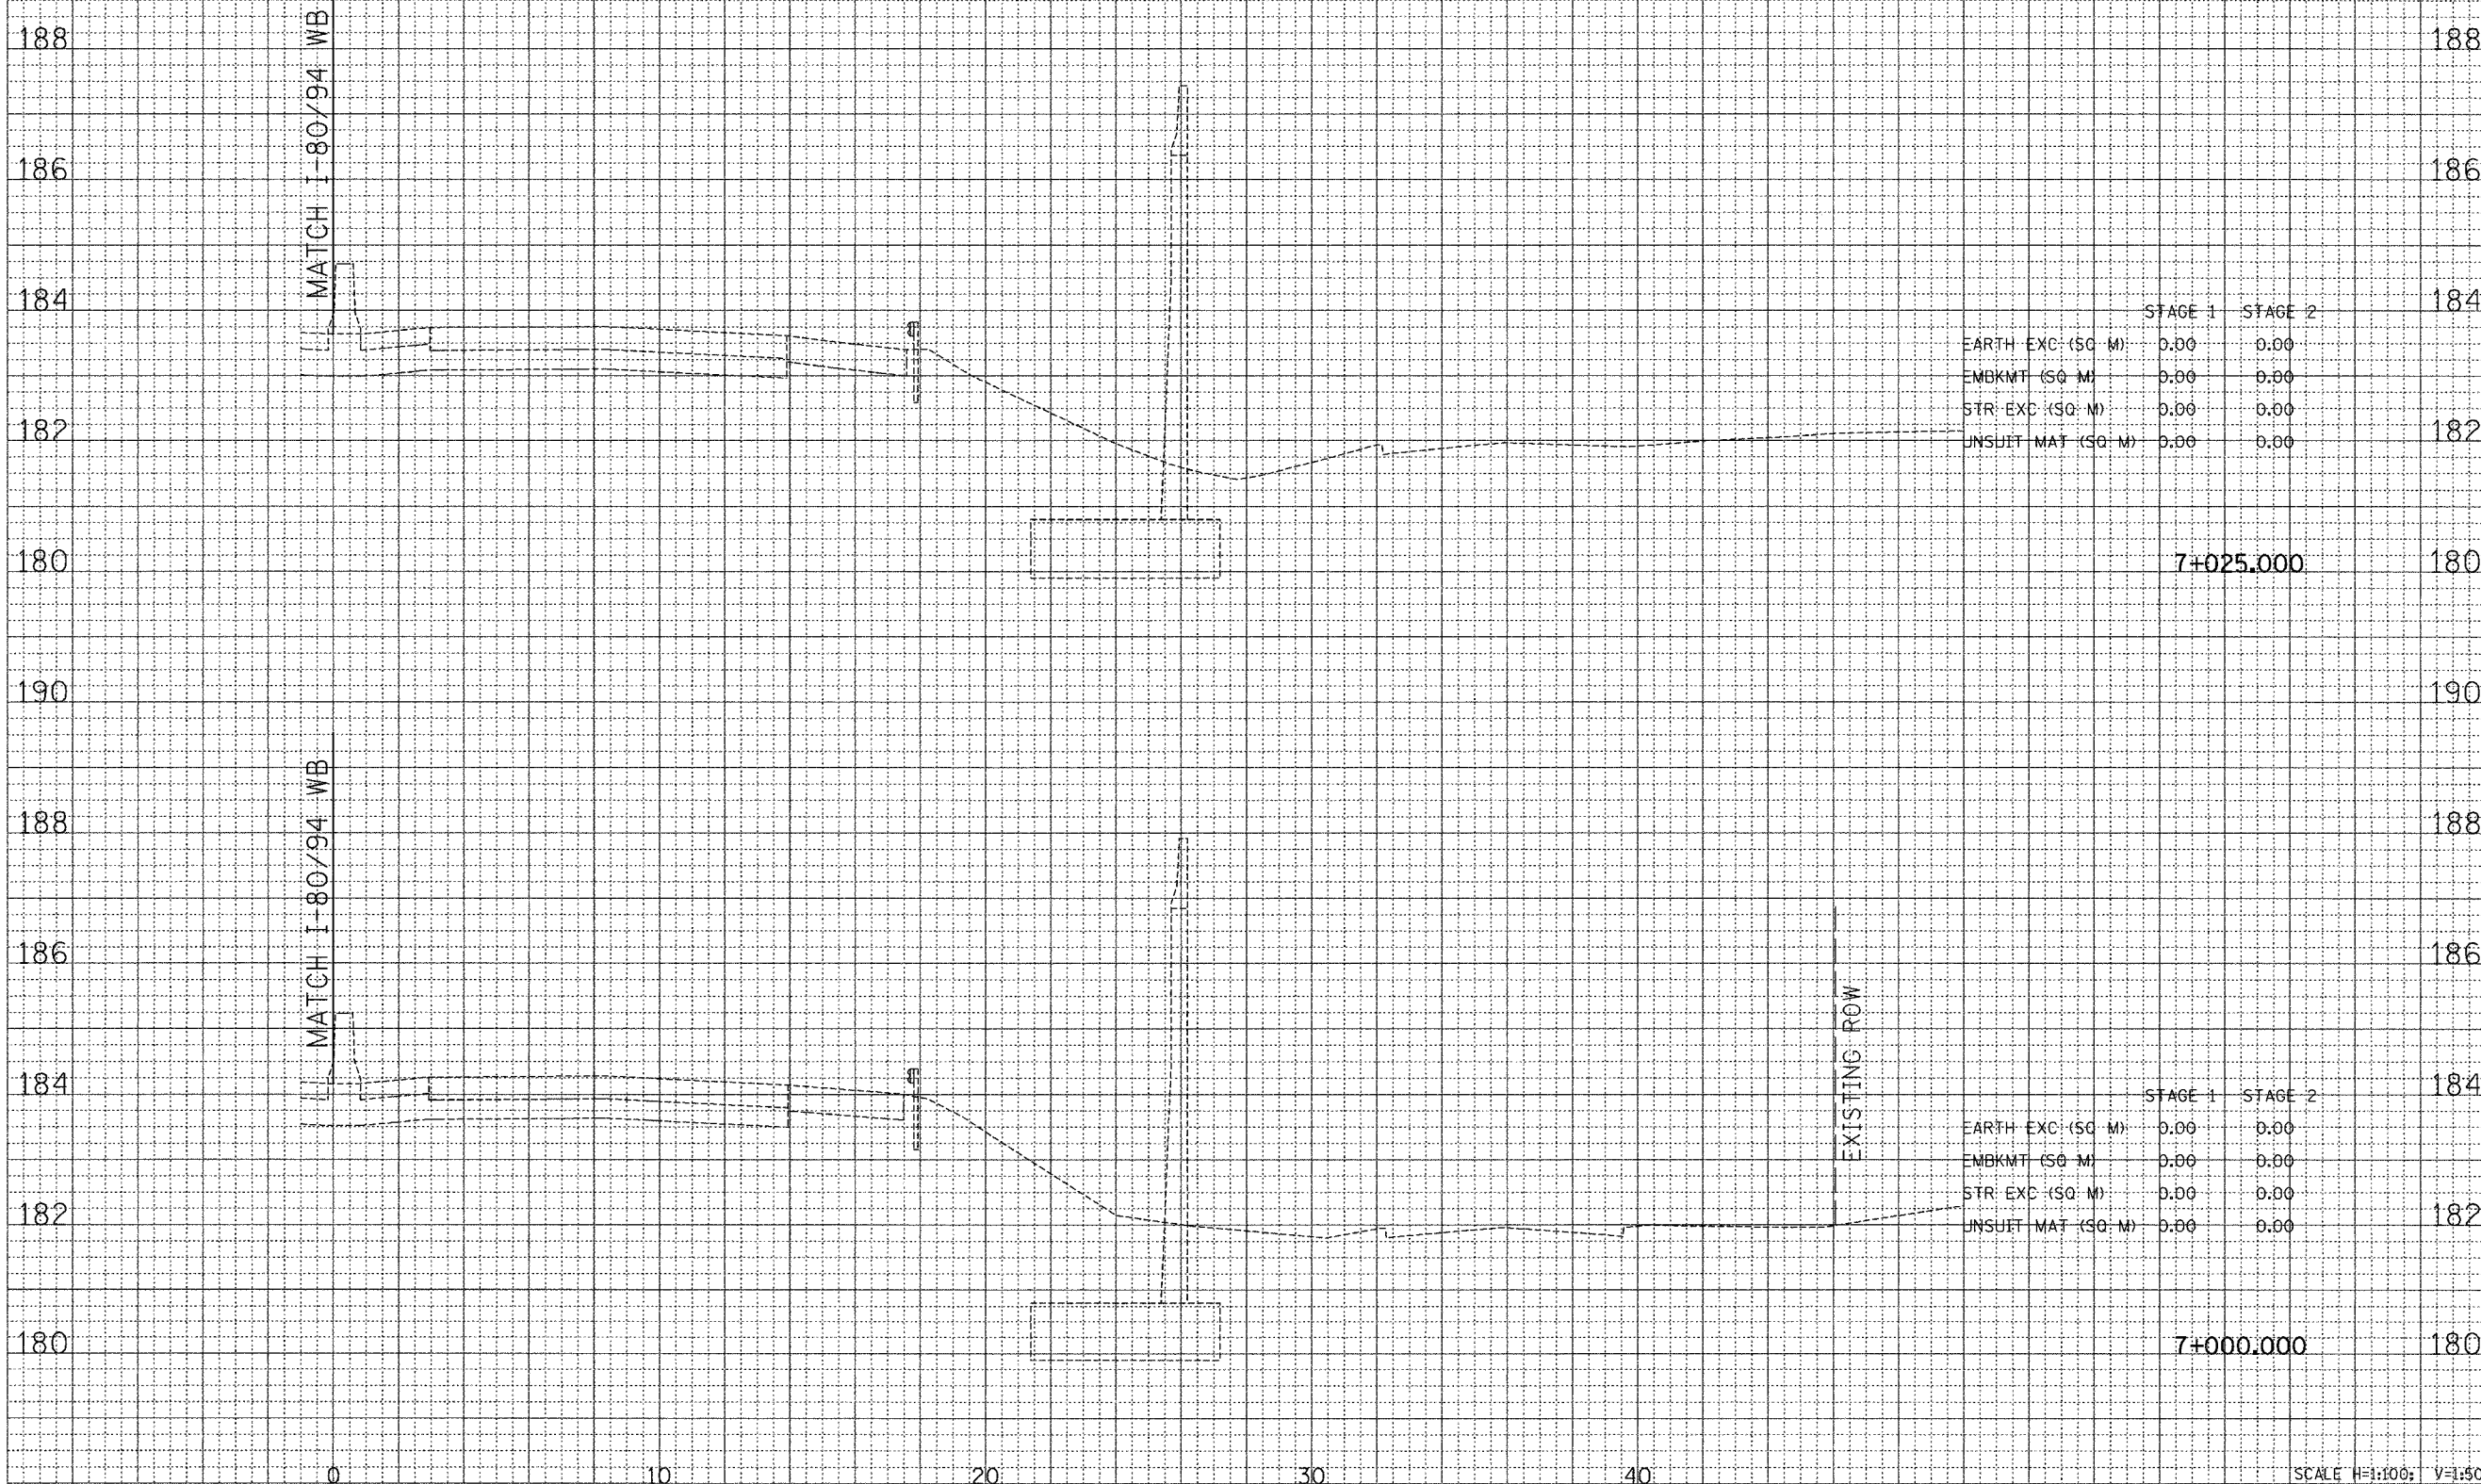

CROSS SECTION - I-80/94/US 6

SCALE H=1:100; V=1:50