


C I-80/94/US 6

|                     |            |                           |              |           |
|---------------------|------------|---------------------------|--------------|-----------|
| F.A.I. RTE.         | SECTION    | COUNTY                    | TOTAL SHEETS | SHEET NO. |
| 80/94               | 2626.2-R-1 | COOK                      | 452          | 401       |
| STA.                |            | TO STA.                   |              |           |
| FED. ROAD DIST. NO. |            | ILLINOIS FED. AID PROJECT |              |           |
| CONTRACT NO. 62113  |            | INDOT DES. NO 0100987     |              |           |

|              |      |
|--------------|------|
| FINAL SURVEY | DATE |
| BY           |      |
| REVISIONS    |      |
| NO.          |      |

|                 |      |
|-----------------|------|
| ORIGINAL SURVEY | DATE |
| BY              |      |
| REVISIONS       |      |
| NO.             |      |

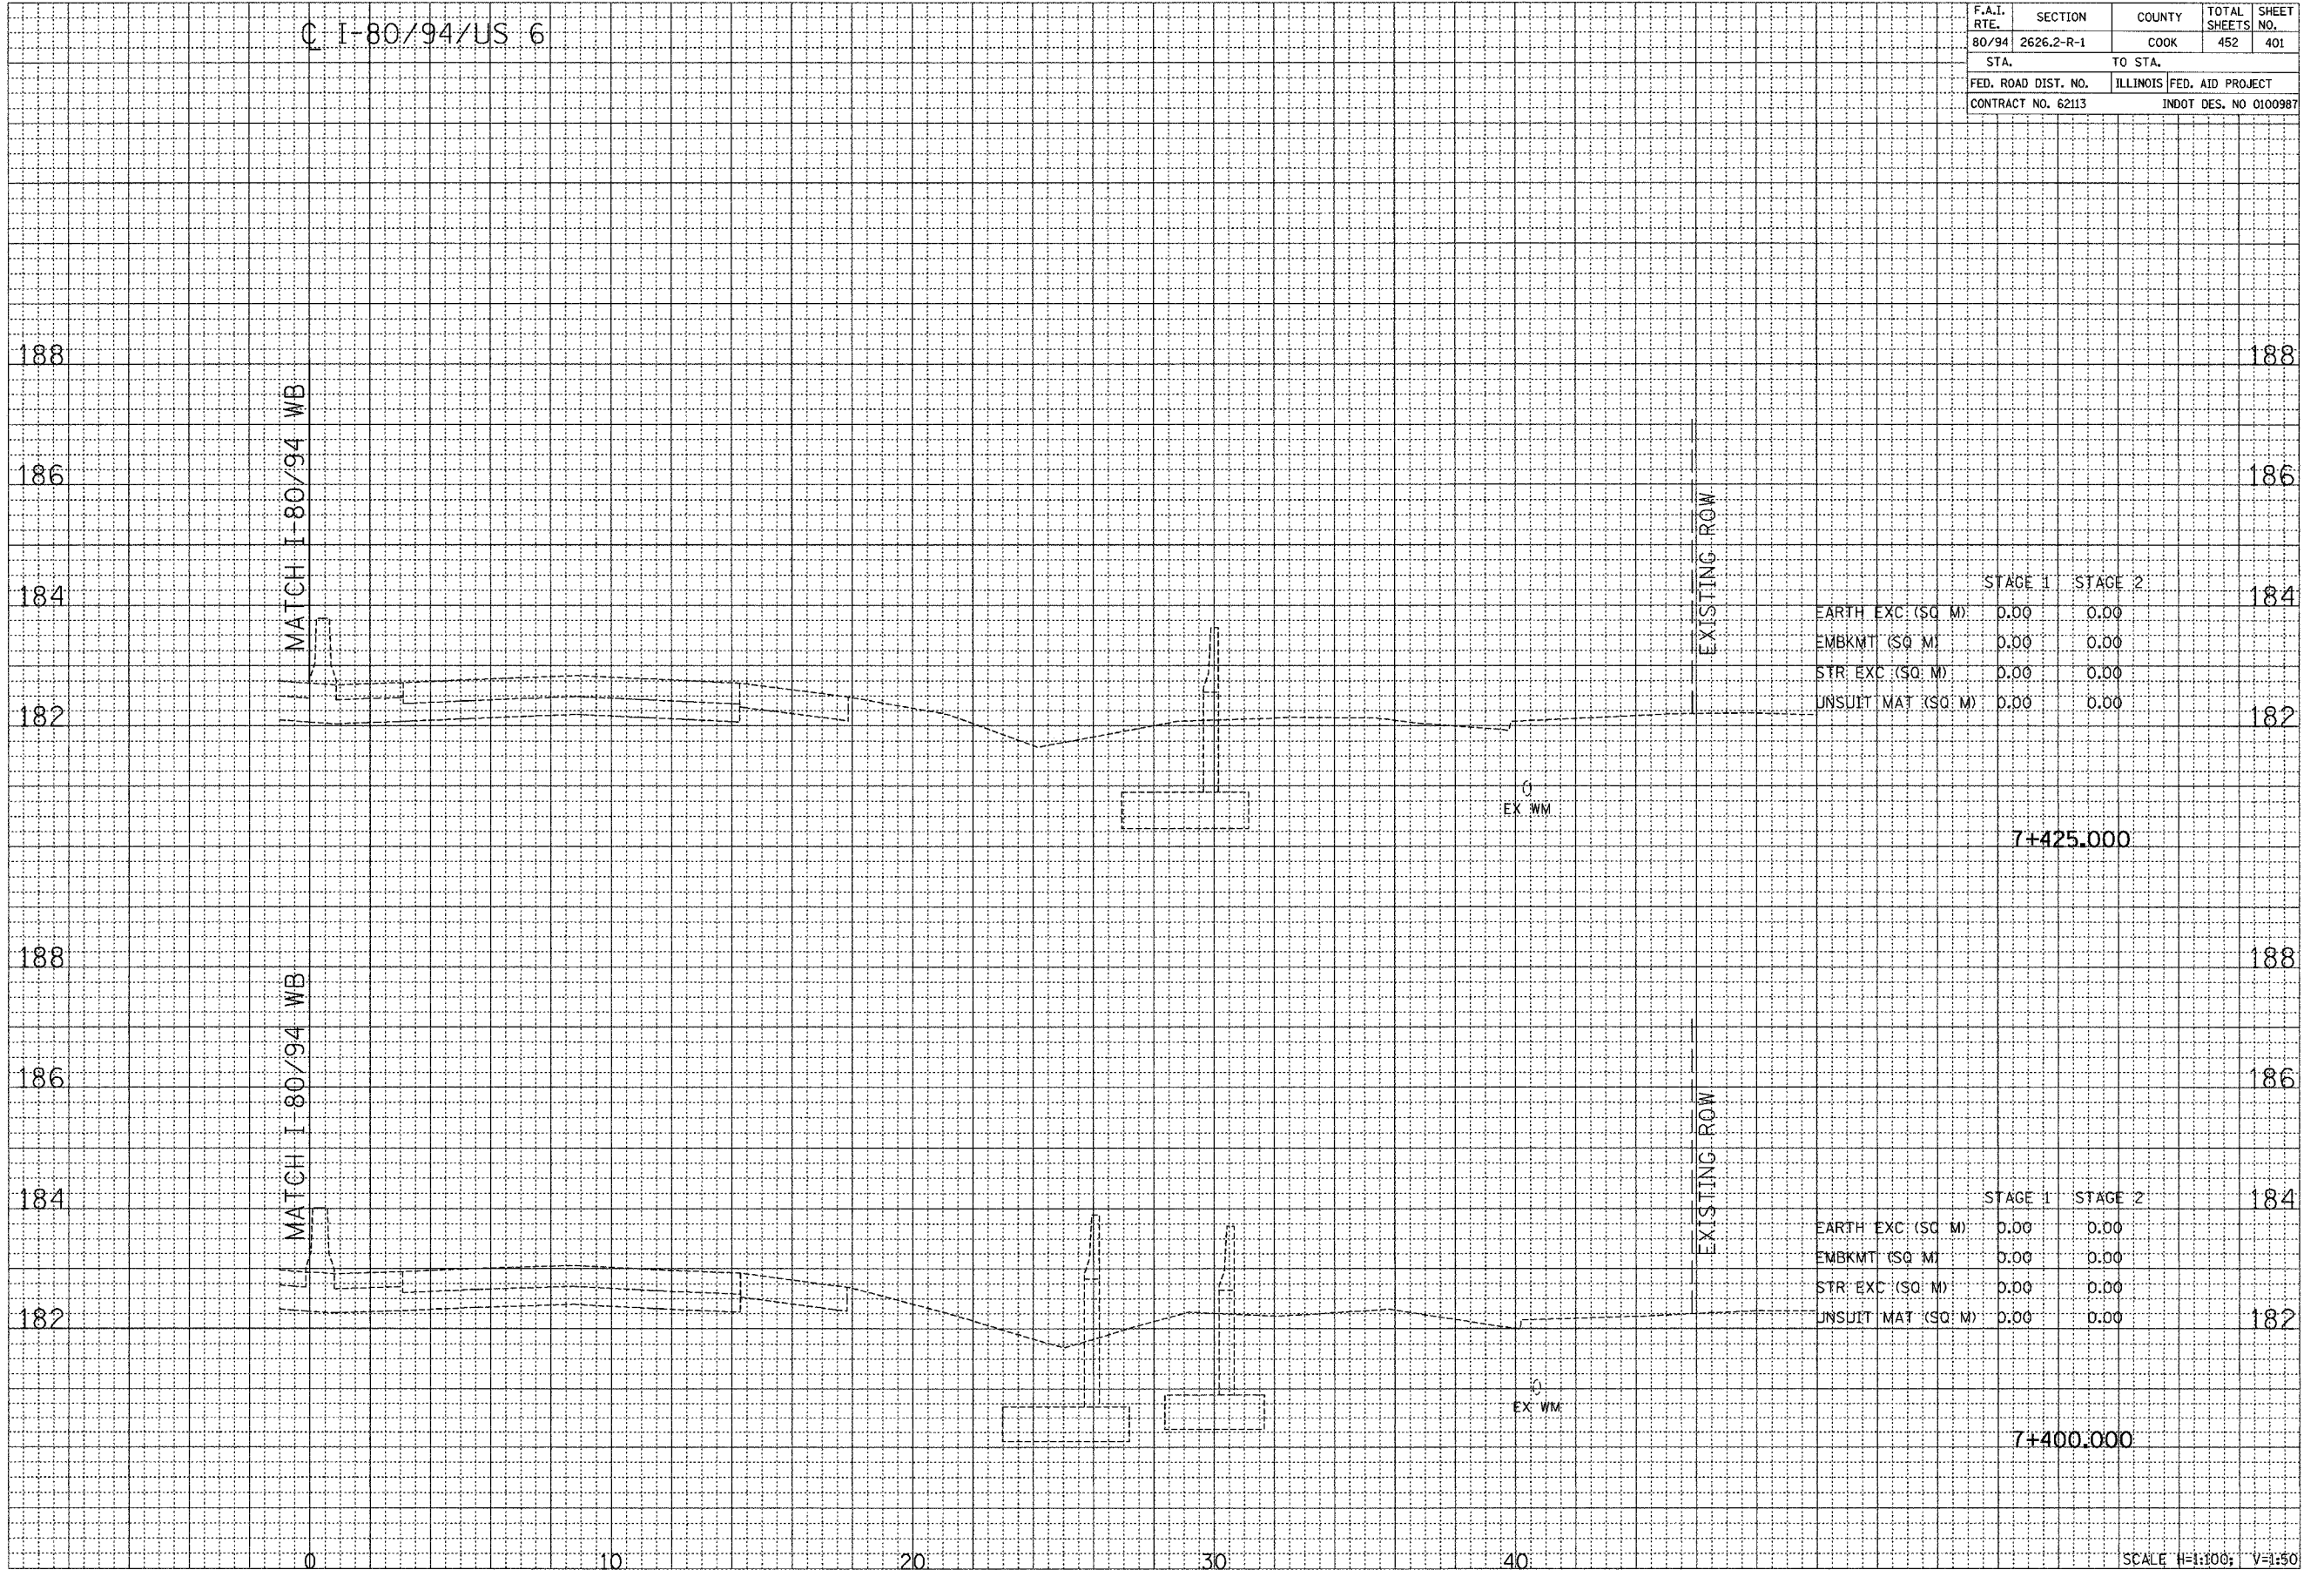

SCALE H=1:100; V=1:50

CROSS SECTION - I-80/94/US 6