


C I-80/94/US 6

F.A.I. RTE. 80/94	SECTION 2626.2-R-1	COUNTY COOK	TOTAL SHEETS 452	SHEET NO. 411
STA.		TO STA.		
FED. ROAD DIST. NO.		ILLINOIS FED. AID PROJECT		
CONTRACT NO. 62113		INDOT DES. NO 0100987		

FINAL SURVEY	SURVEYED	DATE
NOTE BOOK	BY	
US	AREAS CHECKED	

ORIGINAL SURVEY	SURVEYED	DATE
NOTE BOOK	BY	
US	AREAS CHECKED	

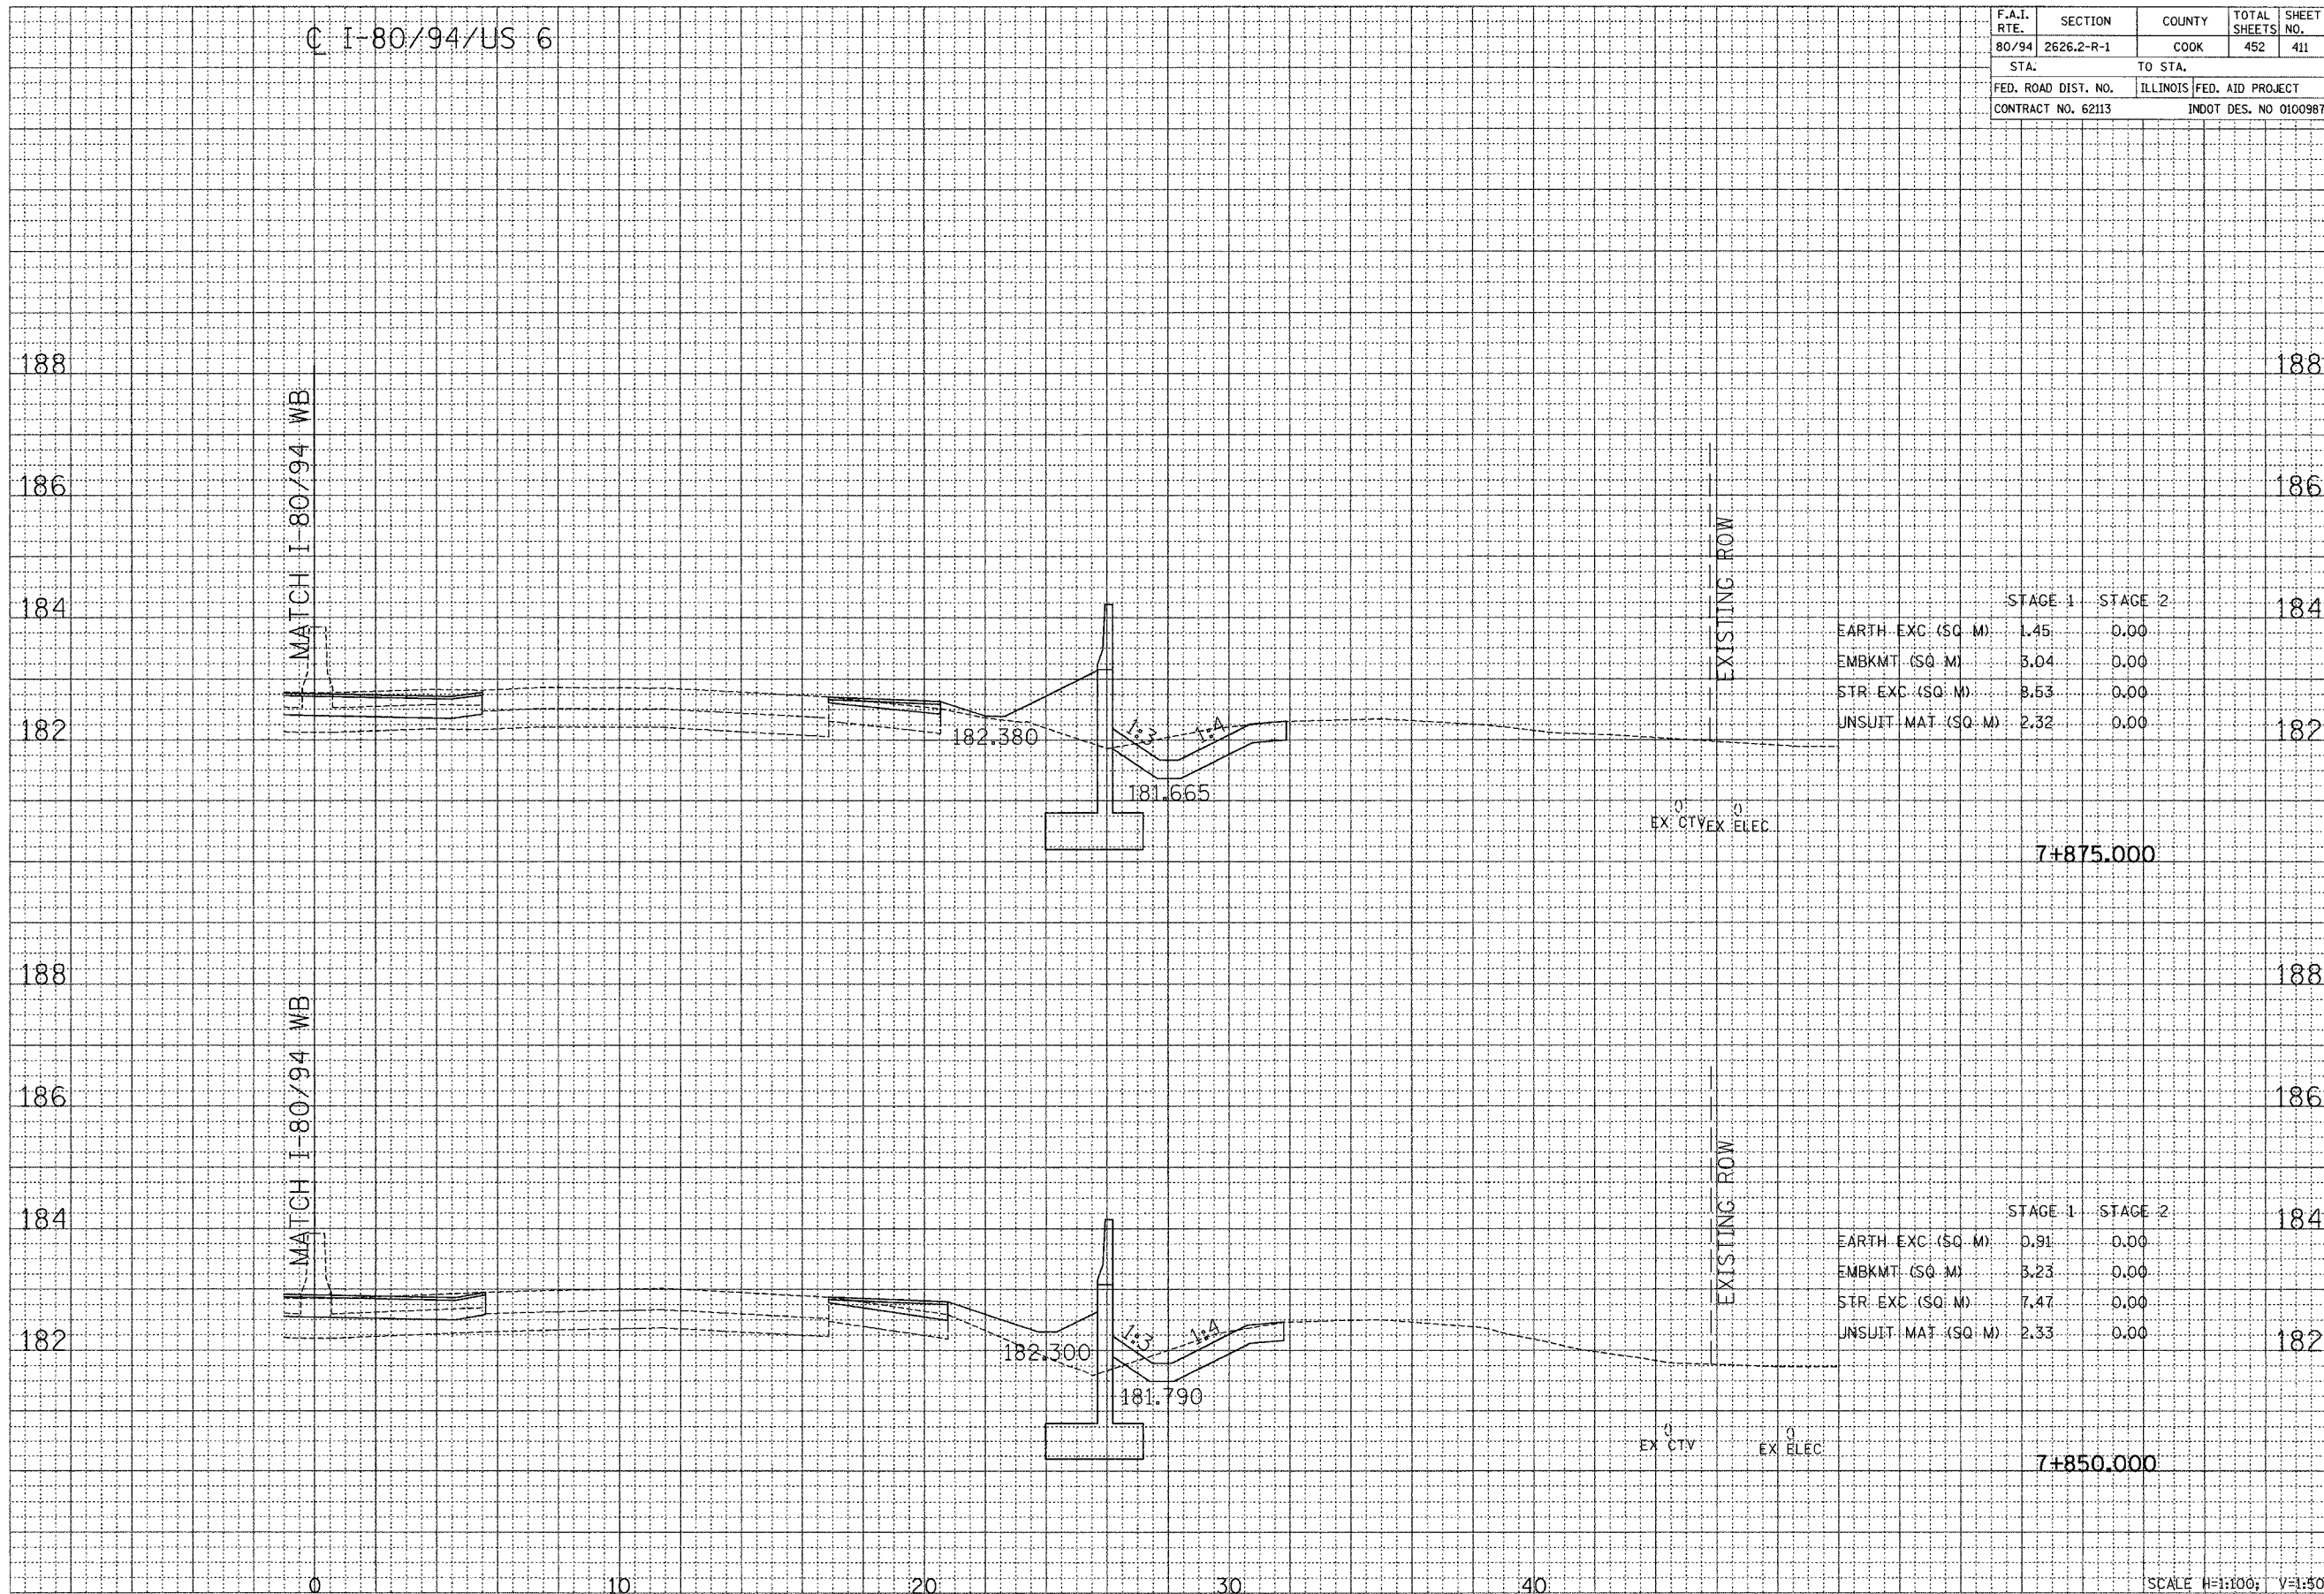

SCALE H=1:100; V=1:50

CROSS SECTION - I-80/94/US 6