


C I-80/94/US 6

F.A.I. RTE.	SECTION	COUNTY	TOTAL SHEETS	SHEET NO.
80/94	2626.2-R-1	COOK	452	412
STA.		TO STA.		
FED. ROAD DIST. NO.	ILLINOIS	FED. AID PROJECT		
CONTRACT NO. 62113	INDOT DES. NO 0100987			

FINAL SURVEY	DATE
SURVEYED	
PLOTTED	
NOTE BOOK	
AREAS CHECKED	
NO.	

ORIGINAL SURVEY	DATE
SURVEYED	
PLOTTED	
NOTE BOOK	
AREAS CHECKED	
NO.	

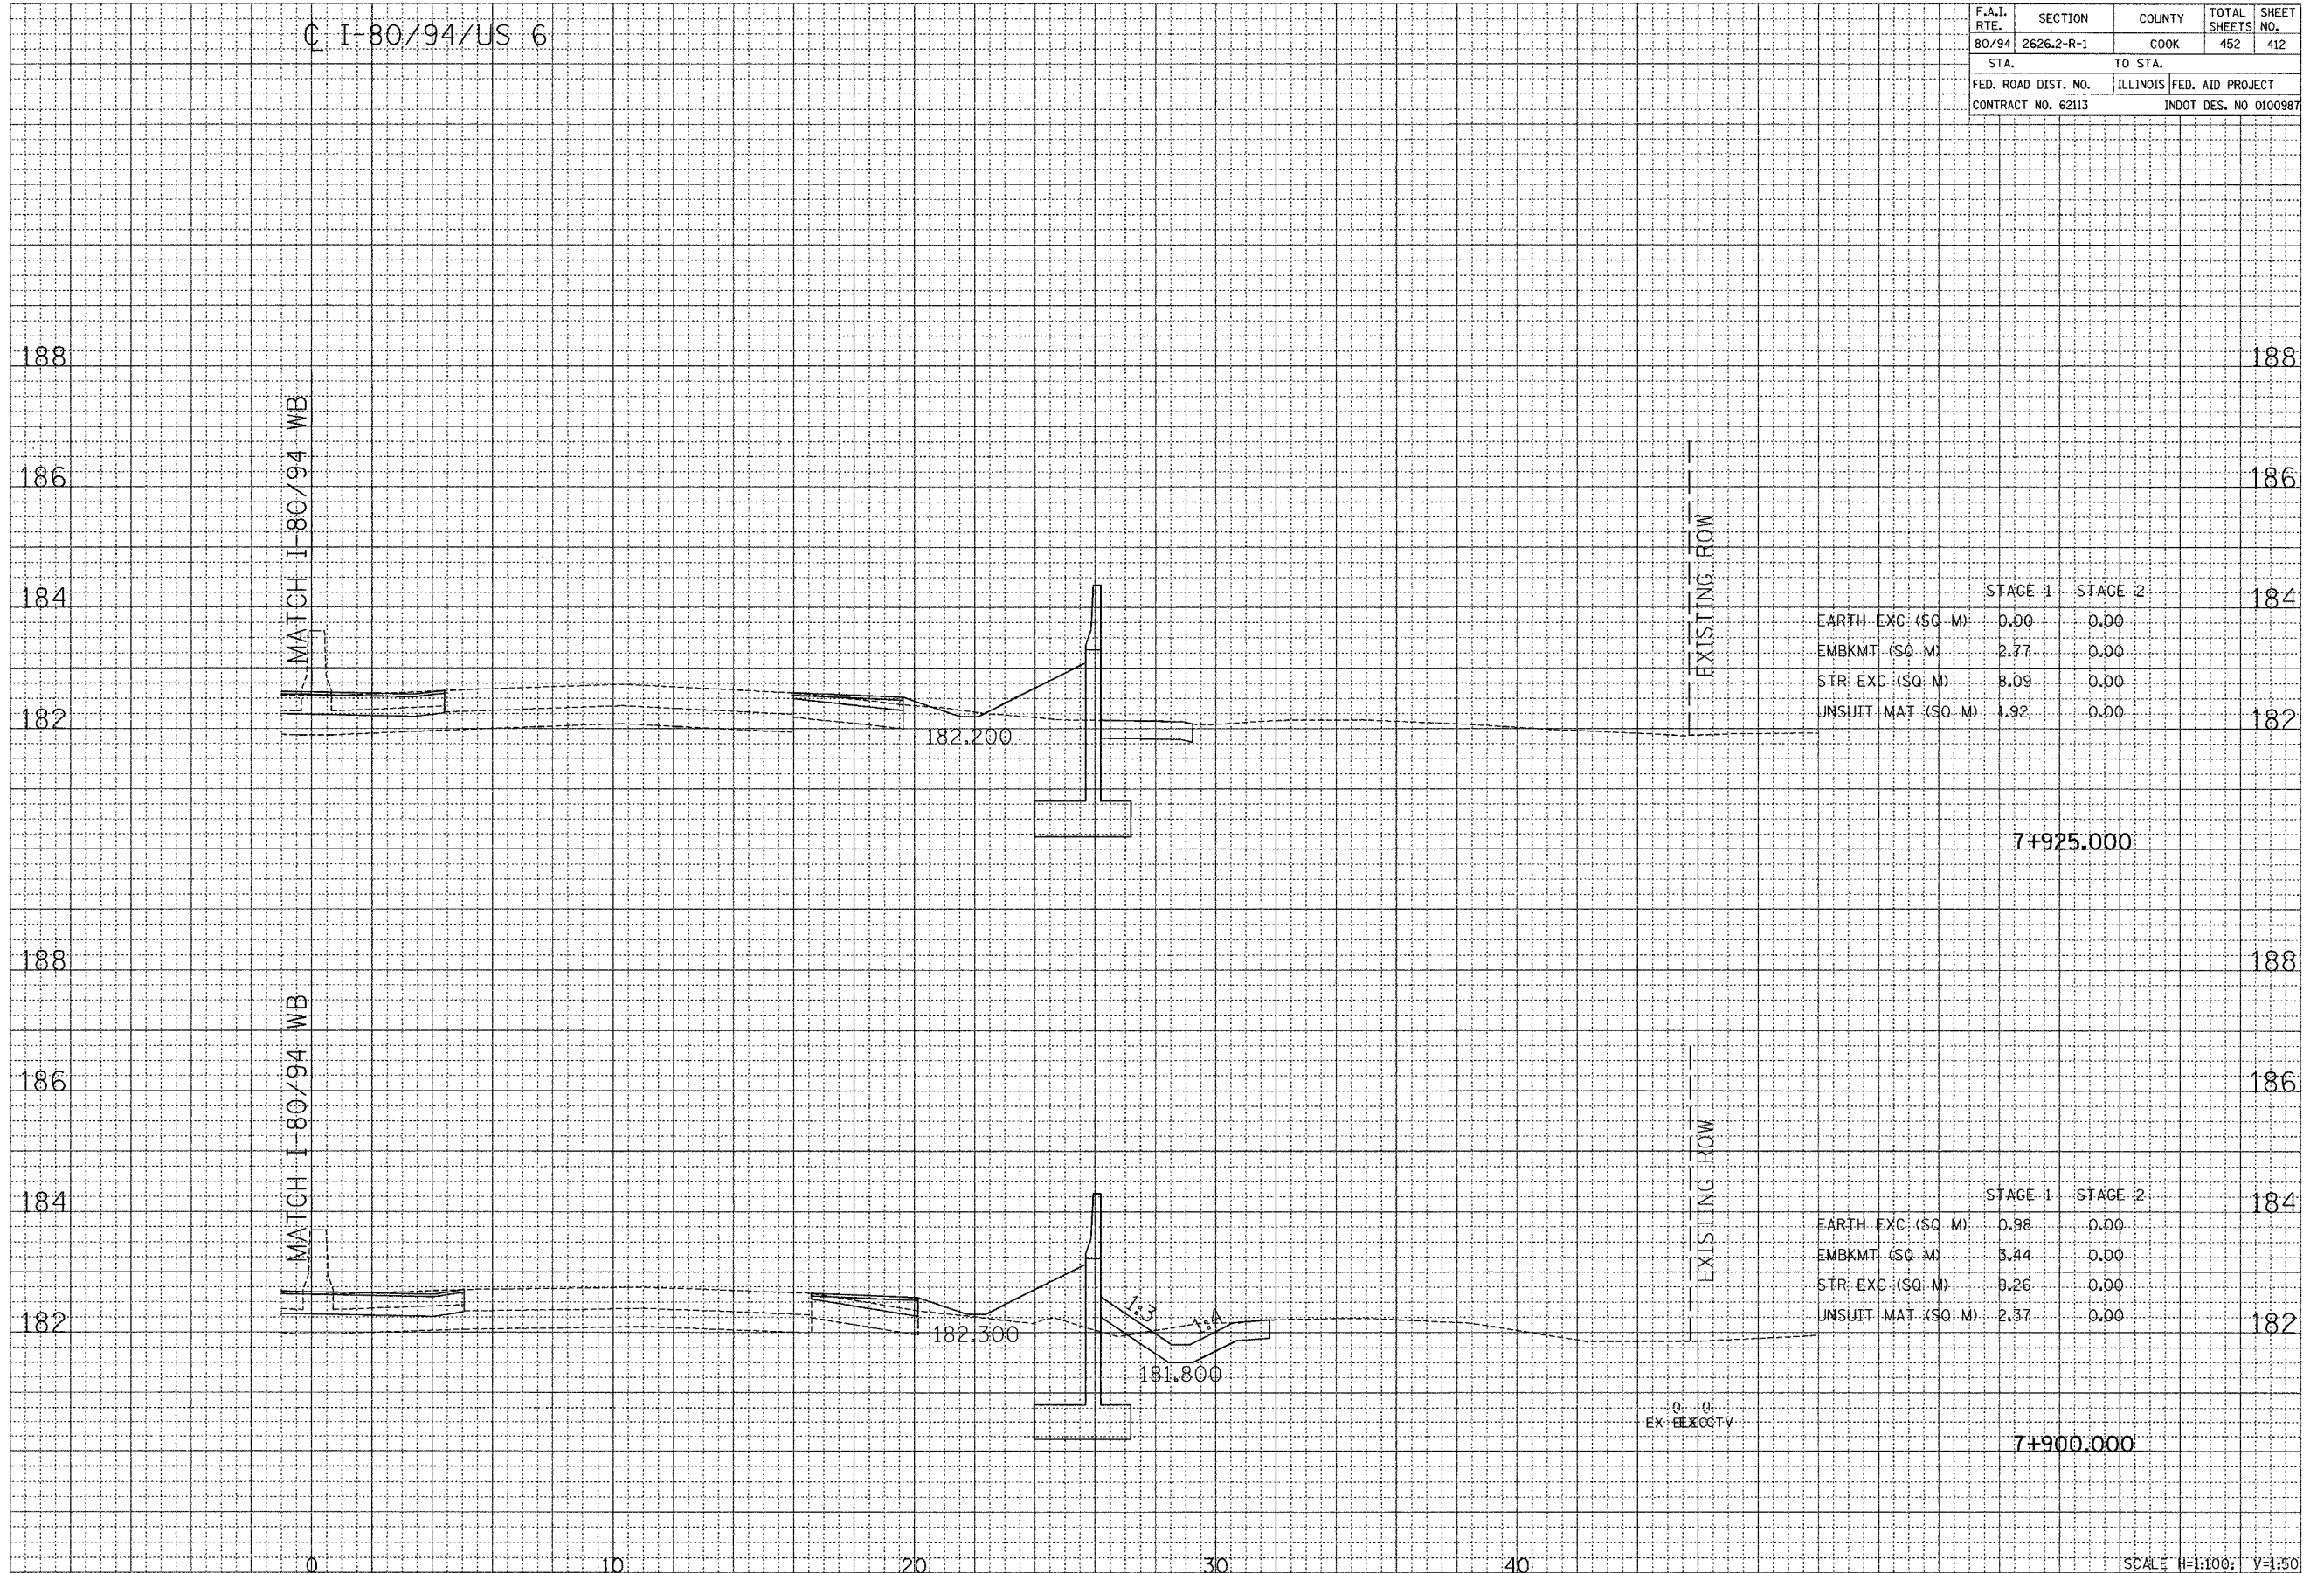

	STAGE 1	STAGE 2
EARTH EXC (SQ. M)	0.00	0.00
EMBKMT (SQ. M)	2.77	0.00
STR. EXC (SQ. M)	8.09	0.00
JNSUIT MAT (SQ. M)	1.92	0.00

	STAGE 1	STAGE 2
EARTH EXC (SQ. M)	0.98	0.00
EMBKMT (SQ. M)	3.44	0.00
STR. EXC (SQ. M)	8.26	0.00
JNSUIT MAT (SQ. M)	2.37	0.00

SCALE H=1:100; V=1:50

CROSS SECTION - I-80/94/US 6