


☉ I-80/94/US 6

F.A.I. RTE.	SECTION	COUNTY	TOTAL SHEETS	SHEET NO.
80/94	2626.2-R-1	COOK	452	415
STA.		TO STA.		
FED. ROAD DIST. NO.		ILLINOIS	FED. AID PROJECT	
CONTRACT NO. 62113		INDOT DES. NO 0100987		

FINAL SURVEY	DATE
BY	
NO. CHECKED	

ORIGINAL SURVEY	DATE
BY	
NO. CHECKED	

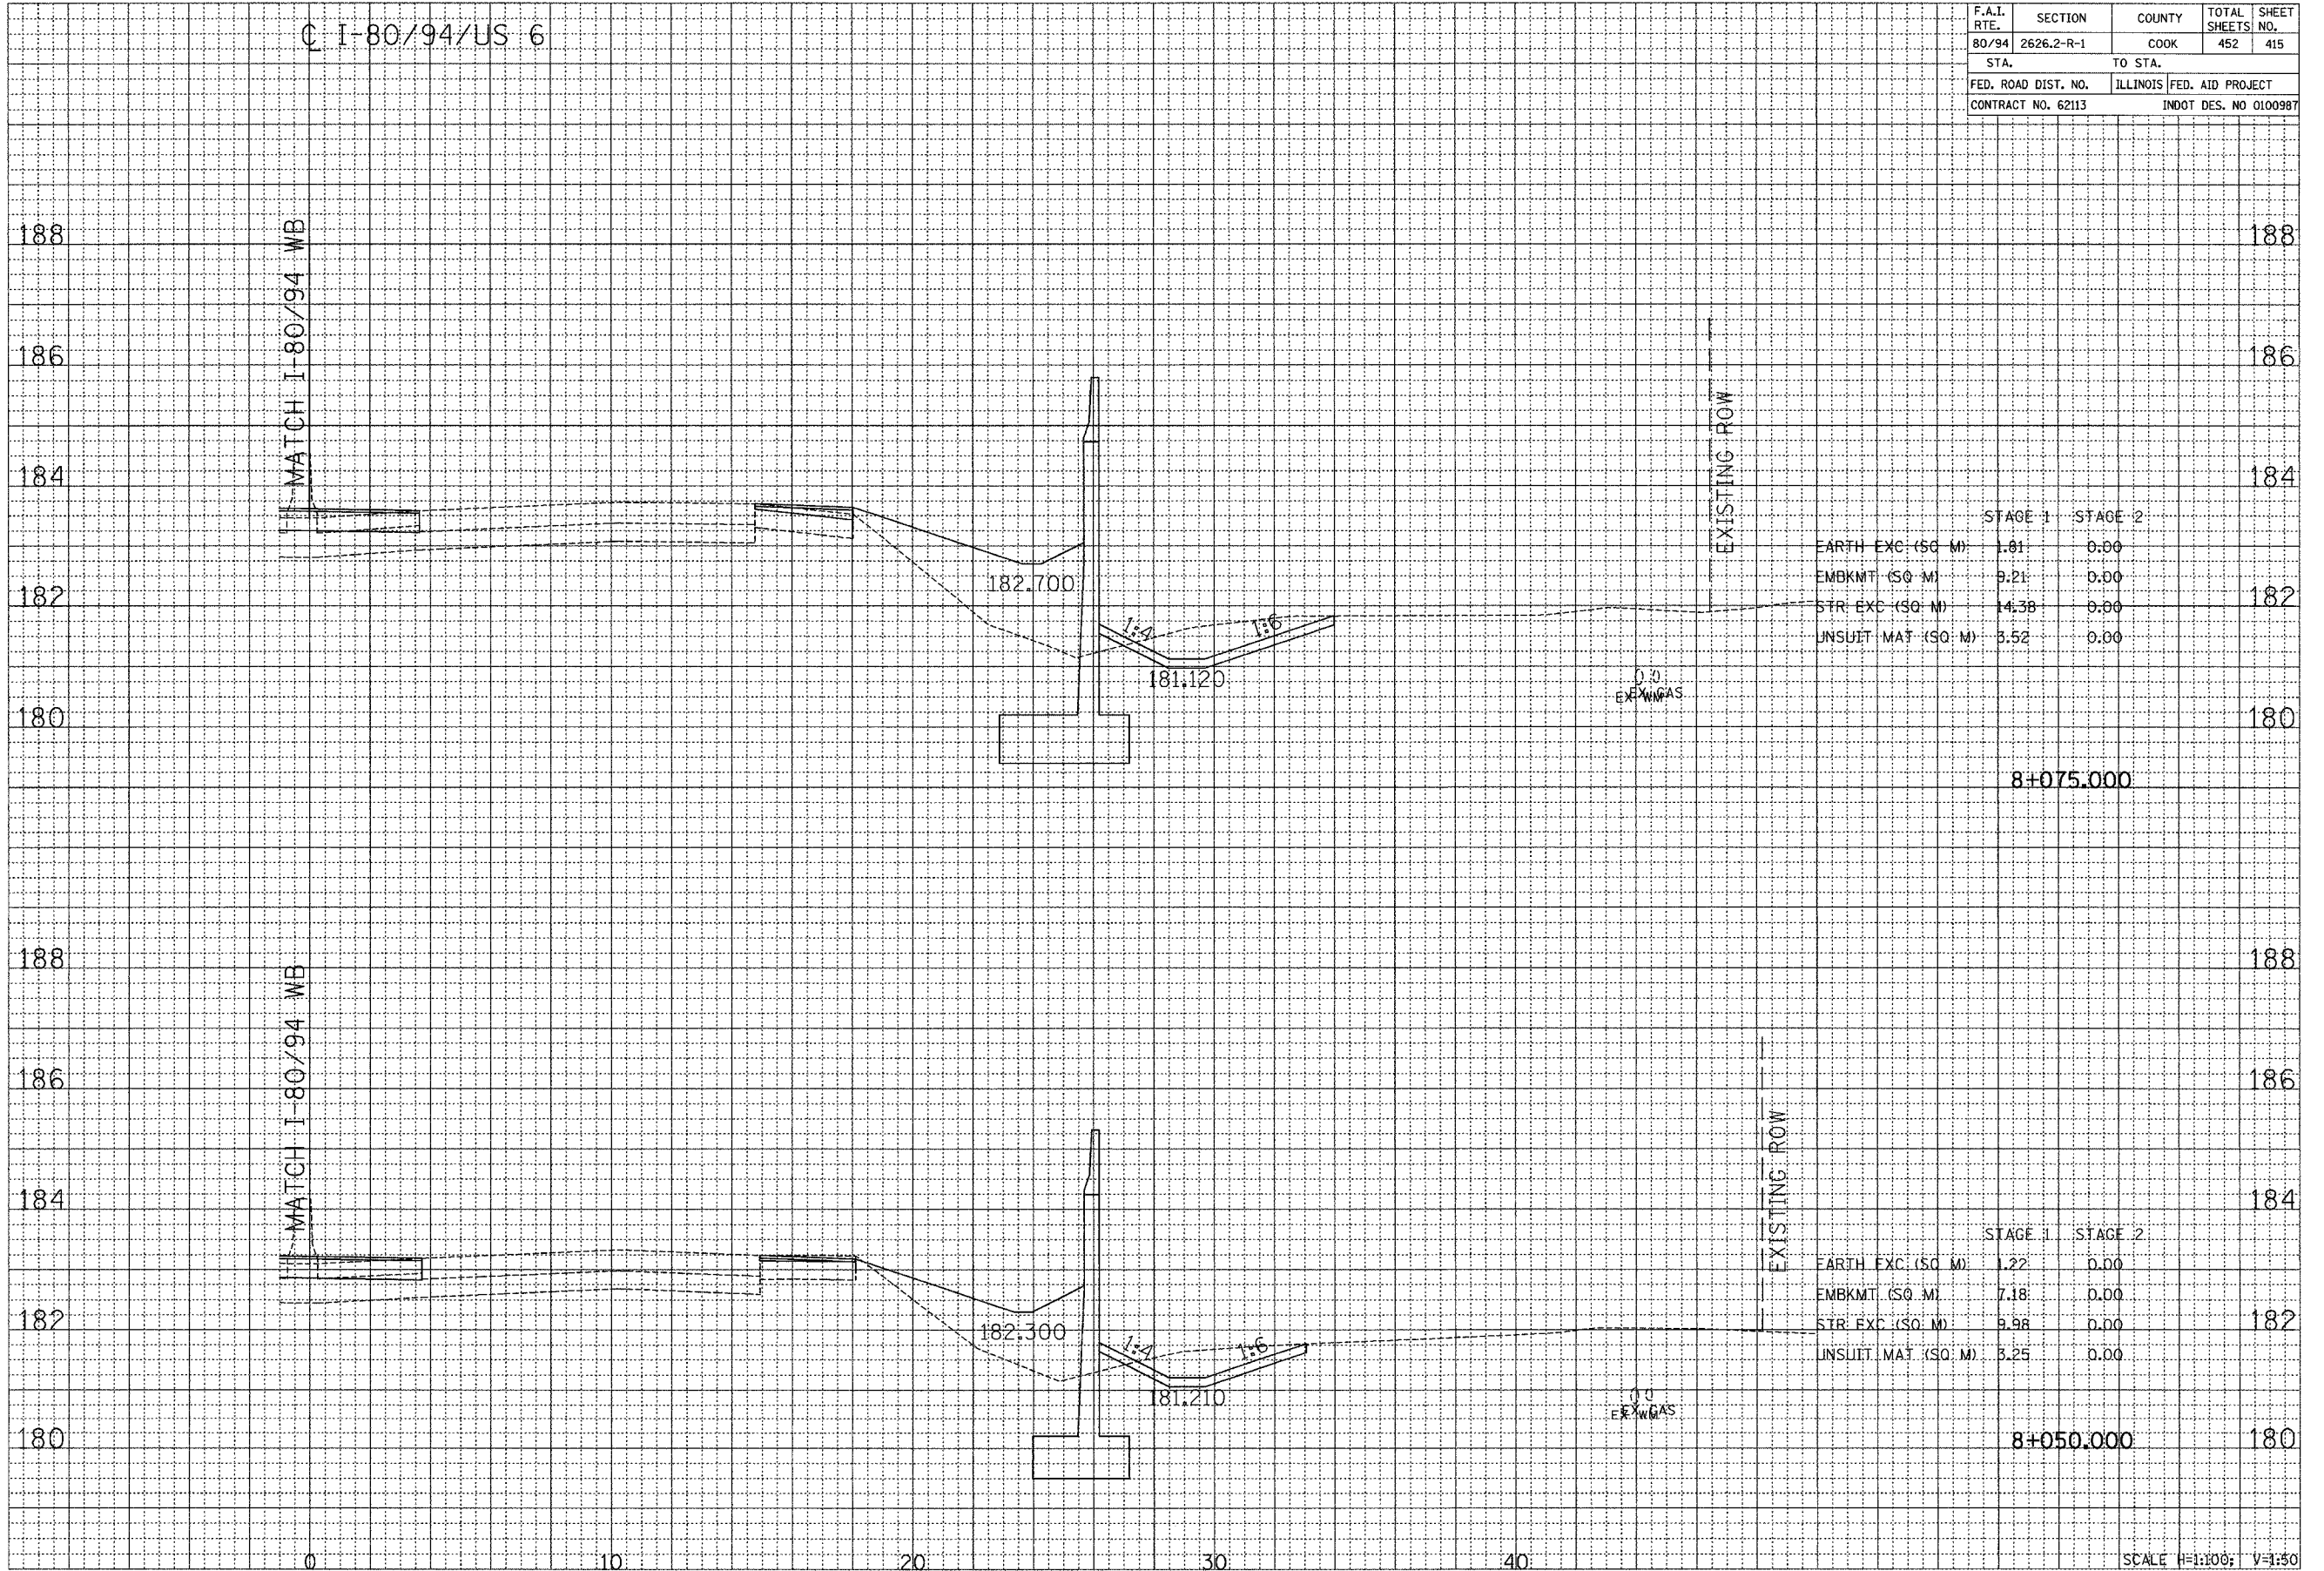

	STAGE 1	STAGE 2
EARTH EXC (SQ M)	1.81	0.00
EMBKMT (SQ M)	9.21	0.00
STR EXC (SQ M)	14.38	0.00
UNSUIT MAT (SQ M)	3.52	0.00

	STAGE 1	STAGE 2
EARTH EXC (SQ M)	1.22	0.00
EMBKMT (SQ M)	7.18	0.00
STR EXC (SQ M)	9.98	0.00
UNSUIT MAT (SQ M)	3.25	0.00

SCALE H=1:100; V=1:50

CROSS SECTION - I-80/94/US 6