


C I-80/94/US 6

F.A.I. RTE.	SECTION	COUNTY	TOTAL SHEETS	SHEET NO.
80/94	2626.2-R-1	COOK	452	418
STA.		TO STA.		
FED. ROAD DIST. NO.		ILLINOIS FED. AID PROJECT		
CONTRACT NO. 62113		INDOT DES. NO 0100987		

FINL	SURVEYED	BY	DATE
NO.	BOOK		
	AREAS		
	CHECKED		

ORIGINAL	SURVEYED	BY	DATE
NO.	BOOK		
	AREAS		
	CHECKED		

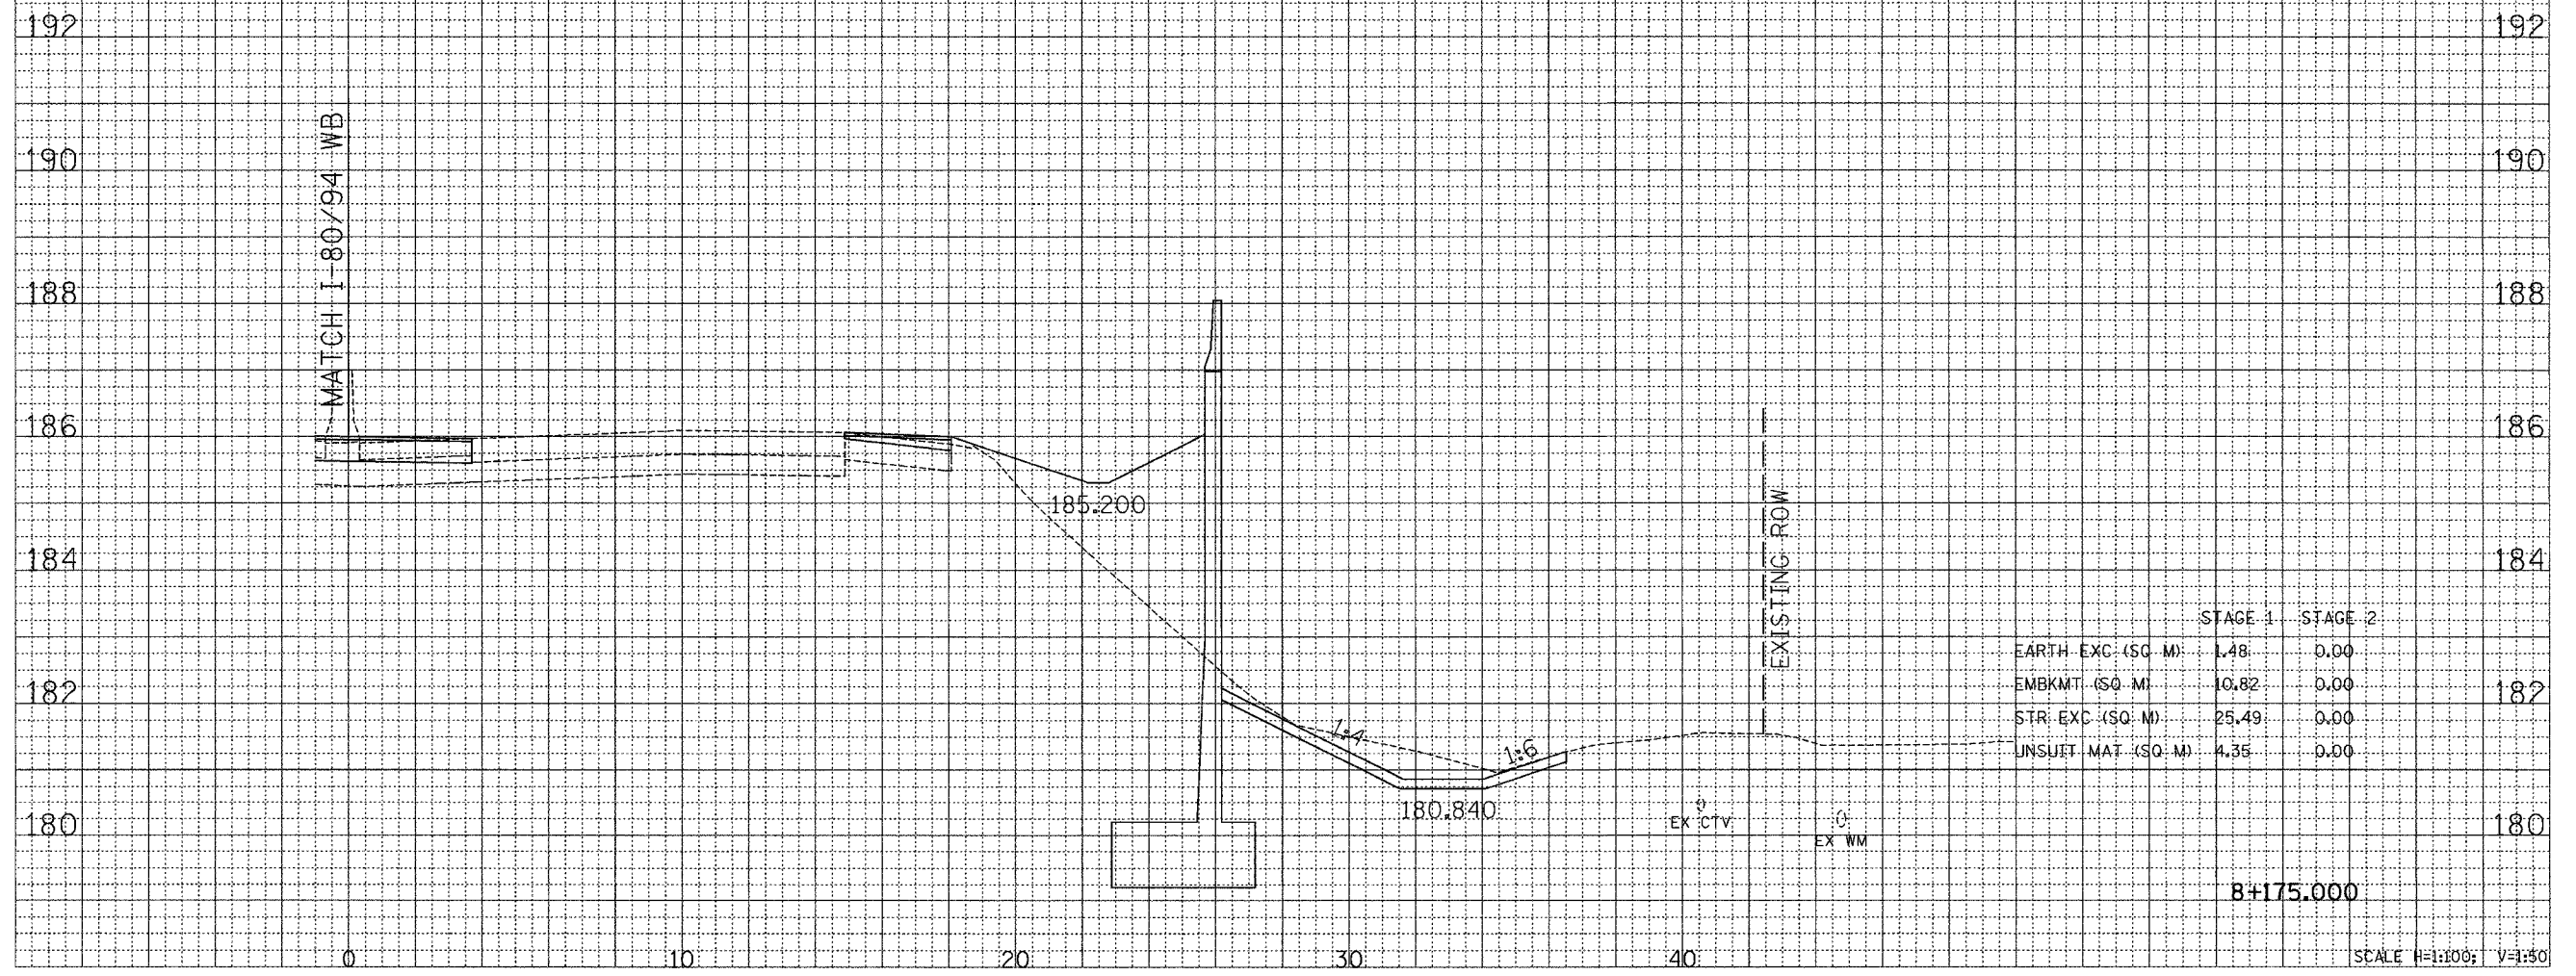

CROSS SECTION - I-80/94/US 6

SCALE H=1:100; V=1:50