


C I-80/94/US 6

F.A.I. RTE.	SECTION	COUNTY	TOTAL SHEETS	SHEET NO.
80/94	2626.2-R-1	COOK	452	426
STA.		TO STA.		
FED. ROAD DIST. NO.		ILLINOIS	FED. AID PROJECT	
CONTRACT NO. 62113		INDOT DES. NO	0100987	

FINAL SURVEY	BY	DATE
REVISION		
NO.		

ORIGINAL SURVEY	BY	DATE
REVISION		
NO.		

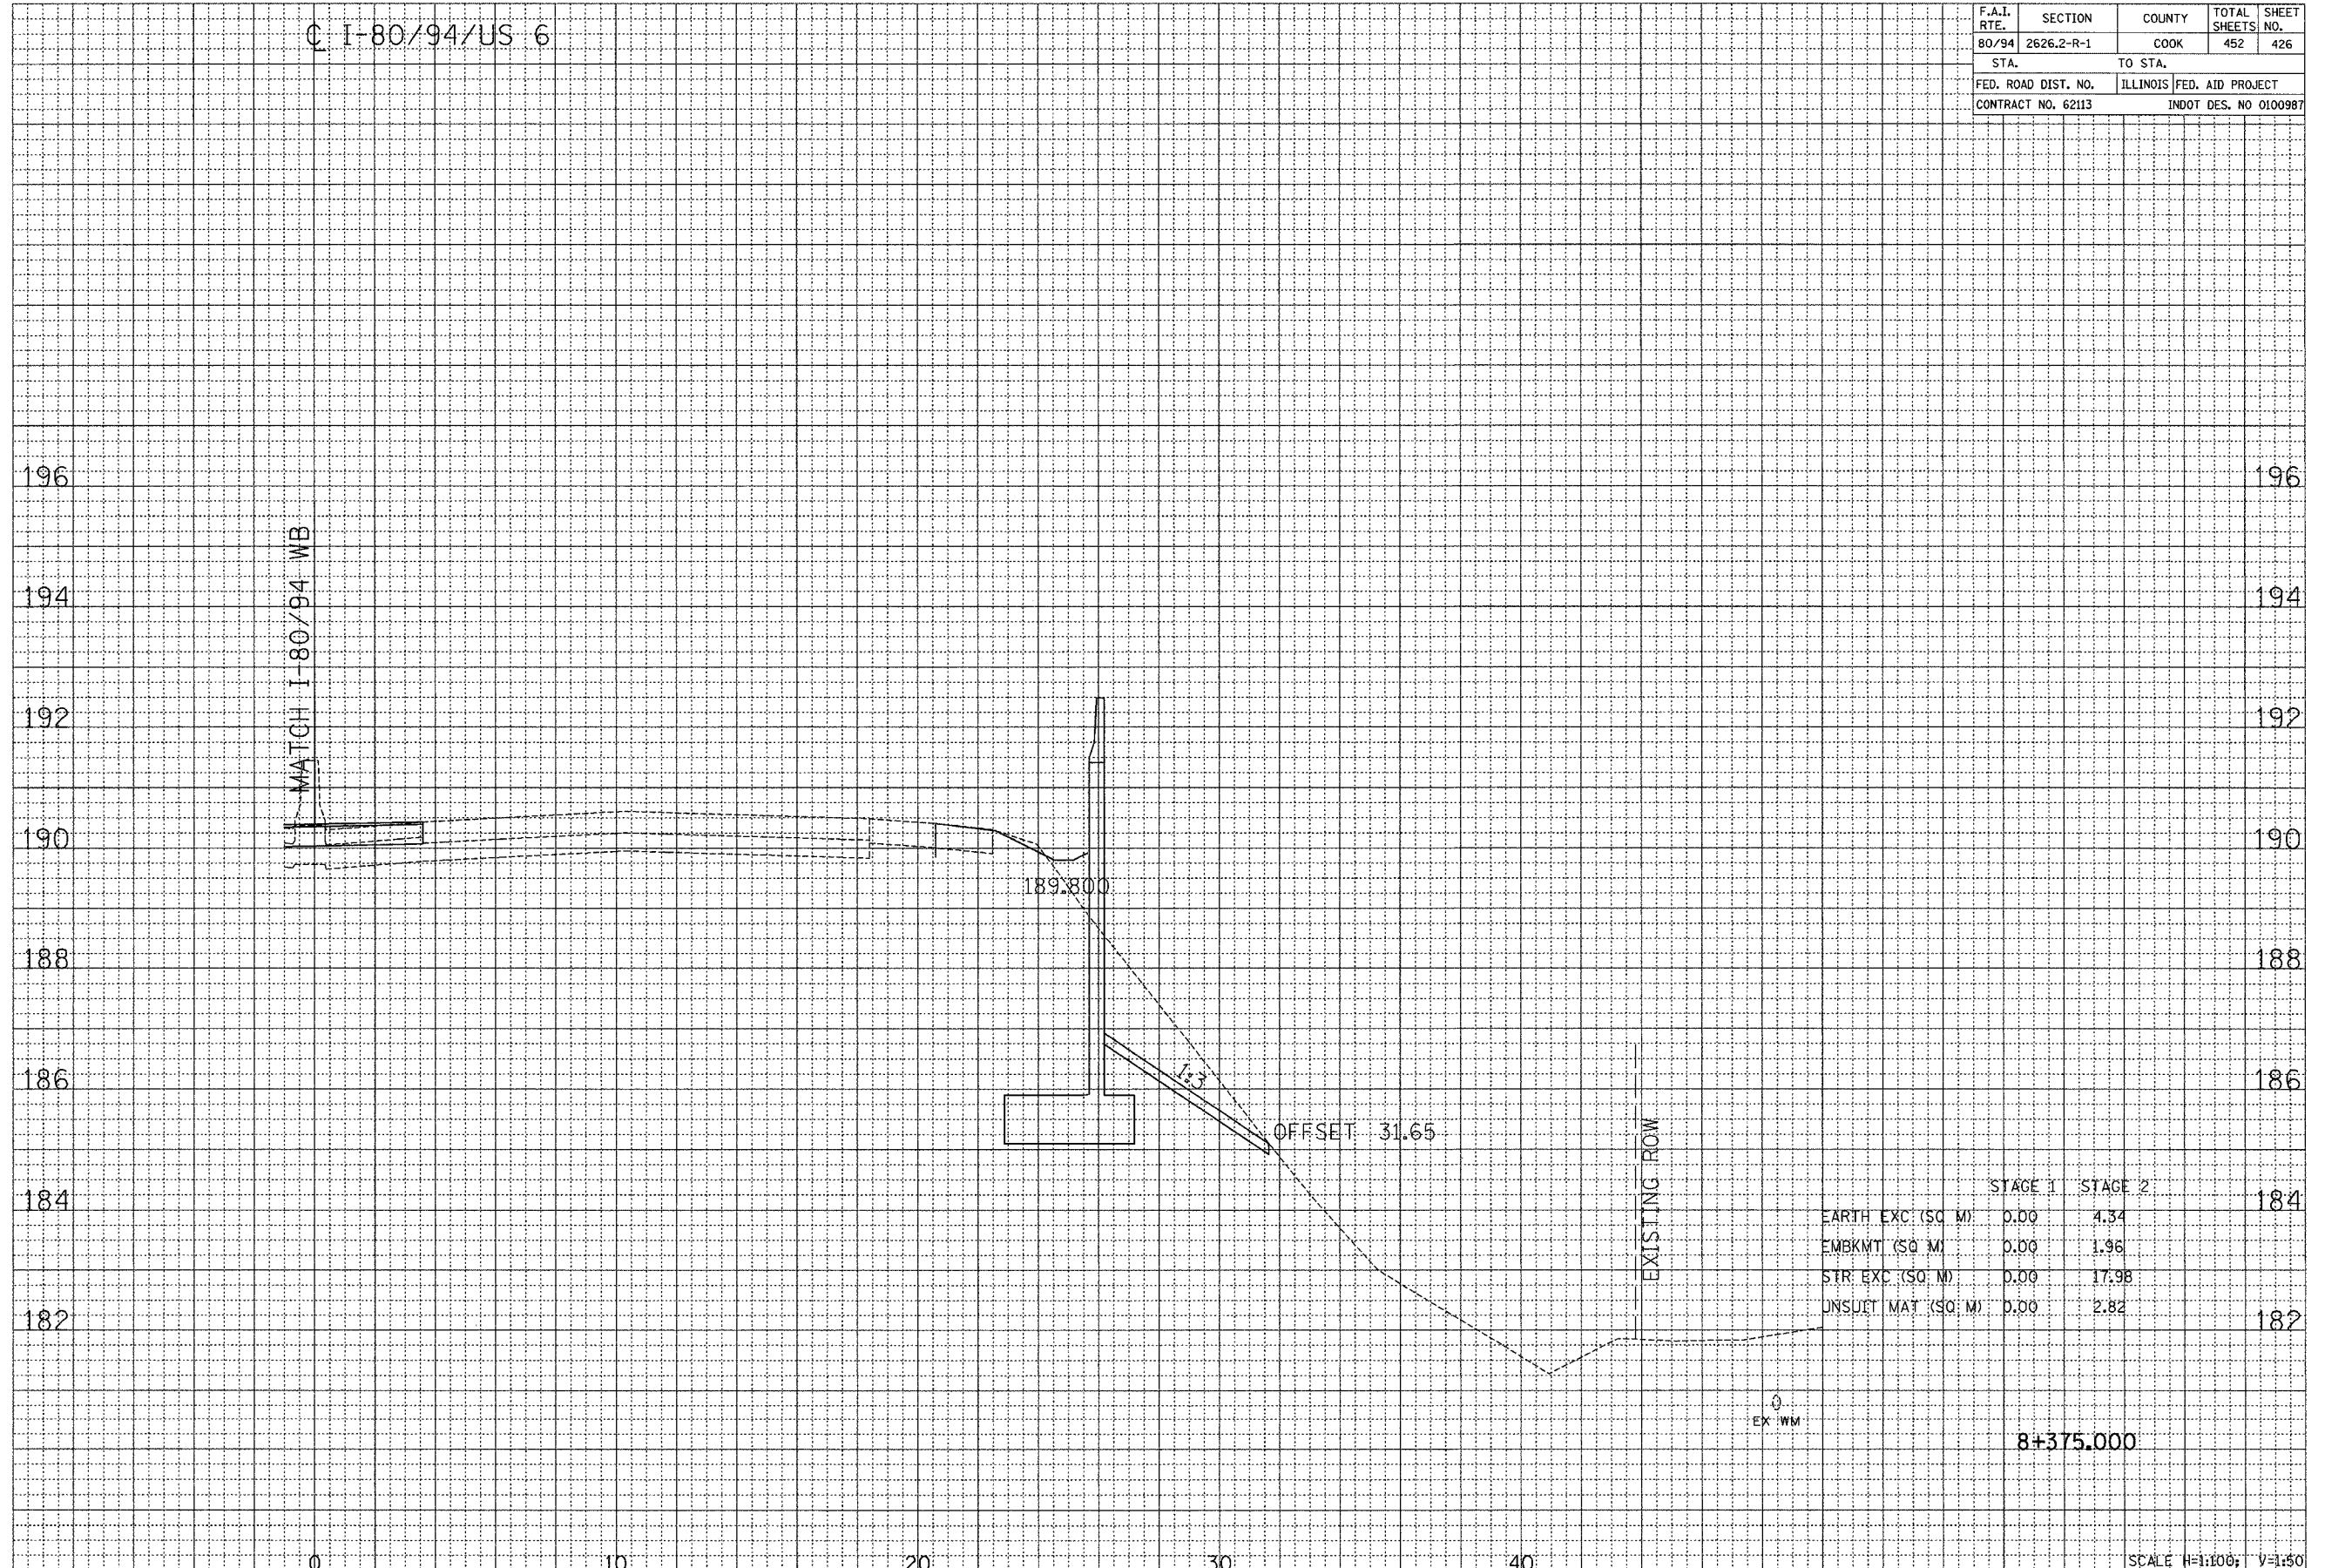

CROSS SECTION - I-80/94/US 6