


C I-80/94/US 6

F.A.I. RTE.	SECTION	COUNTY	TOTAL SHEETS	SHEET NO.
80/94	2626.2-R-1	COOK	452	427
STA.		TO STA.		
FED. ROAD DIST. NO.		ILLINOIS	FED. AID PROJECT	
CONTRACT NO. 62113		INDOT DES. NO 0100987		

FINAL SURVEY NOTE BOOK NO.	BY	DATE
REVISIONS		

ORIGINAL SURVEY NOTE BOOK NO.	BY	DATE
REVISIONS		

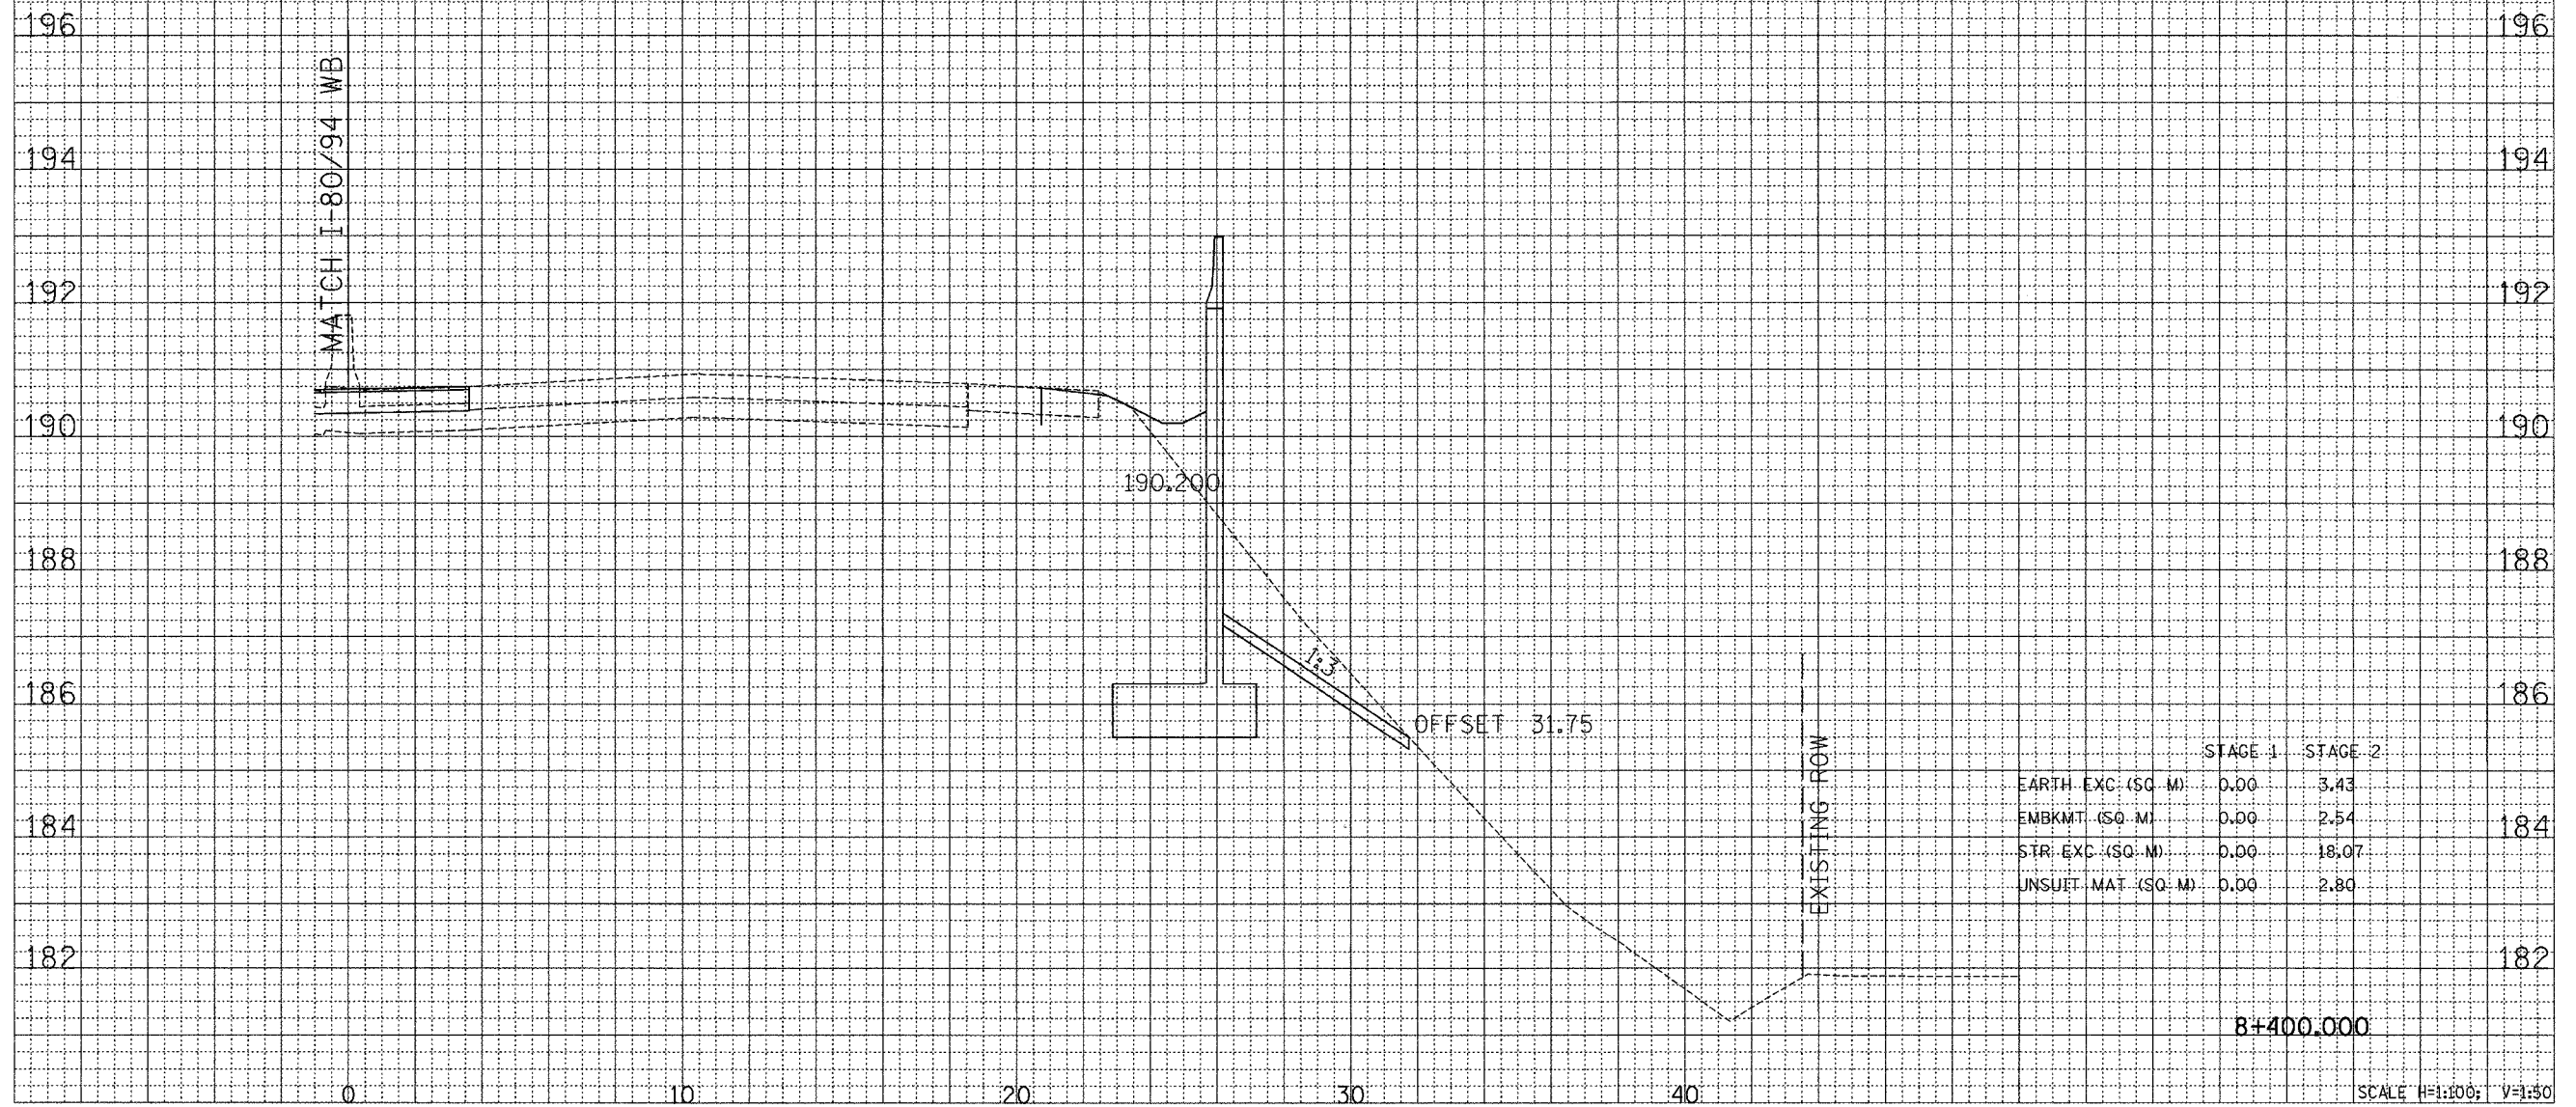

CROSS SECTION - I-80/94/US 6

SCALE H=1:100; V=1:50