


C I-80/94/US 6

F.A.I. RTE.	SECTION	COUNTY	TOTAL SHEETS	SHEET NO.
80/94	2626.2-R-1	COOK	452	434
STA.		TO STA.		
FED. ROAD DIST. NO.		ILLINOIS	FED. AID PROJECT	
CONTRACT NO. 62113		INDOT DES. NO 0100987		

FINAL SURVEY	DATE
BY	
REVIEWED	
DATE	
NOTE BOOK	
NO.	
AREAS	
CHECKED	

ORIGINAL SURVEY	DATE
BY	
REVIEWED	
DATE	
NOTE BOOK	
NO.	
AREAS	
CHECKED	

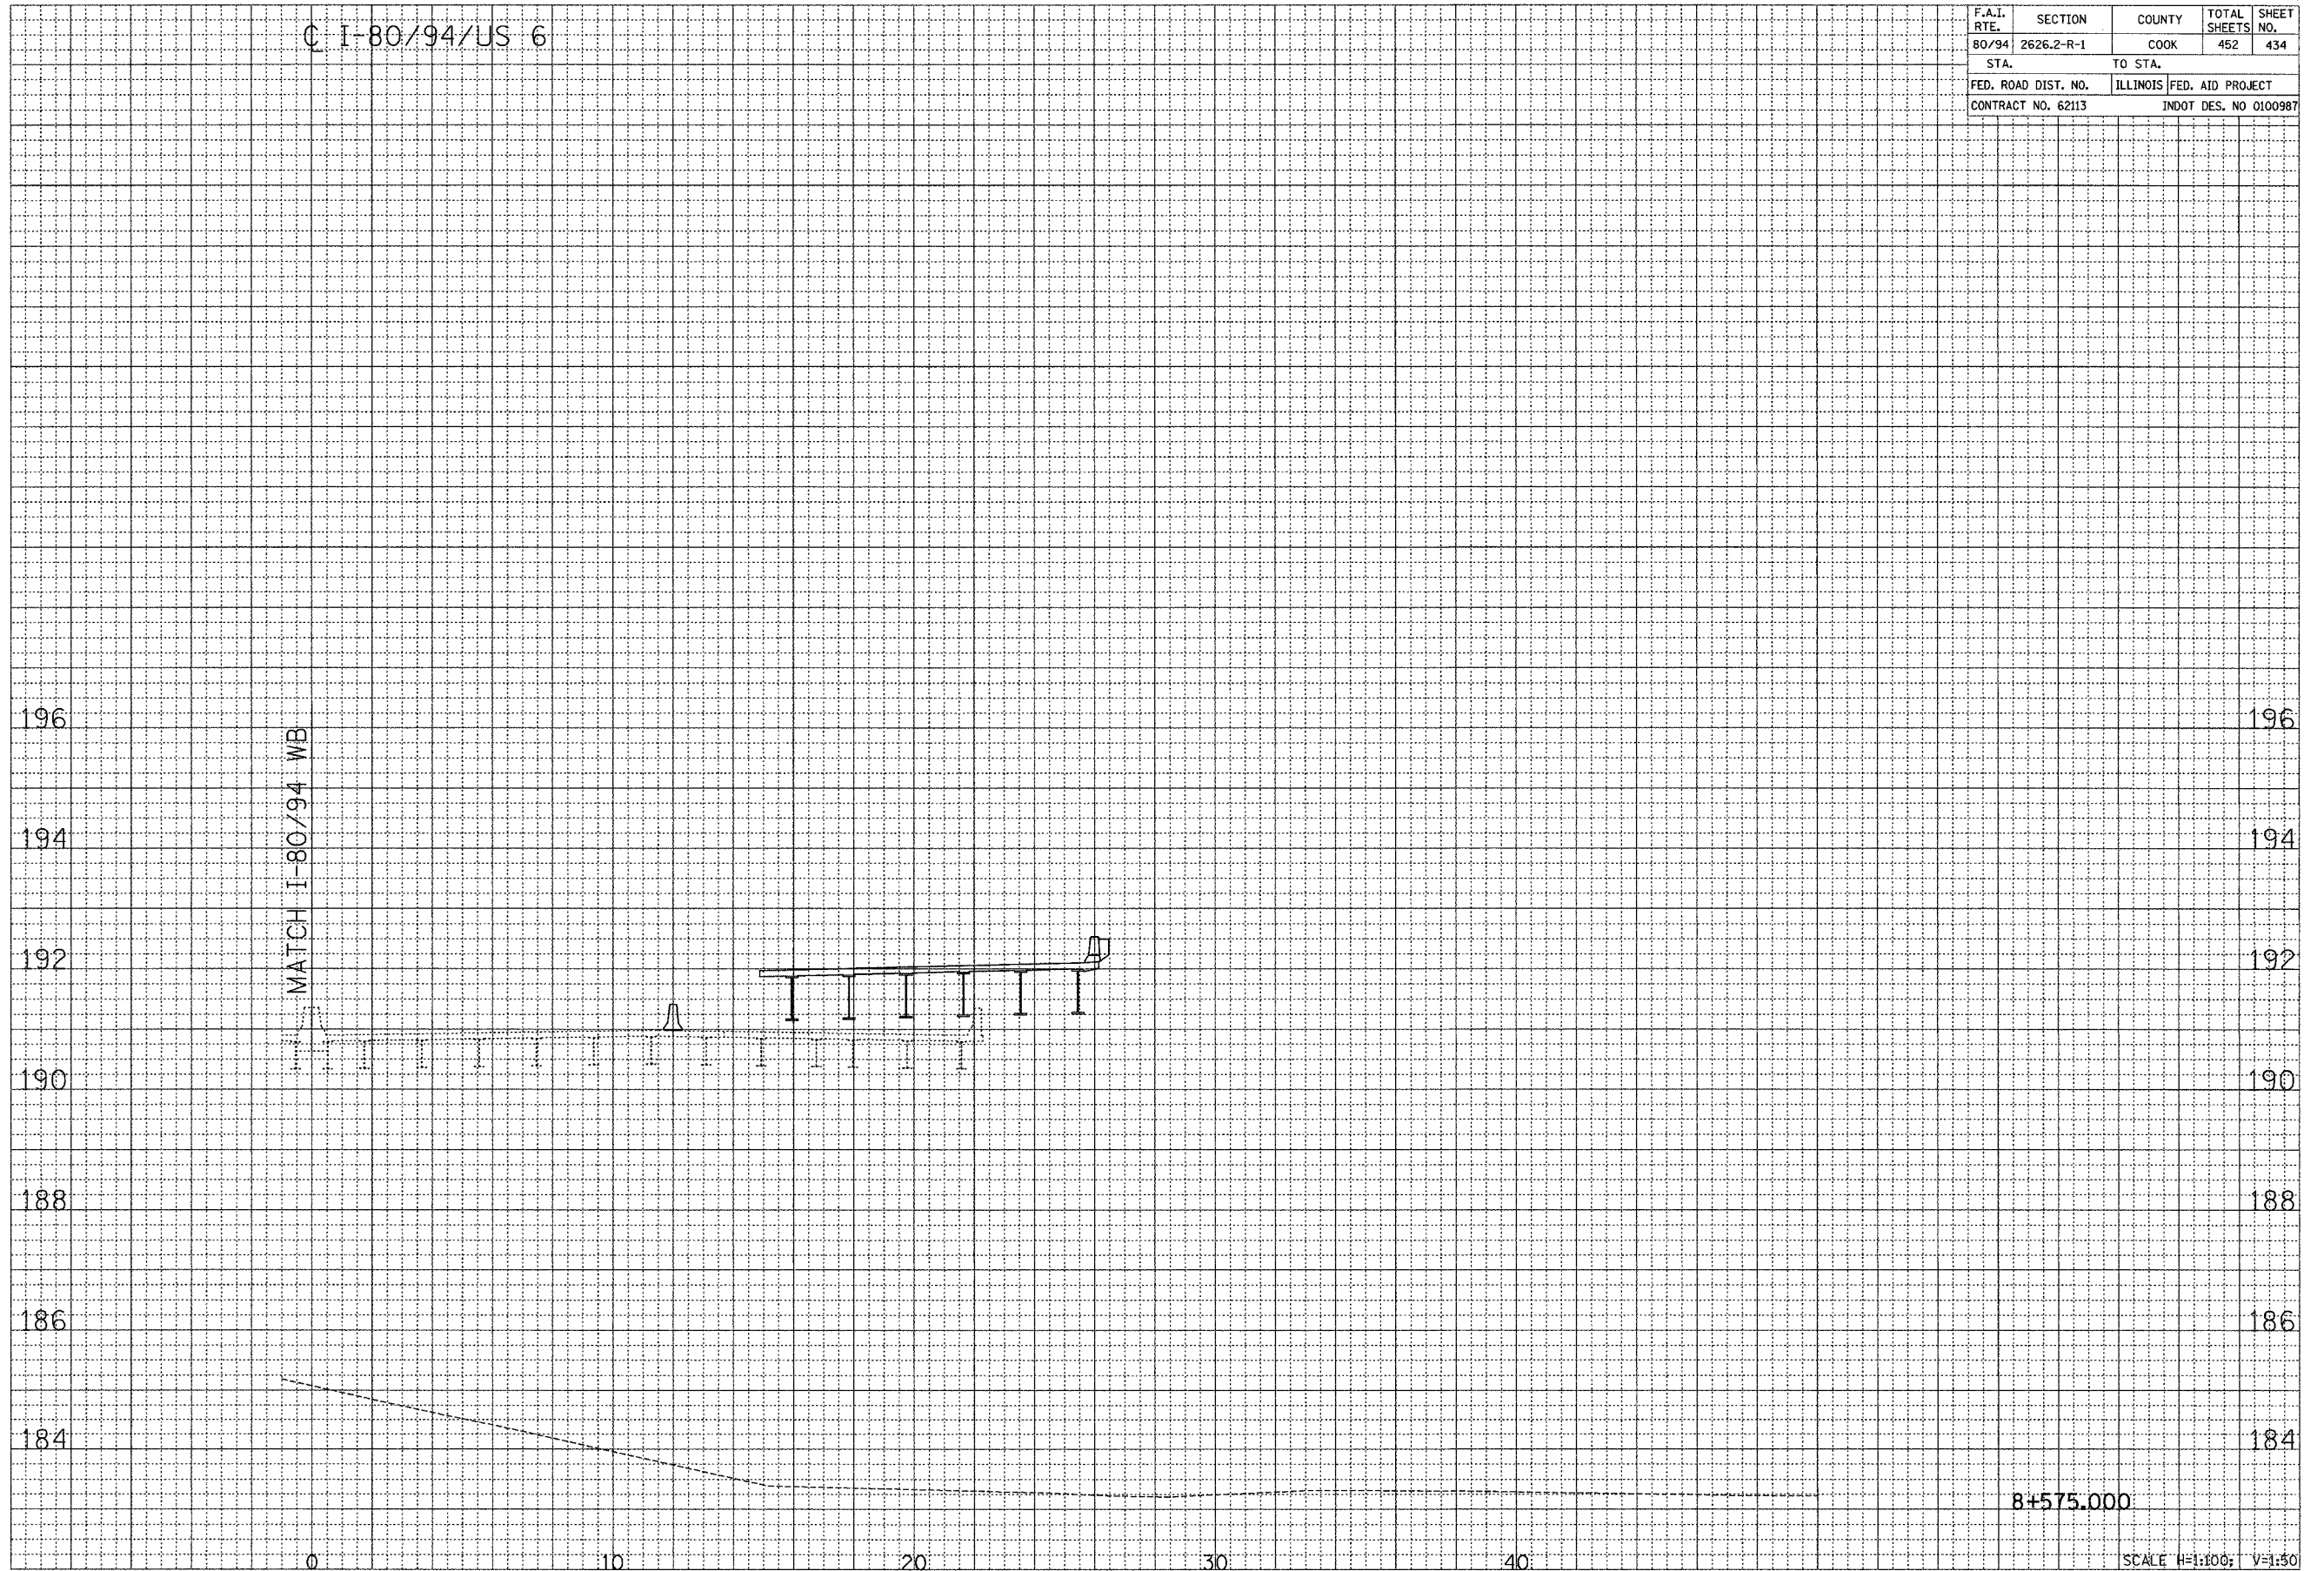

CROSS SECTION - I-80/94/US 6