


C I-80/94/US 6

F.A.I. RTE.	SECTION	COUNTY	TOTAL SHEETS	SHEET NO.
80/94	2626.2-R-1	COOK	452	436
STA.		TO STA.		
FED. ROAD DIST. NO.		ILLINOIS	FED. AID PROJECT	
CONTRACT NO. 62113		INDOT DES. NO 0100987		

FINAL SURVEY	DATE
NOTE BOOK	
NO.	
SURVEYED	DATE
PLANNED	
AREAS	
CHECKED	

ORIGINAL SURVEY	DATE
NOTE BOOK	
NO.	
SURVEYED	DATE
PLANNED	
AREAS	
CHECKED	

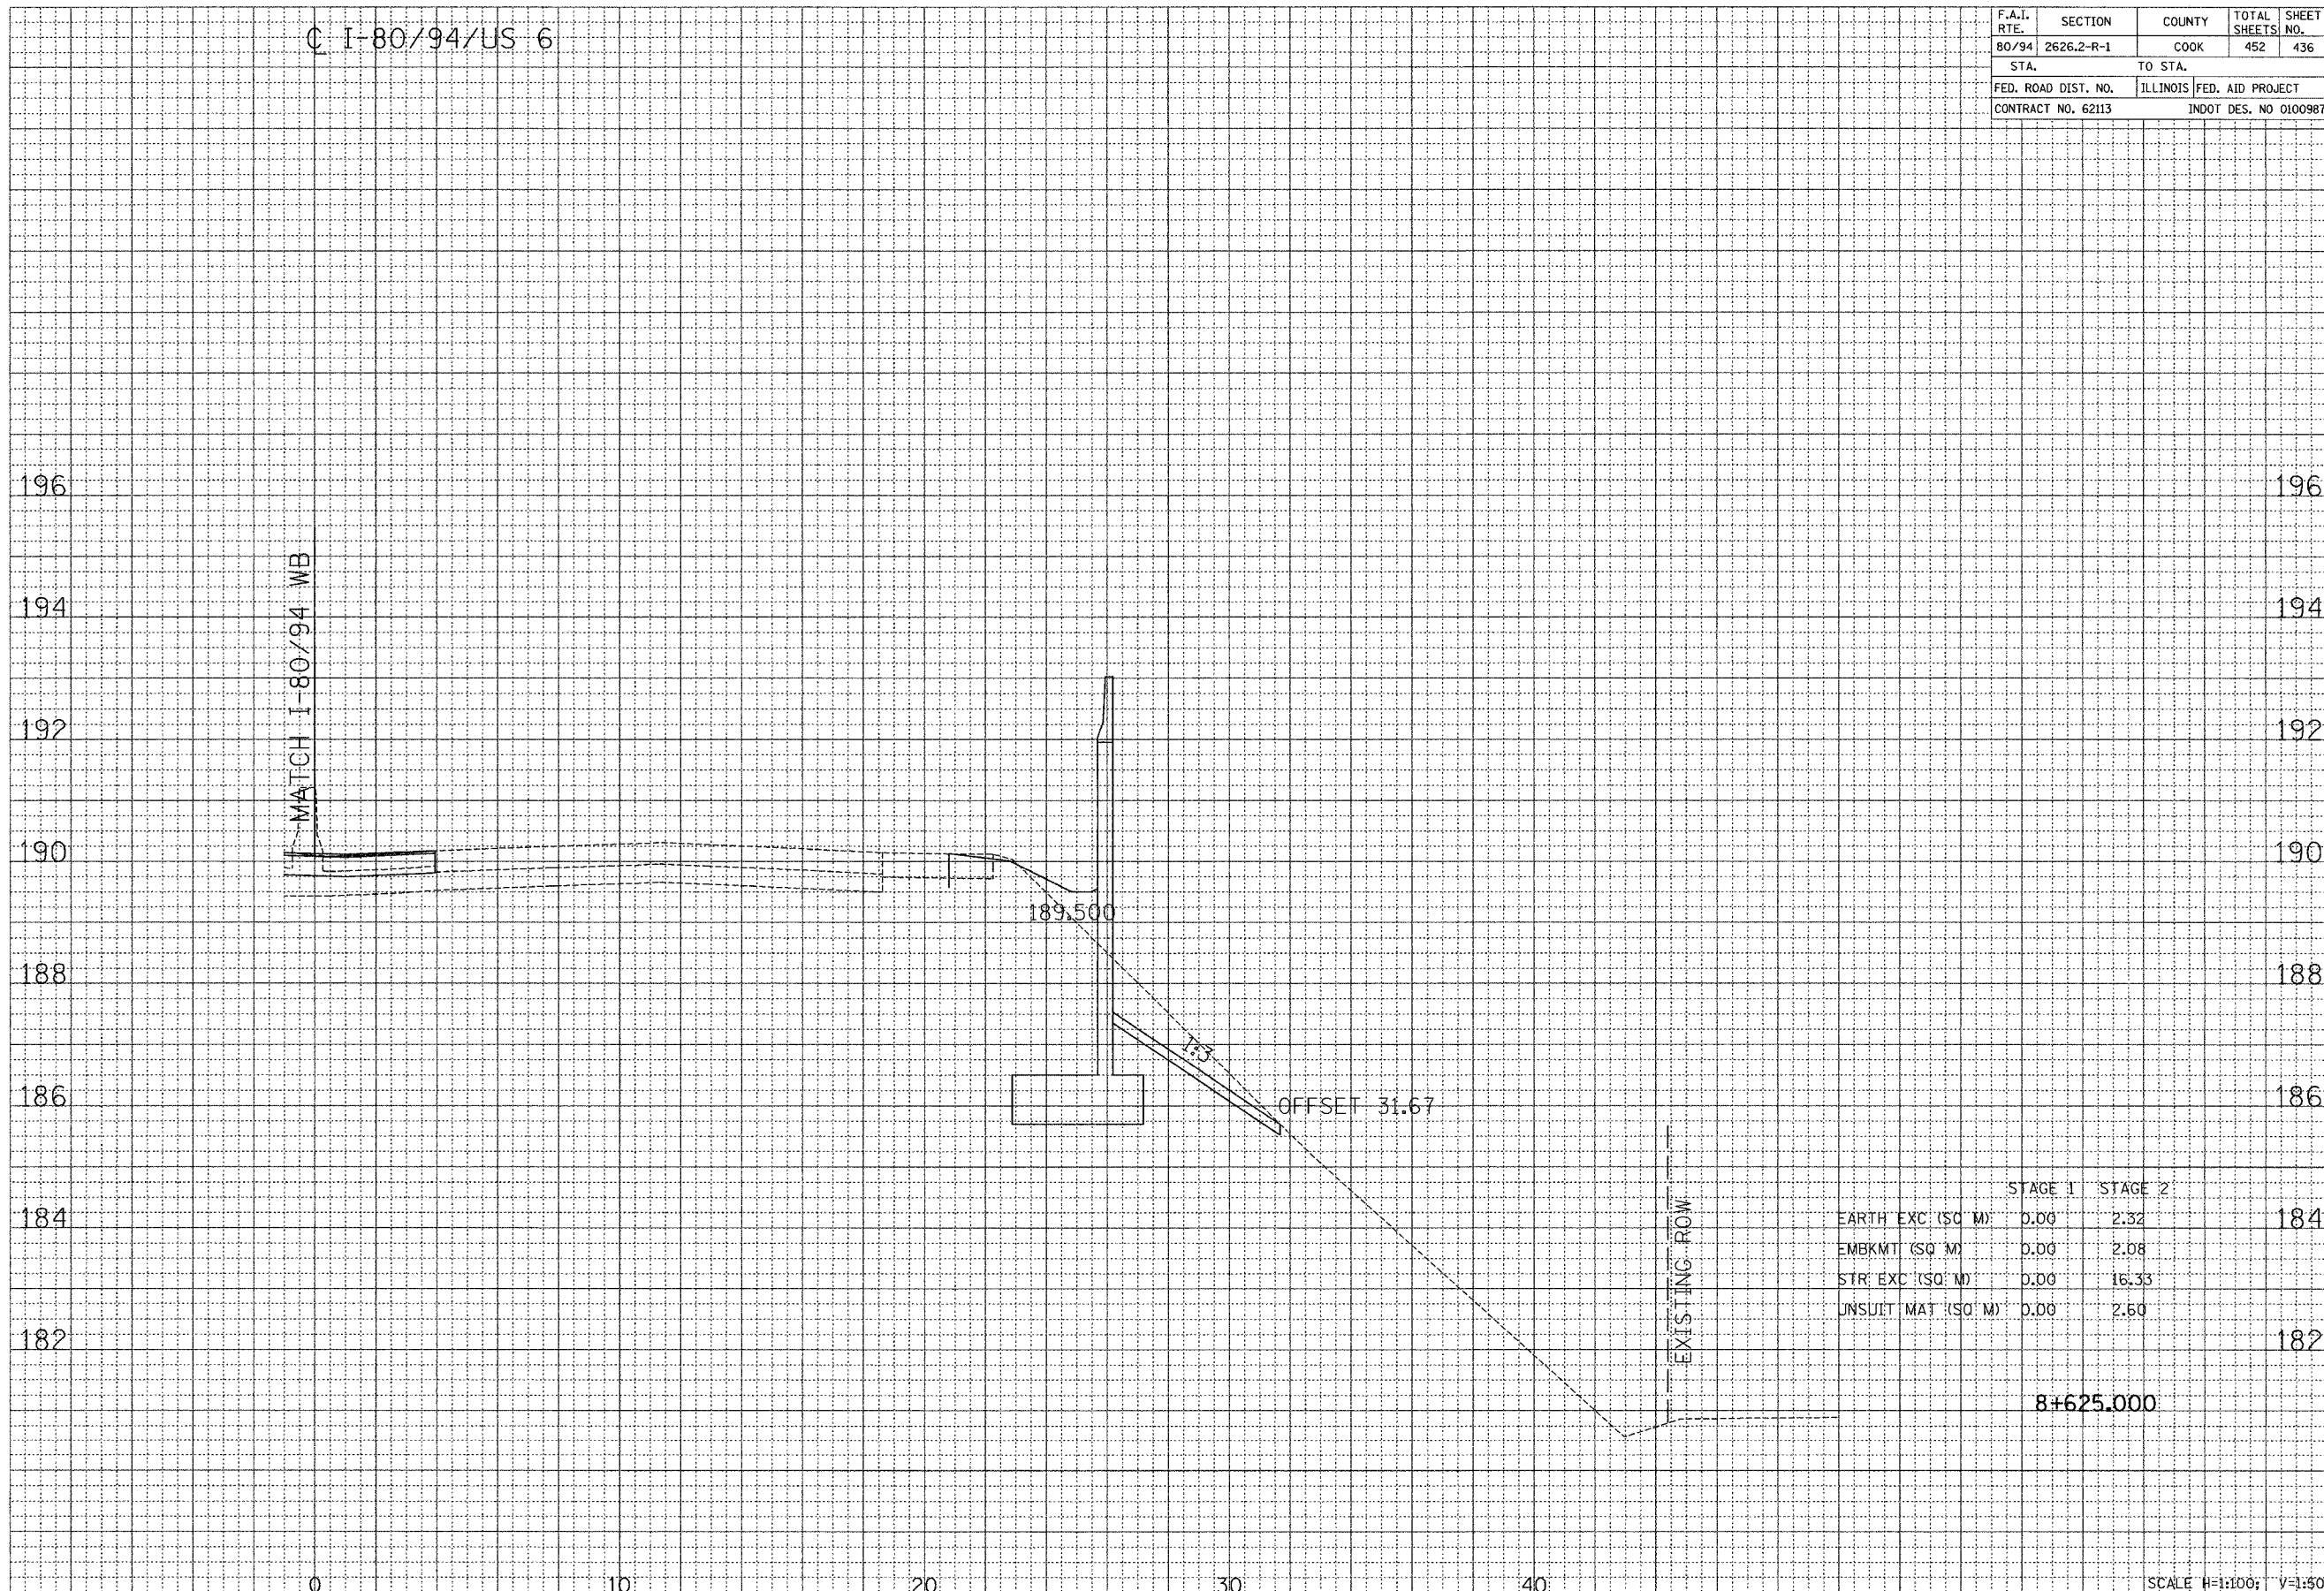

SCALE H=1:100; V=1:50

CROSS SECTION - I-80/94/US 6