


C I-80/94/US 6

F.A.I. RTE.	SECTION	COUNTY	TOTAL SHEETS	SHEET NO.
80/94	2626.2-R-1	COOK	452	439
STA.		TO STA.		
FED. ROAD DIST. NO.		ILLINOIS FED. AID PROJECT		
CONTRACT NO. 62113		INDOT DES. NO 0100987		

FINAL SURVEY	SURVEYED	DATE
NOTE BOOK	FORM NO.	
NO.	AREAS CHECKED	

ORIGINAL SURVEY	SURVEYED	DATE
NOTE BOOK	FORM NO.	
NO.	AREAS CHECKED	

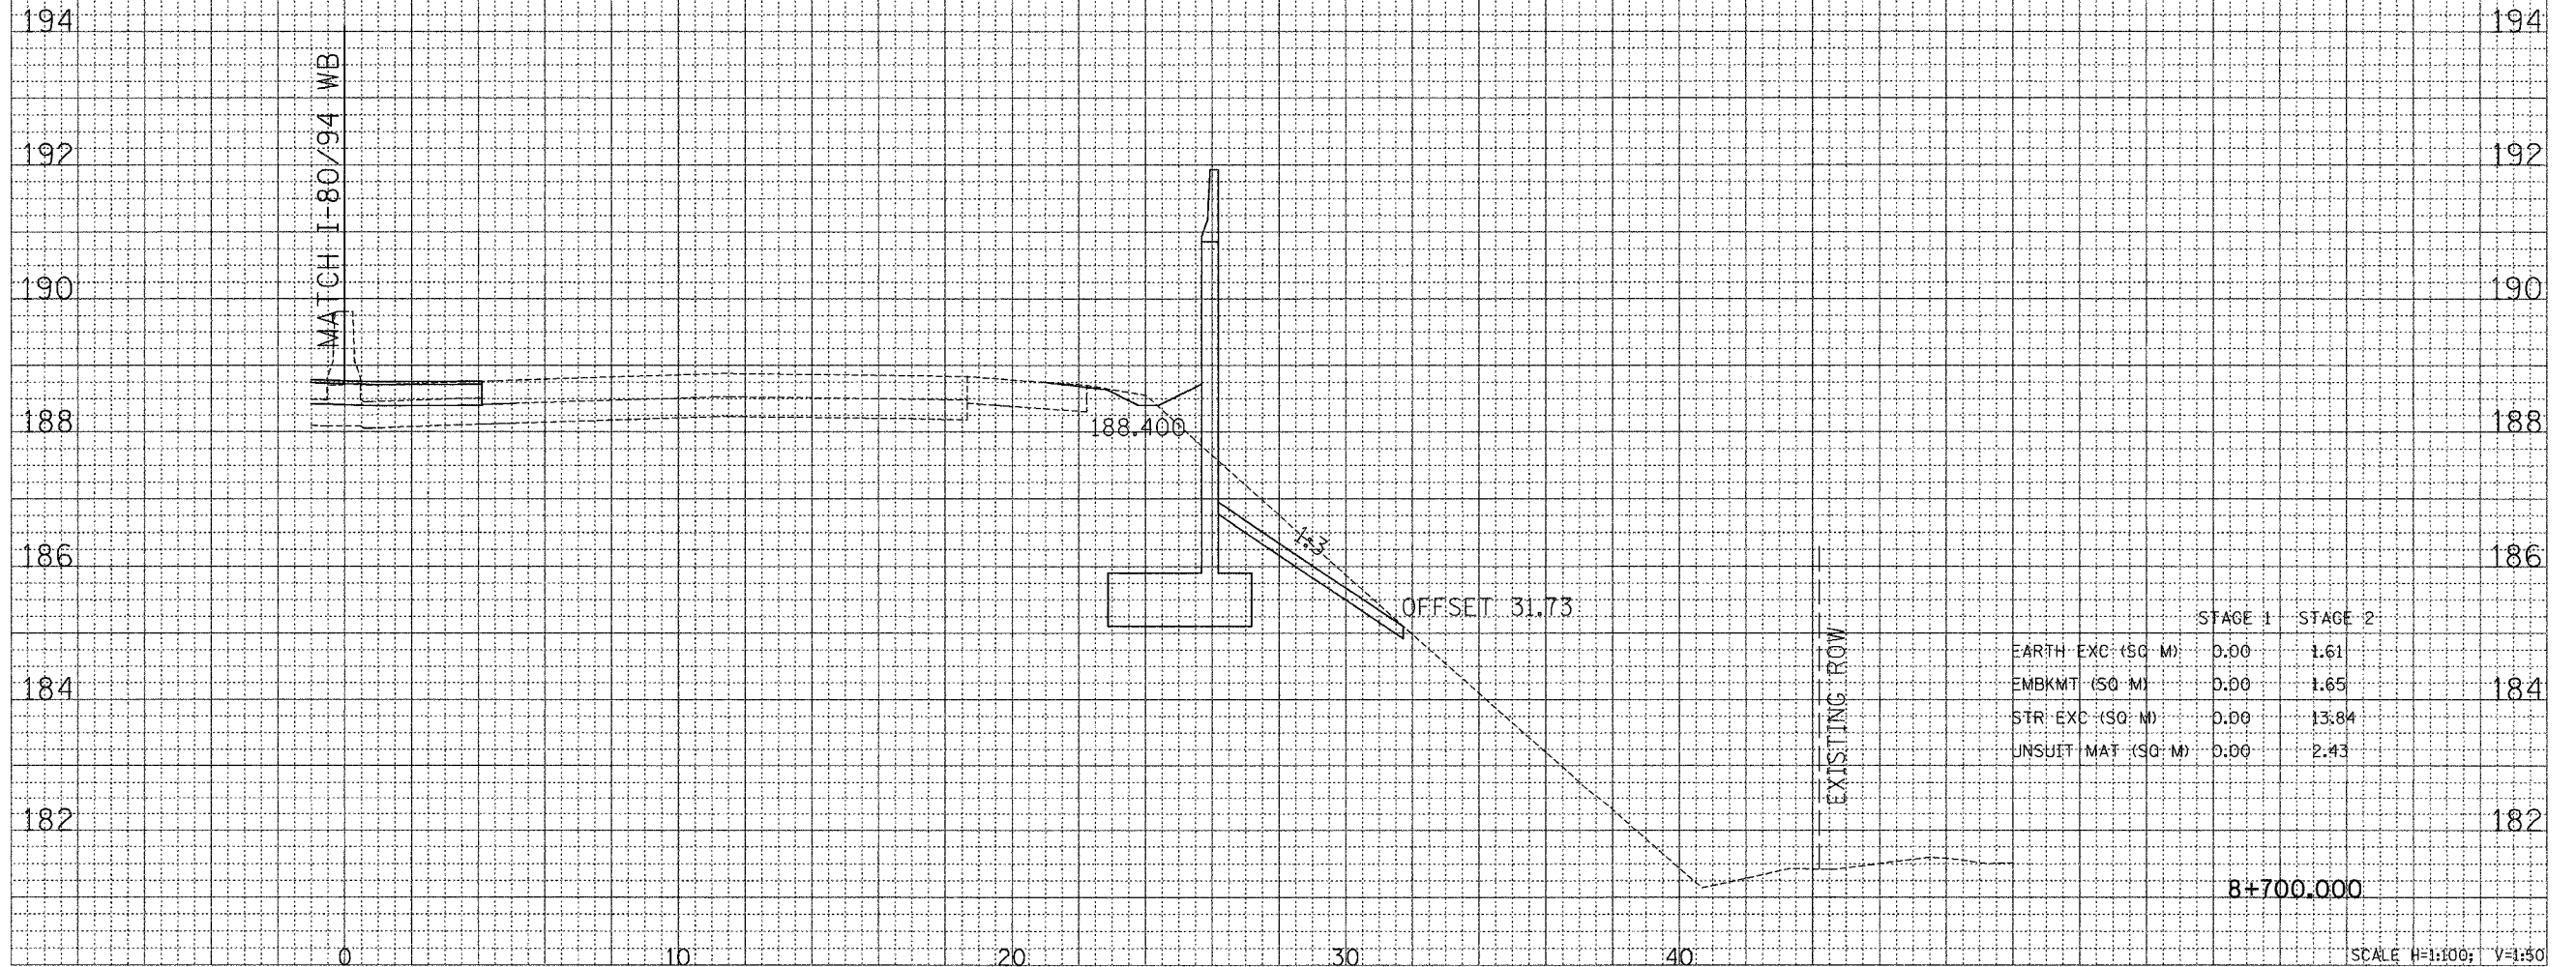

CROSS SECTION - I-80/94/US 6