


C I-80/94/US 6

F.A.I. RTE.	SECTION	COUNTY	TOTAL SHEETS	SHEET NO.
80/94	2626.2-R-1	COOK	452	446
STA.		TO STA.		
FED. ROAD DIST. NO.	ILLINOIS	FED. AID PROJECT		
CONTRACT NO. 62113	INDOT DES. NO 0100987			

DATE	BY
SURVEYED	
PLOTTED	
APPROVED	
NOTE BOOK	
AREAS CHECKED	
NO.	

DATE	BY
SURVEYED	
PLOTTED	
APPROVED	
NOTE BOOK	
AREAS CHECKED	
NO.	

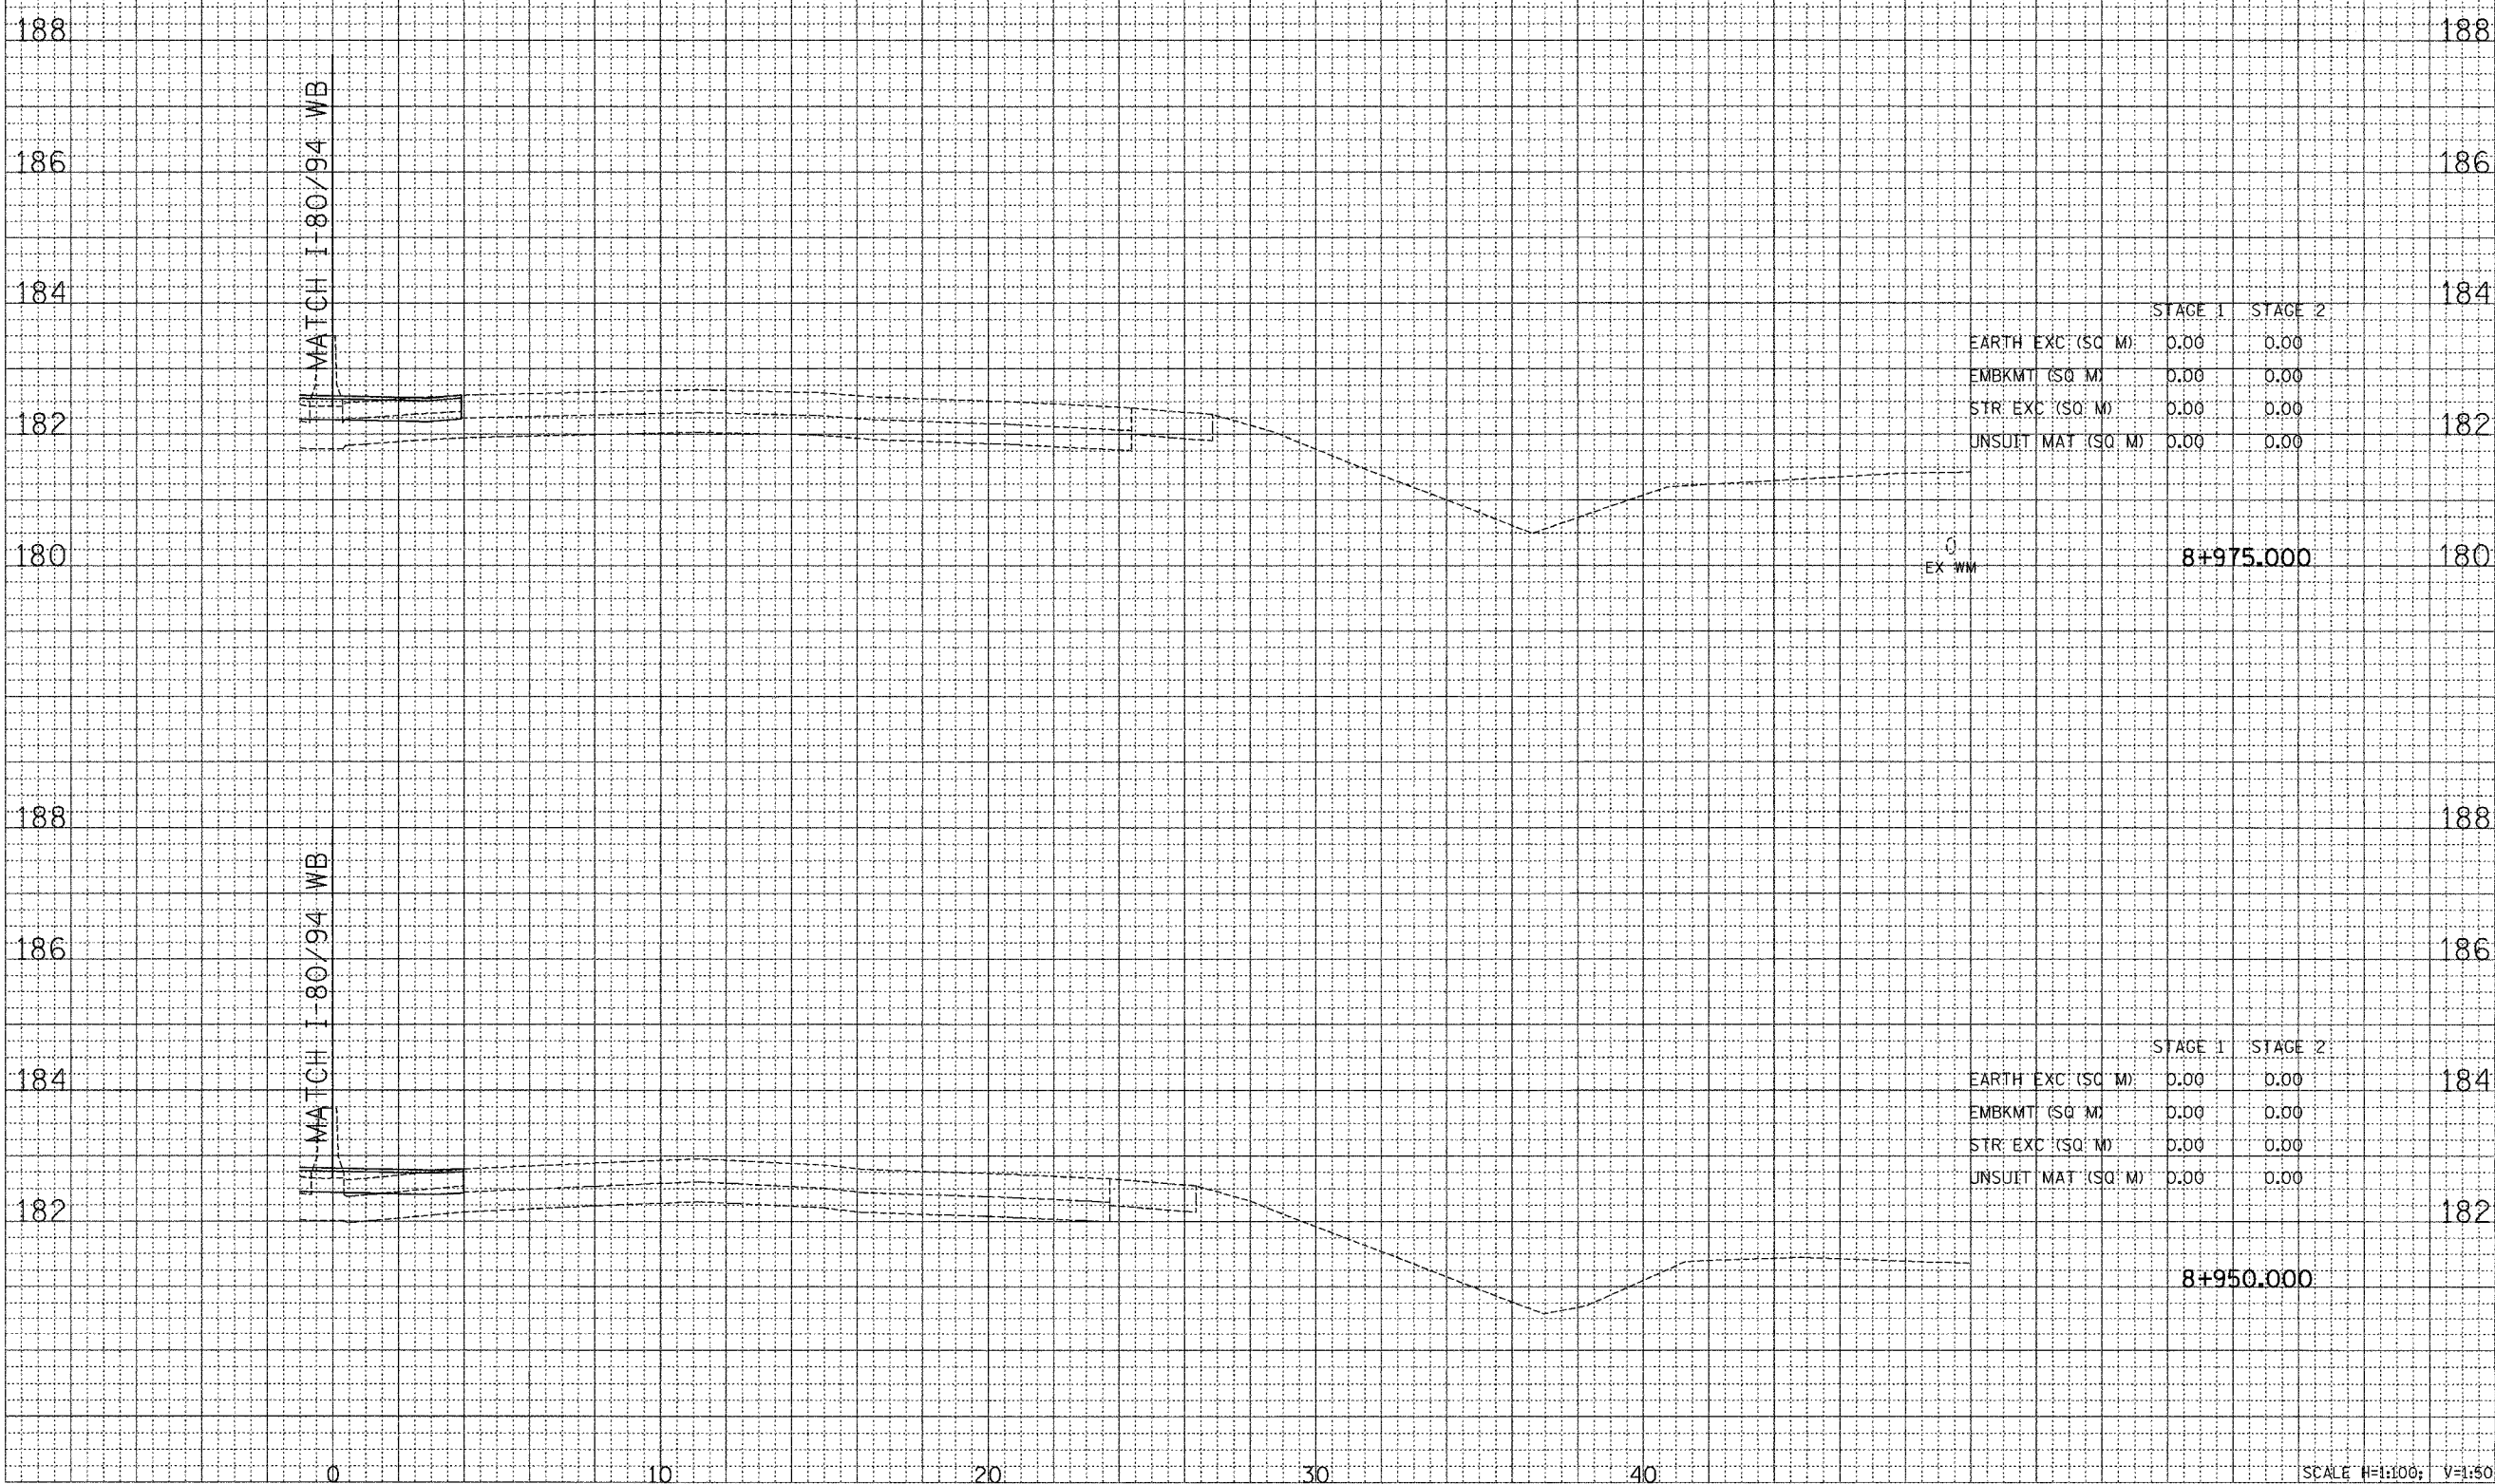

SCALE H=1:100; V=1:50

CROSS SECTION - I-80/94/US 6

\\pba01\proj\118010\118010.dwg 6/11/2004 08:57:11 AM