

ROAD CLOSED R11-2 48X30

ROAD CLOSED TO THRU TRAFFIC R11-4 60X30

ROAD CLOSED XX MILES AHEAD LOCAL TRAFFIC ONLY R11-3a 60X30

DETOUR AHEAD W20-2 36X36

ROAD CLOSED 600 FT W20-3 36X36

ROAD CLOSED AHEAD W20-3 36X36


SIGN DESIGNATION

| | | |
|------------|--------------|-------------|
| 600 STREET | M4-8 30X12 | M5-1L 21X15 |
| OLD RYE 66 | M1-4 60X48 | M5-1R 21X15 |
| NORTH | M3-1 24X12 | M6-1 21X15 |
| SOUTH | M3-3 24X12 | M6-1 21X15 |
| END | M4-6 24X12 | M6-2R 21X15 |
| DETOUR | M4-8 24X12 | M6-2L 21X15 |
| DETOUR | M4-10R 48X18 | M6-3 21X15 |
| DETOUR | M4-10L 48X18 | |

NOTE:

- ALL DETOUR RELATED SIGNS DESIGNATED WITH THE "W" AND "M" PREFIX SHALL BE BLACK LETTERING ON FLUORESCENT ORANGE.
- CONTRACTOR SHALL BE RESPONSIBLE FOR MAINTAINING DETOUR ROUTE PAVEMENTS DURING THE USE OF DETOUR ROUTES AND REPAIRS TO RETURN PAVEMENT TO SIMILAR, EXISTING PRE-CONSTRUCTION CONDITION. COSTS INCURRED BY THE CONTRACTOR FOR THE REPAIRS SHALL BE ADDRESSED BY ARTICLE 109.04 OF THE STANDARDS AND SPECIFICATIONS FOR ROAD AND BRIDGE CONSTRUCTION.

TYPE III BARRICADE WITH
WARNING LIGHT

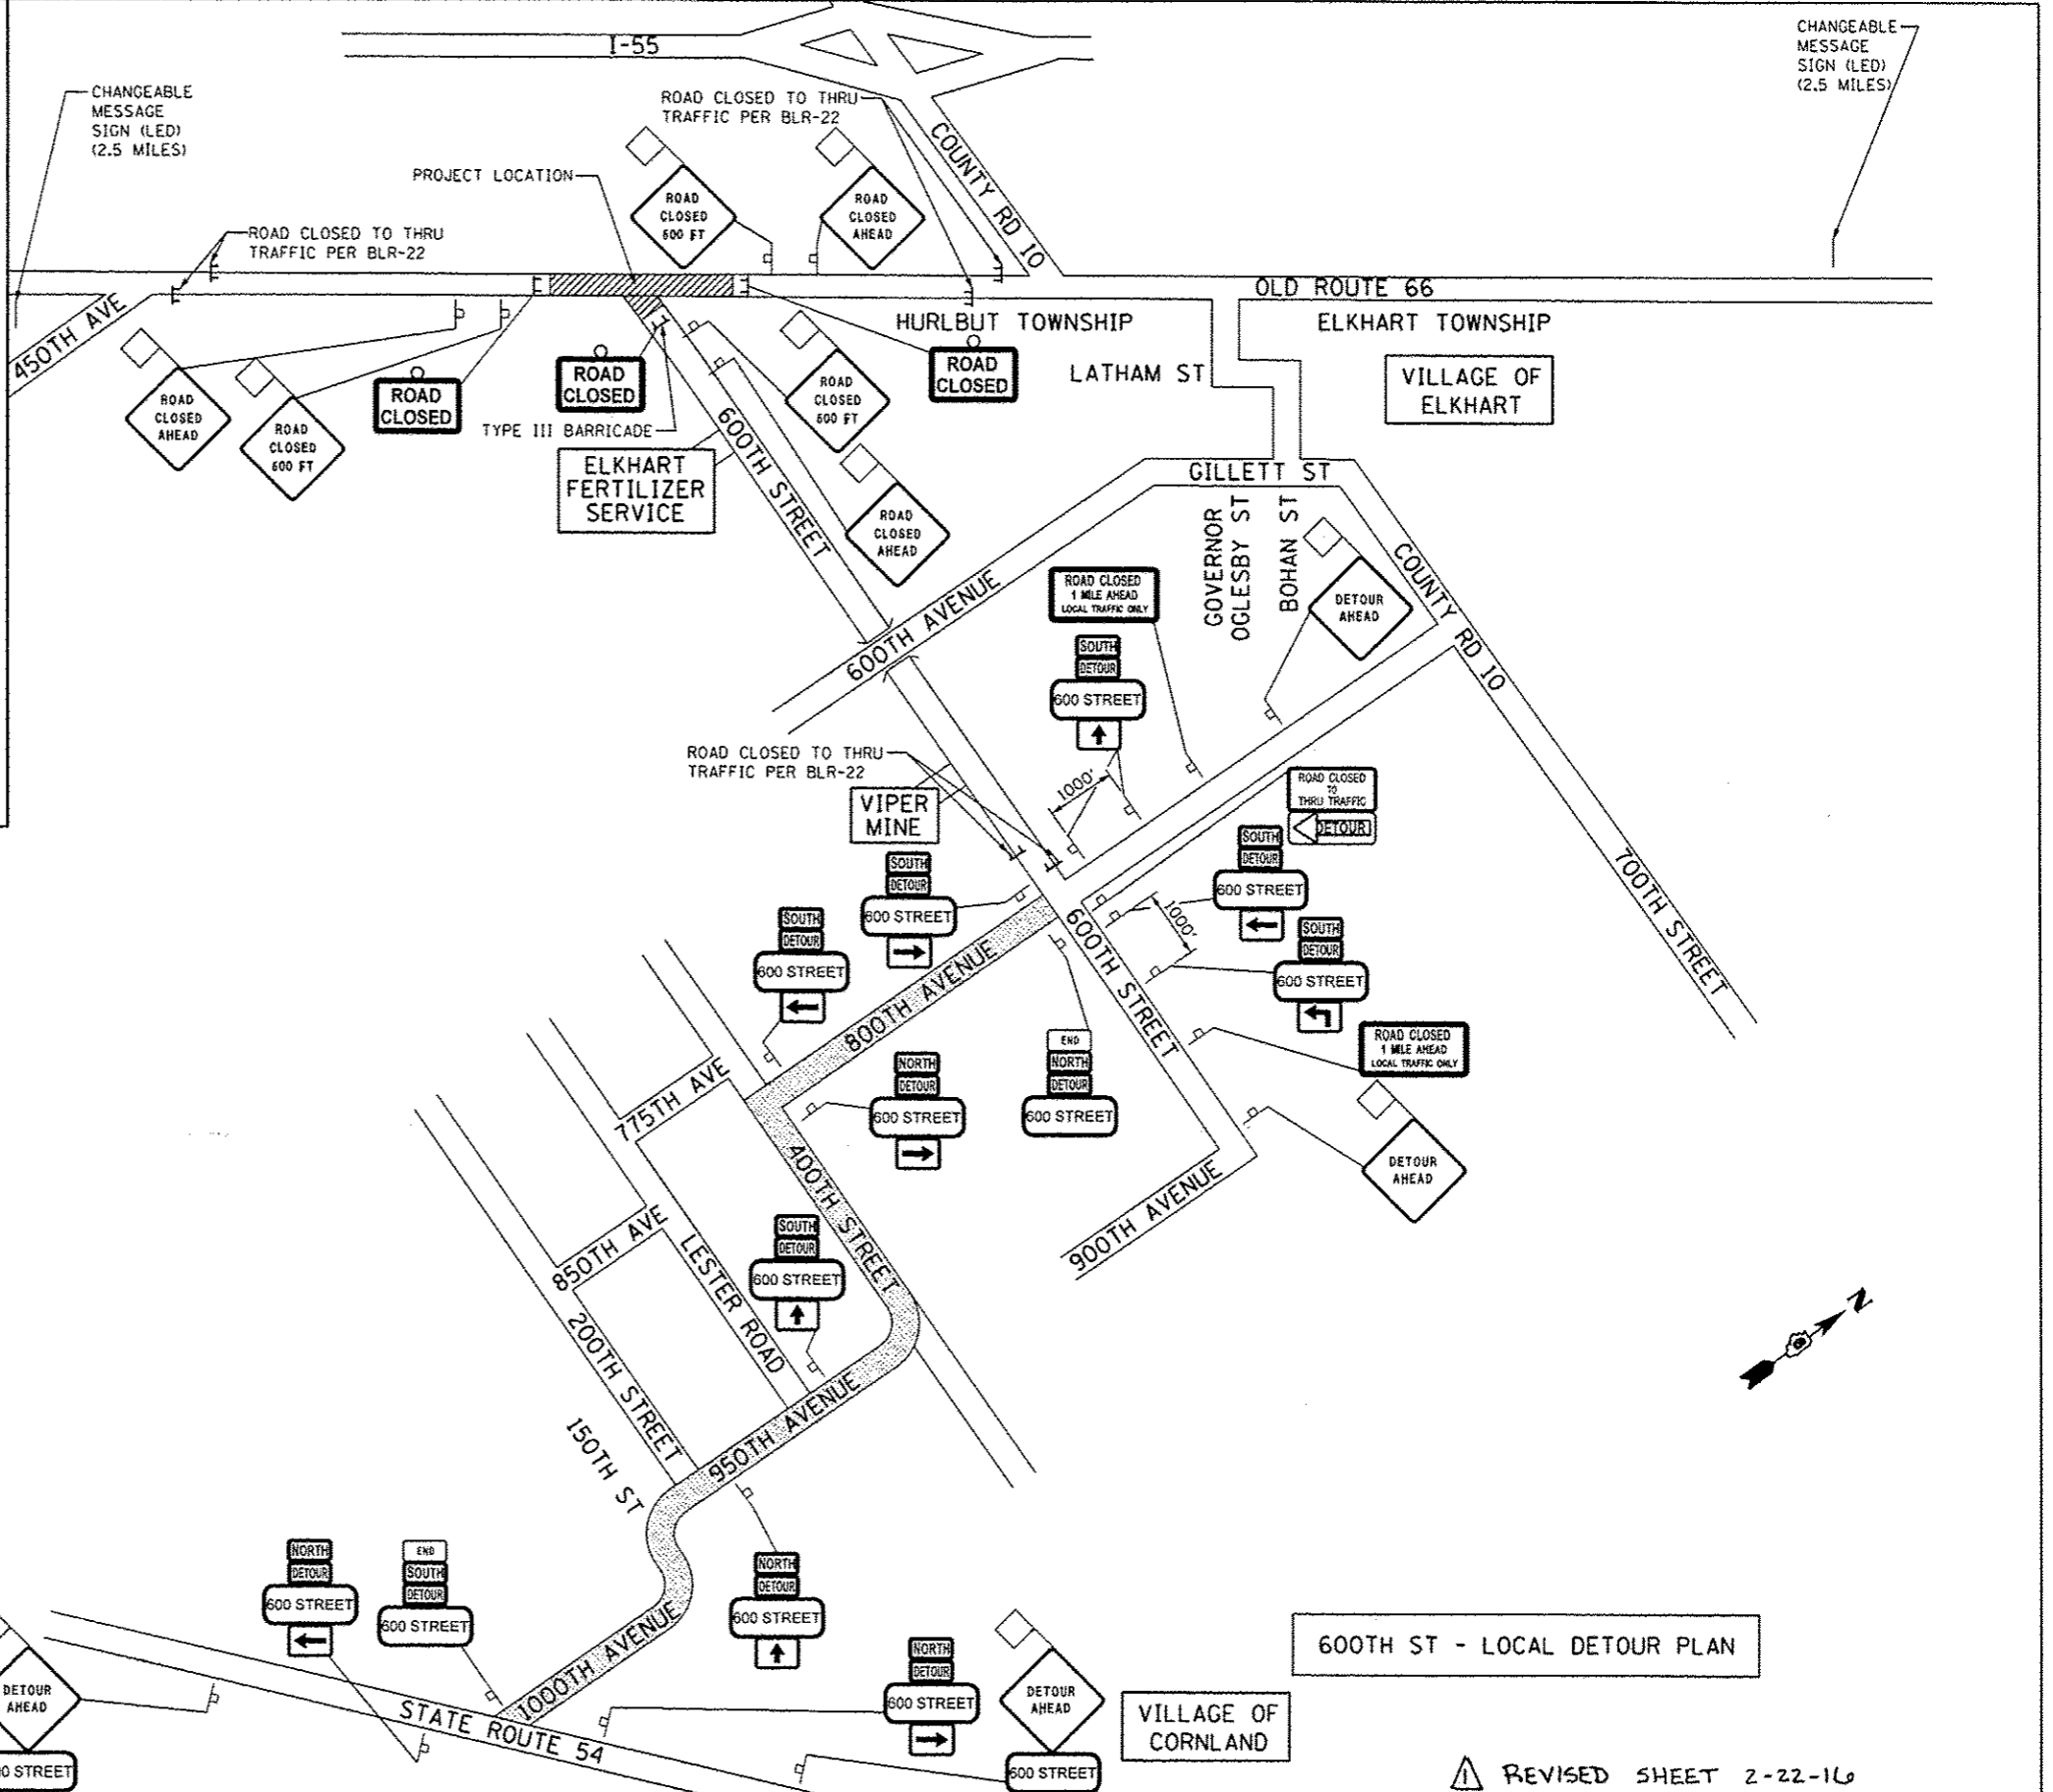

600TH ST - LOCAL DETOUR PLAN

REVISOR SHEET 2-22-16

| | | | | | | | | | | | |
|-------------|--------------------|----------------|-----------|---|---------------------------|---------------------|--------------------|----------------|--------|--------------|-----------|
| FILE NAME * | USER NAME * #USER* | DESIGNED - JAC | REVISED - | STATE OF ILLINOIS DEPARTMENT OF TRANSPORTATION | DETOUR PLANS | | F.A.S. RTE. | SECTION | COUNTY | TOTAL SHEETS | SHEET NO. |
| #FILEL* | | DRAWN - REZ | REVISED - | | SCALE: NTS | SHEET 2 OF 2 SHEETS | 1771 | D6 2015-3 HSRR | LOGAN | 53 | 20 |
| #MODELNAME* | | CHECKED - ACW | REVISED - | | STA. | TO STA. | CONTRACT NO. 72G97 | | | | |
| | | DATE - | REVISED - | | ILLINOIS FED. AID PROJECT | | | | | | |

DKY2097-152100714m02.dgn 2/19/2016 2:35:40 PM