


STATE OF ILLINOIS  
DEPARTMENT OF TRANSPORTATION

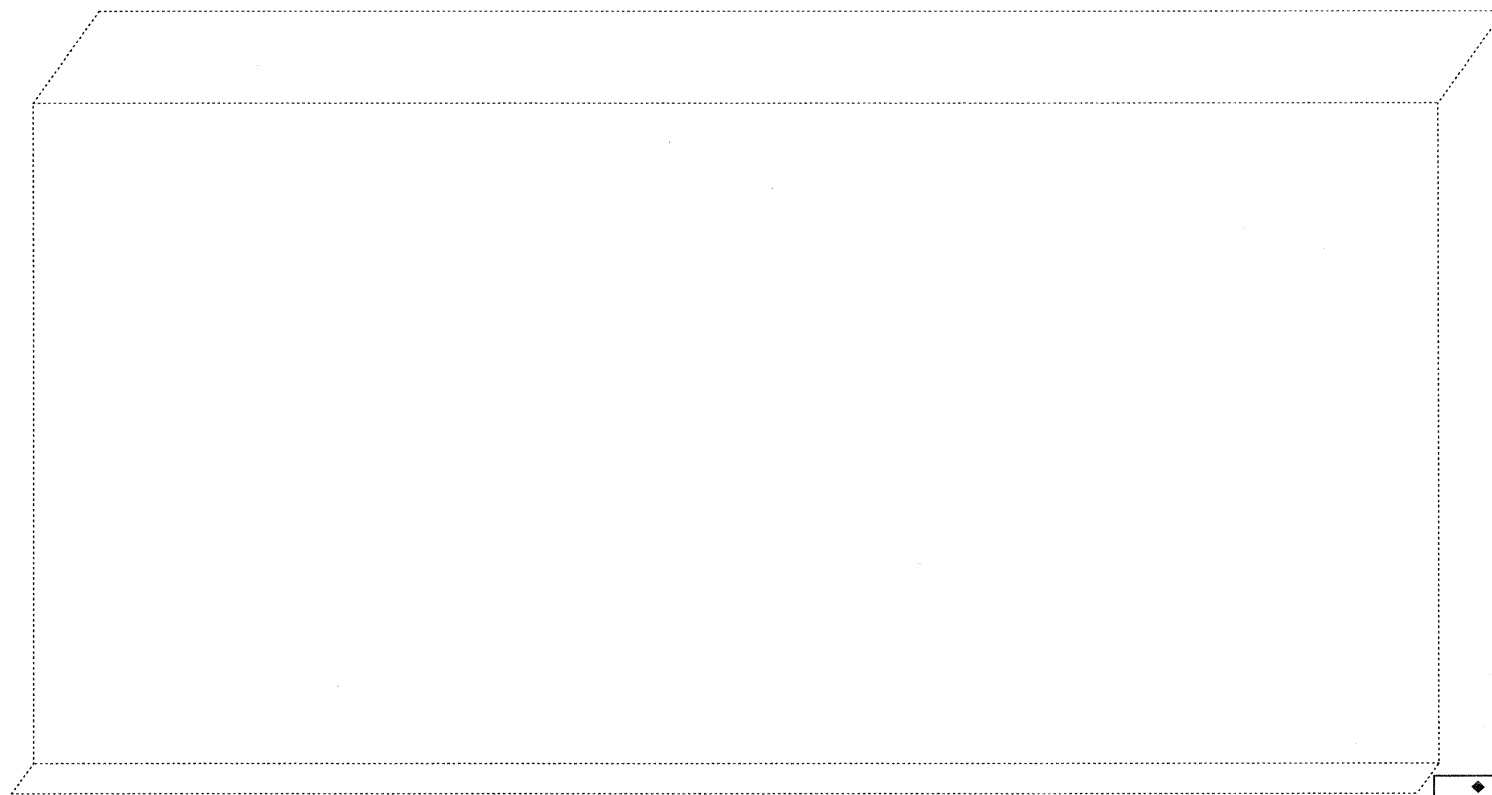

WEST SLOPE WALL



EAST SLOPE WALL

**NOTE:**

Sloped wall shall be reinforced with welded wire fabric, 6" x 6" - W4.0 x W4.0, weighing 58 lbs. per 100 sq. ft.

**LEGEND**



Slope Wall Repair

**BILL OF MATERIAL**

Item	Unit	Quantity
Slope Wall Removal	Sq. Yd.	5.6
Slope Wall, 4 Inch	Sq. Yd.	5.6

DESIGNED	JMT
CHECKED	BLB
DRAWN	JMT
CHECKED	BLB

**SLOPE WALL REPAIRS  
STRUCTURE NO. 022-0033**

**rjngroup**  
Excellence through Ownership  
200 West Front Street  
Wheaton, IL 60187

SHEET NO. 25  
27 SHEETS

F.A.P. RTE.	SECTION	COUNTY	TOTAL SHEETS	SHEET NO.
311	10HB-R	Du Page	53	41
FED. ROAD DIST. NO. _ ILLINOIS FED. AID PROJECT			CONTRACT NO. 60B92	

8/7/2009 K:\11225510\structures\Final Plans\Substructure.dgn