
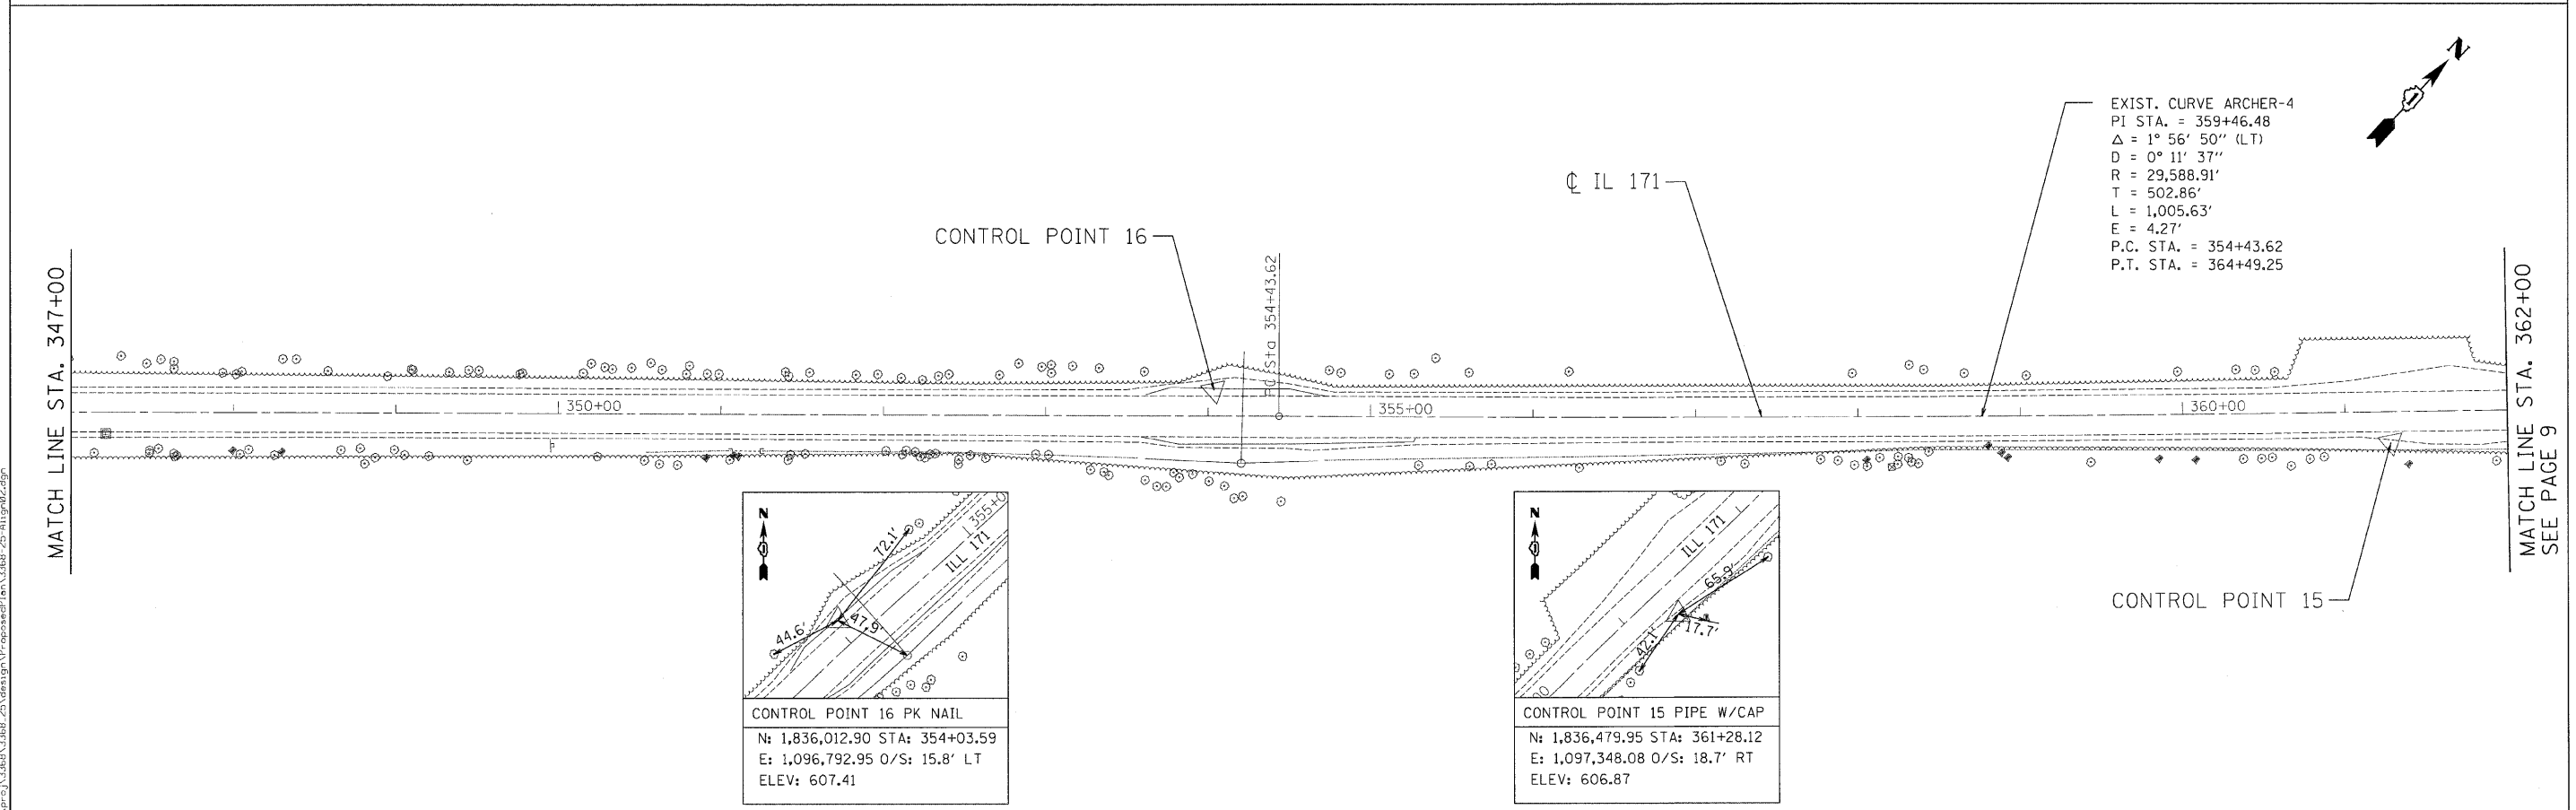


FILE NAME = n:\proj\33869\33869-25\design\ProposedPlan\33869-25-Align02.dgn

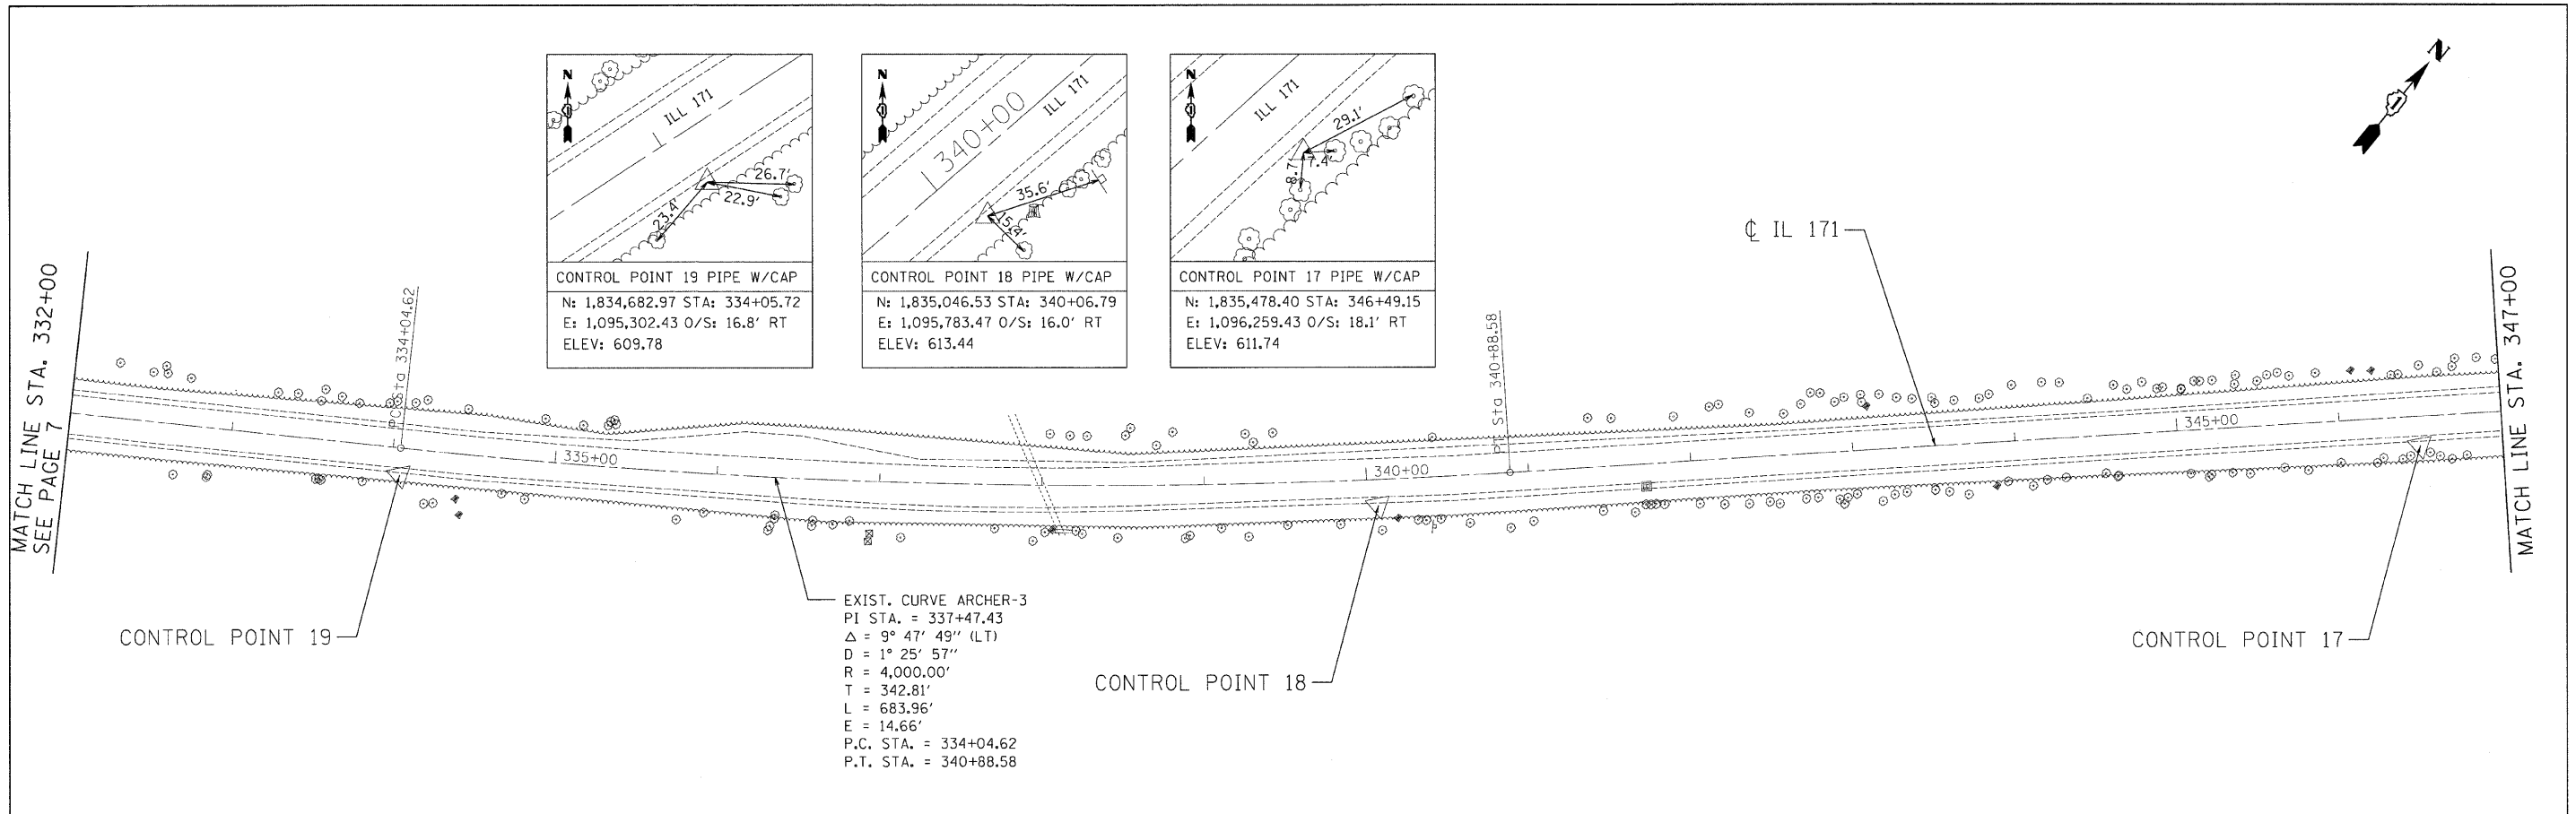

**Ciorba Group, Inc.**  
CONSULTING ENGINEERS  
5507 North Cumberland Avenue, Suite 402  
Chicago, Illinois 60656  
Tel. 773.775.4009 Fax 773.775.4014

USER NAME = ogutowaki	DESIGNED - DD	REVISED -
PLOT SCALE = 50.0000' / IN.	DRAWN - DD	REVISED -
PLOT DATE = 12/16/2009	CHECKED - WBL	REVISED -
	DATE - 12/16/2009	REVISED -

**STATE OF ILLINOIS  
DEPARTMENT OF TRANSPORTATION**

**ARCHER AVENUE (IL 171)  
IL 83 TO 104TH ST  
ALIGNMENT, TIES AND BENCHMARKS**

SCALE: 1"=50'  
SHEET NO. OF 42 SHEETS STA. TO STA.

F.A.P. RTE.	SECTION	COUNTY	TOTAL SHEETS	SHEET NO.
3565	2009-066 I	COOK	42	8
FED. ROAD DIST. NO. 1 ILLINOIS FED. AID PROJECT			CONTRACT NO. 60H72	