


FINAL SURVEY  
 NOTE BOOK  
 NO. \_\_\_\_\_  
 REVISIONS  
 PLOTTED  
 TEMPLATE  
 AREAS CHECKED

ORIGINAL SURVEY  
 NOTE BOOK  
 NO. \_\_\_\_\_  
 REVISIONS  
 PLOTTED  
 TEMPLATE  
 AREAS CHECKED

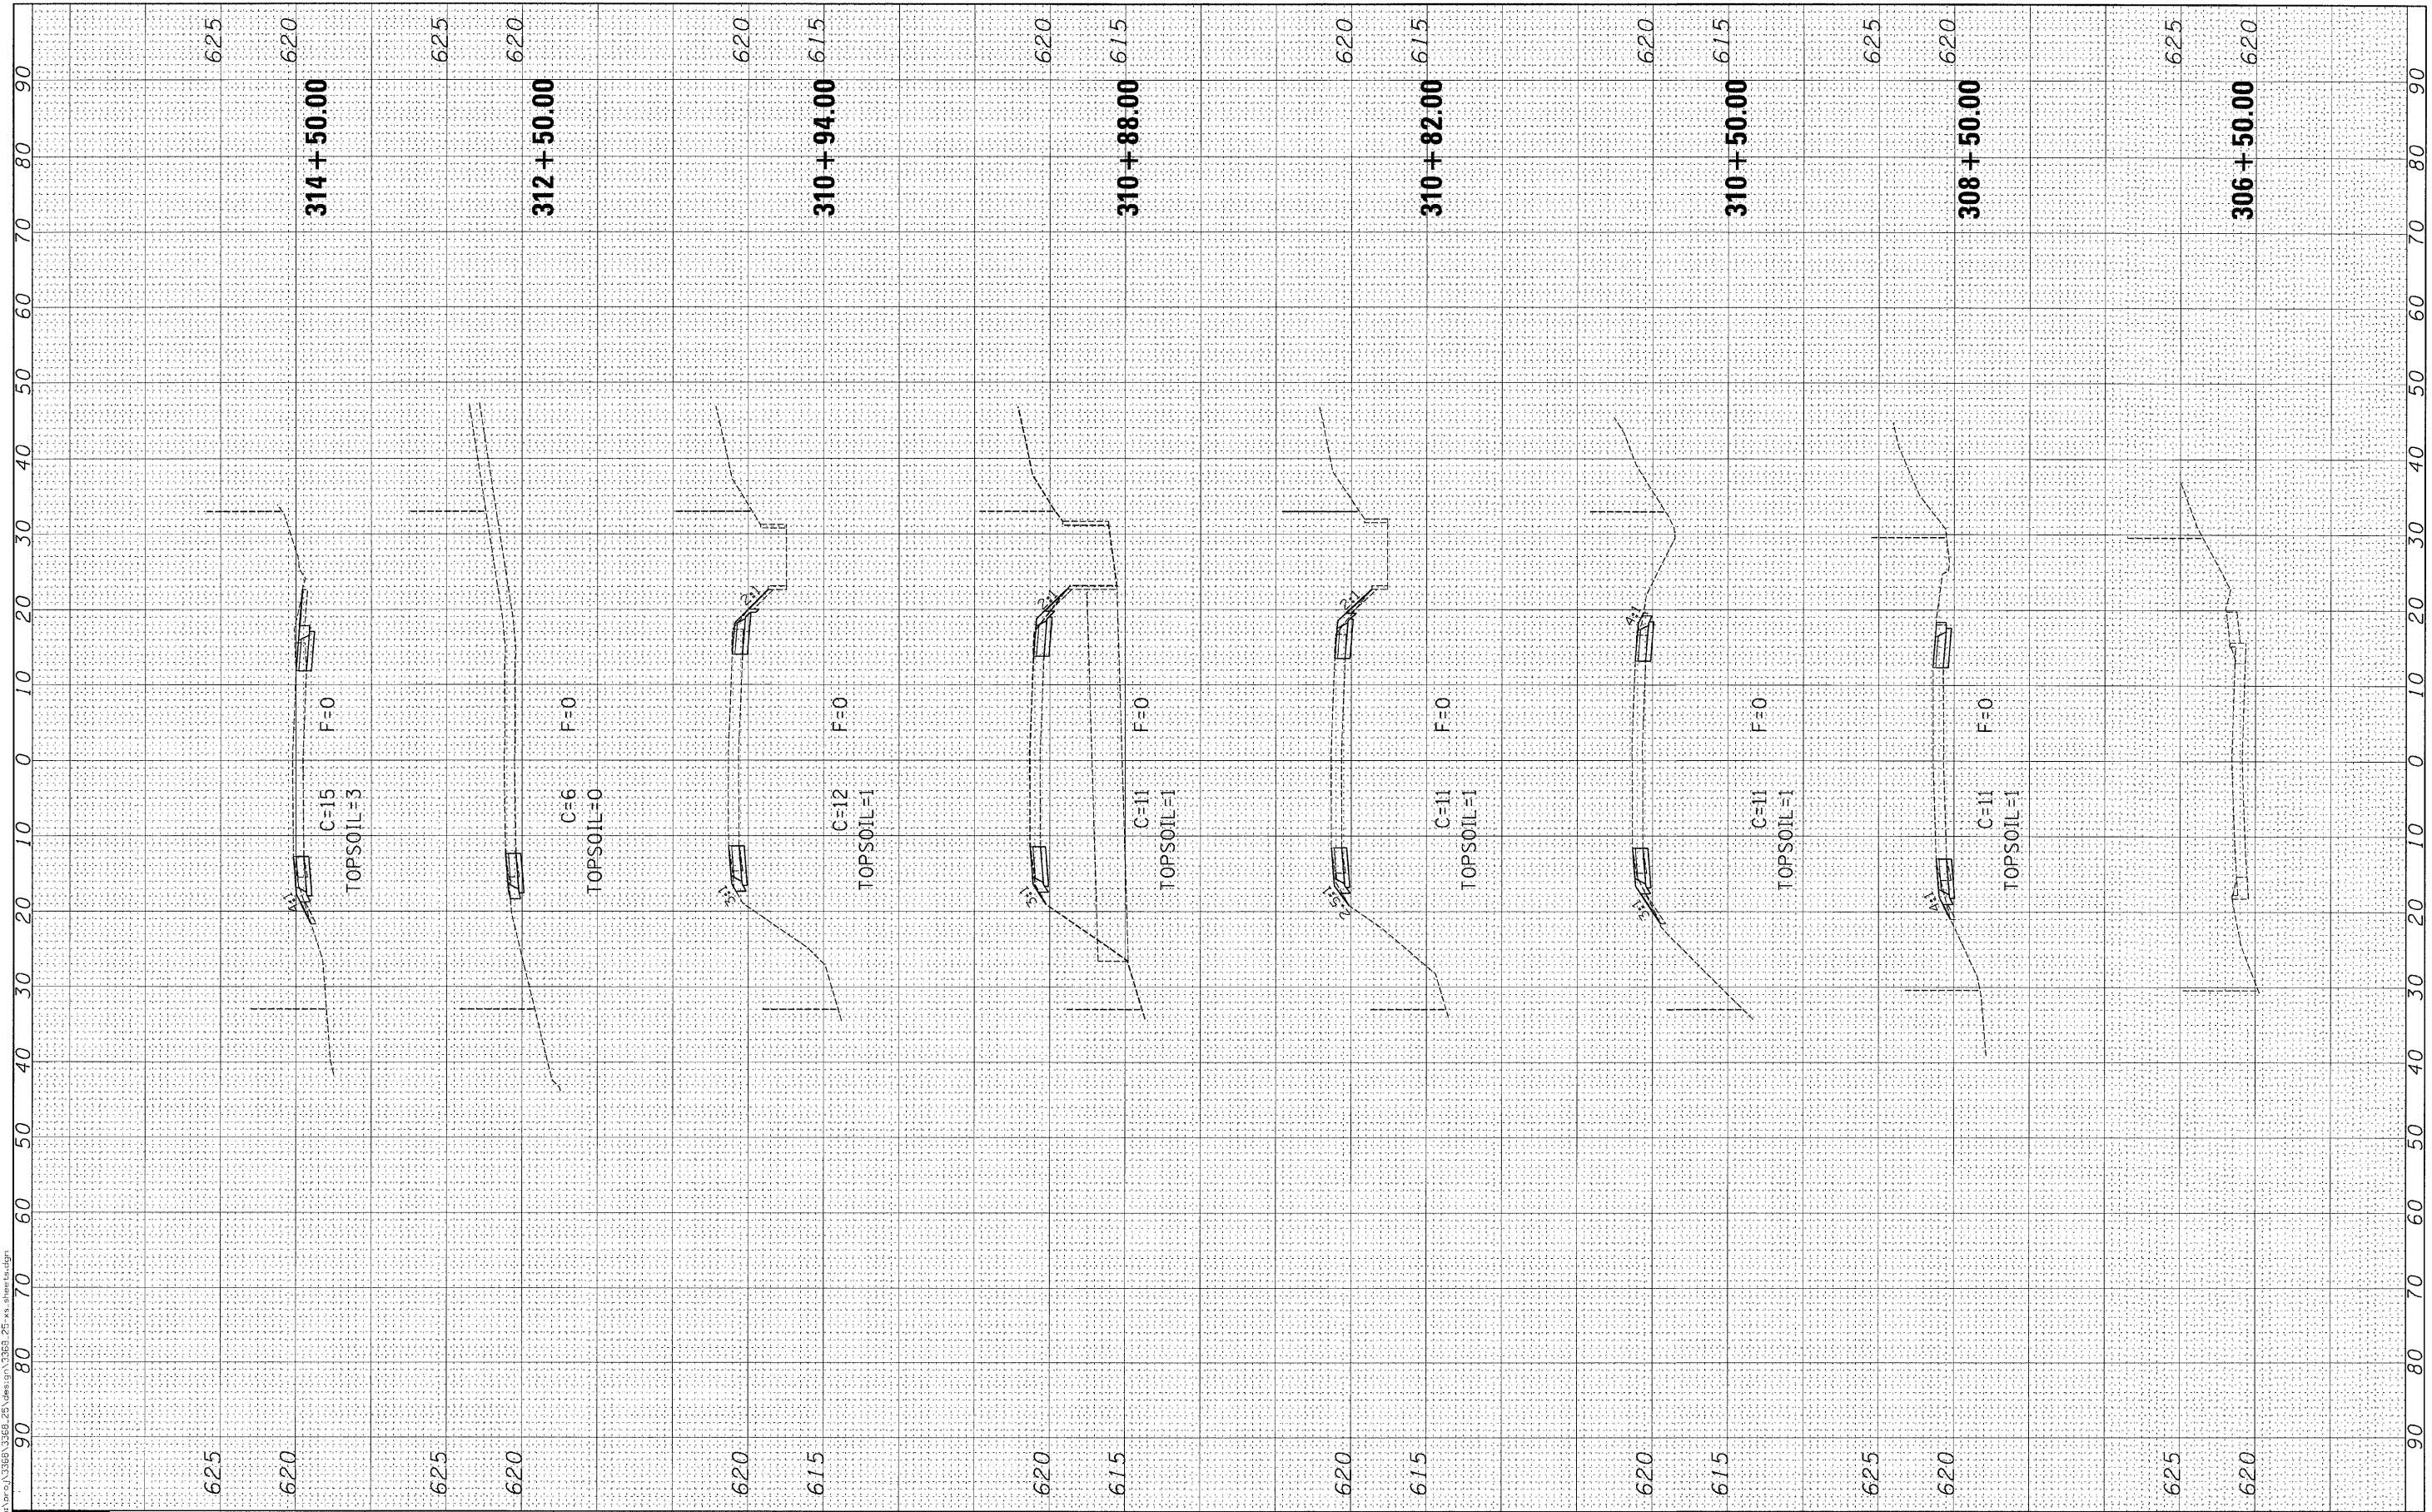

**Ciorba Group, Inc.**  
 CONSULTING ENGINEERS  
 5507 North Cumberland Avenue, Suite 402  
 Chicago, Illinois 60656  
 Tel. 773.775.4009 Fax 773.775.4014

USER NAME = cgotowski	DESIGNED -	REVISED -
PLOT SCALE = 10,0000' / IN.	DRAWN -	REVISED -
PLOT DATE = 12/16/2009	CHECKED -	REVISED -
	DATE = 12/16/2009	REVISED -

**STATE OF ILLINOIS  
 DEPARTMENT OF TRANSPORTATION**

SCALE: SHEET NO. OF SHEETS STA. 306+50.00 TO STA. 314+50.00

**IL 171  
 IL 83 TO 104TH ST  
 CROSS SECTIONS**

F.A.P. RTE. 3565	SECTION 2009-066 I	COUNTY COOK	TOTAL SHEETS 42	SHEET NO. 26
CONTRACT NO. 60H72				
FED. ROAD DIST. NO. 1 ILLINOIS FED. AID PROJECT				