


FINAL SURVEY NO. \_\_\_\_\_  
 REVISIONS: \_\_\_\_\_  
 PLOTTED: \_\_\_\_\_  
 TEMPLATE: \_\_\_\_\_  
 AREAS CHECKED: \_\_\_\_\_

ORIGINAL SURVEY NO. \_\_\_\_\_  
 REVISIONS: \_\_\_\_\_  
 PLOTTED: \_\_\_\_\_  
 TEMPLATE: \_\_\_\_\_  
 AREAS CHECKED: \_\_\_\_\_

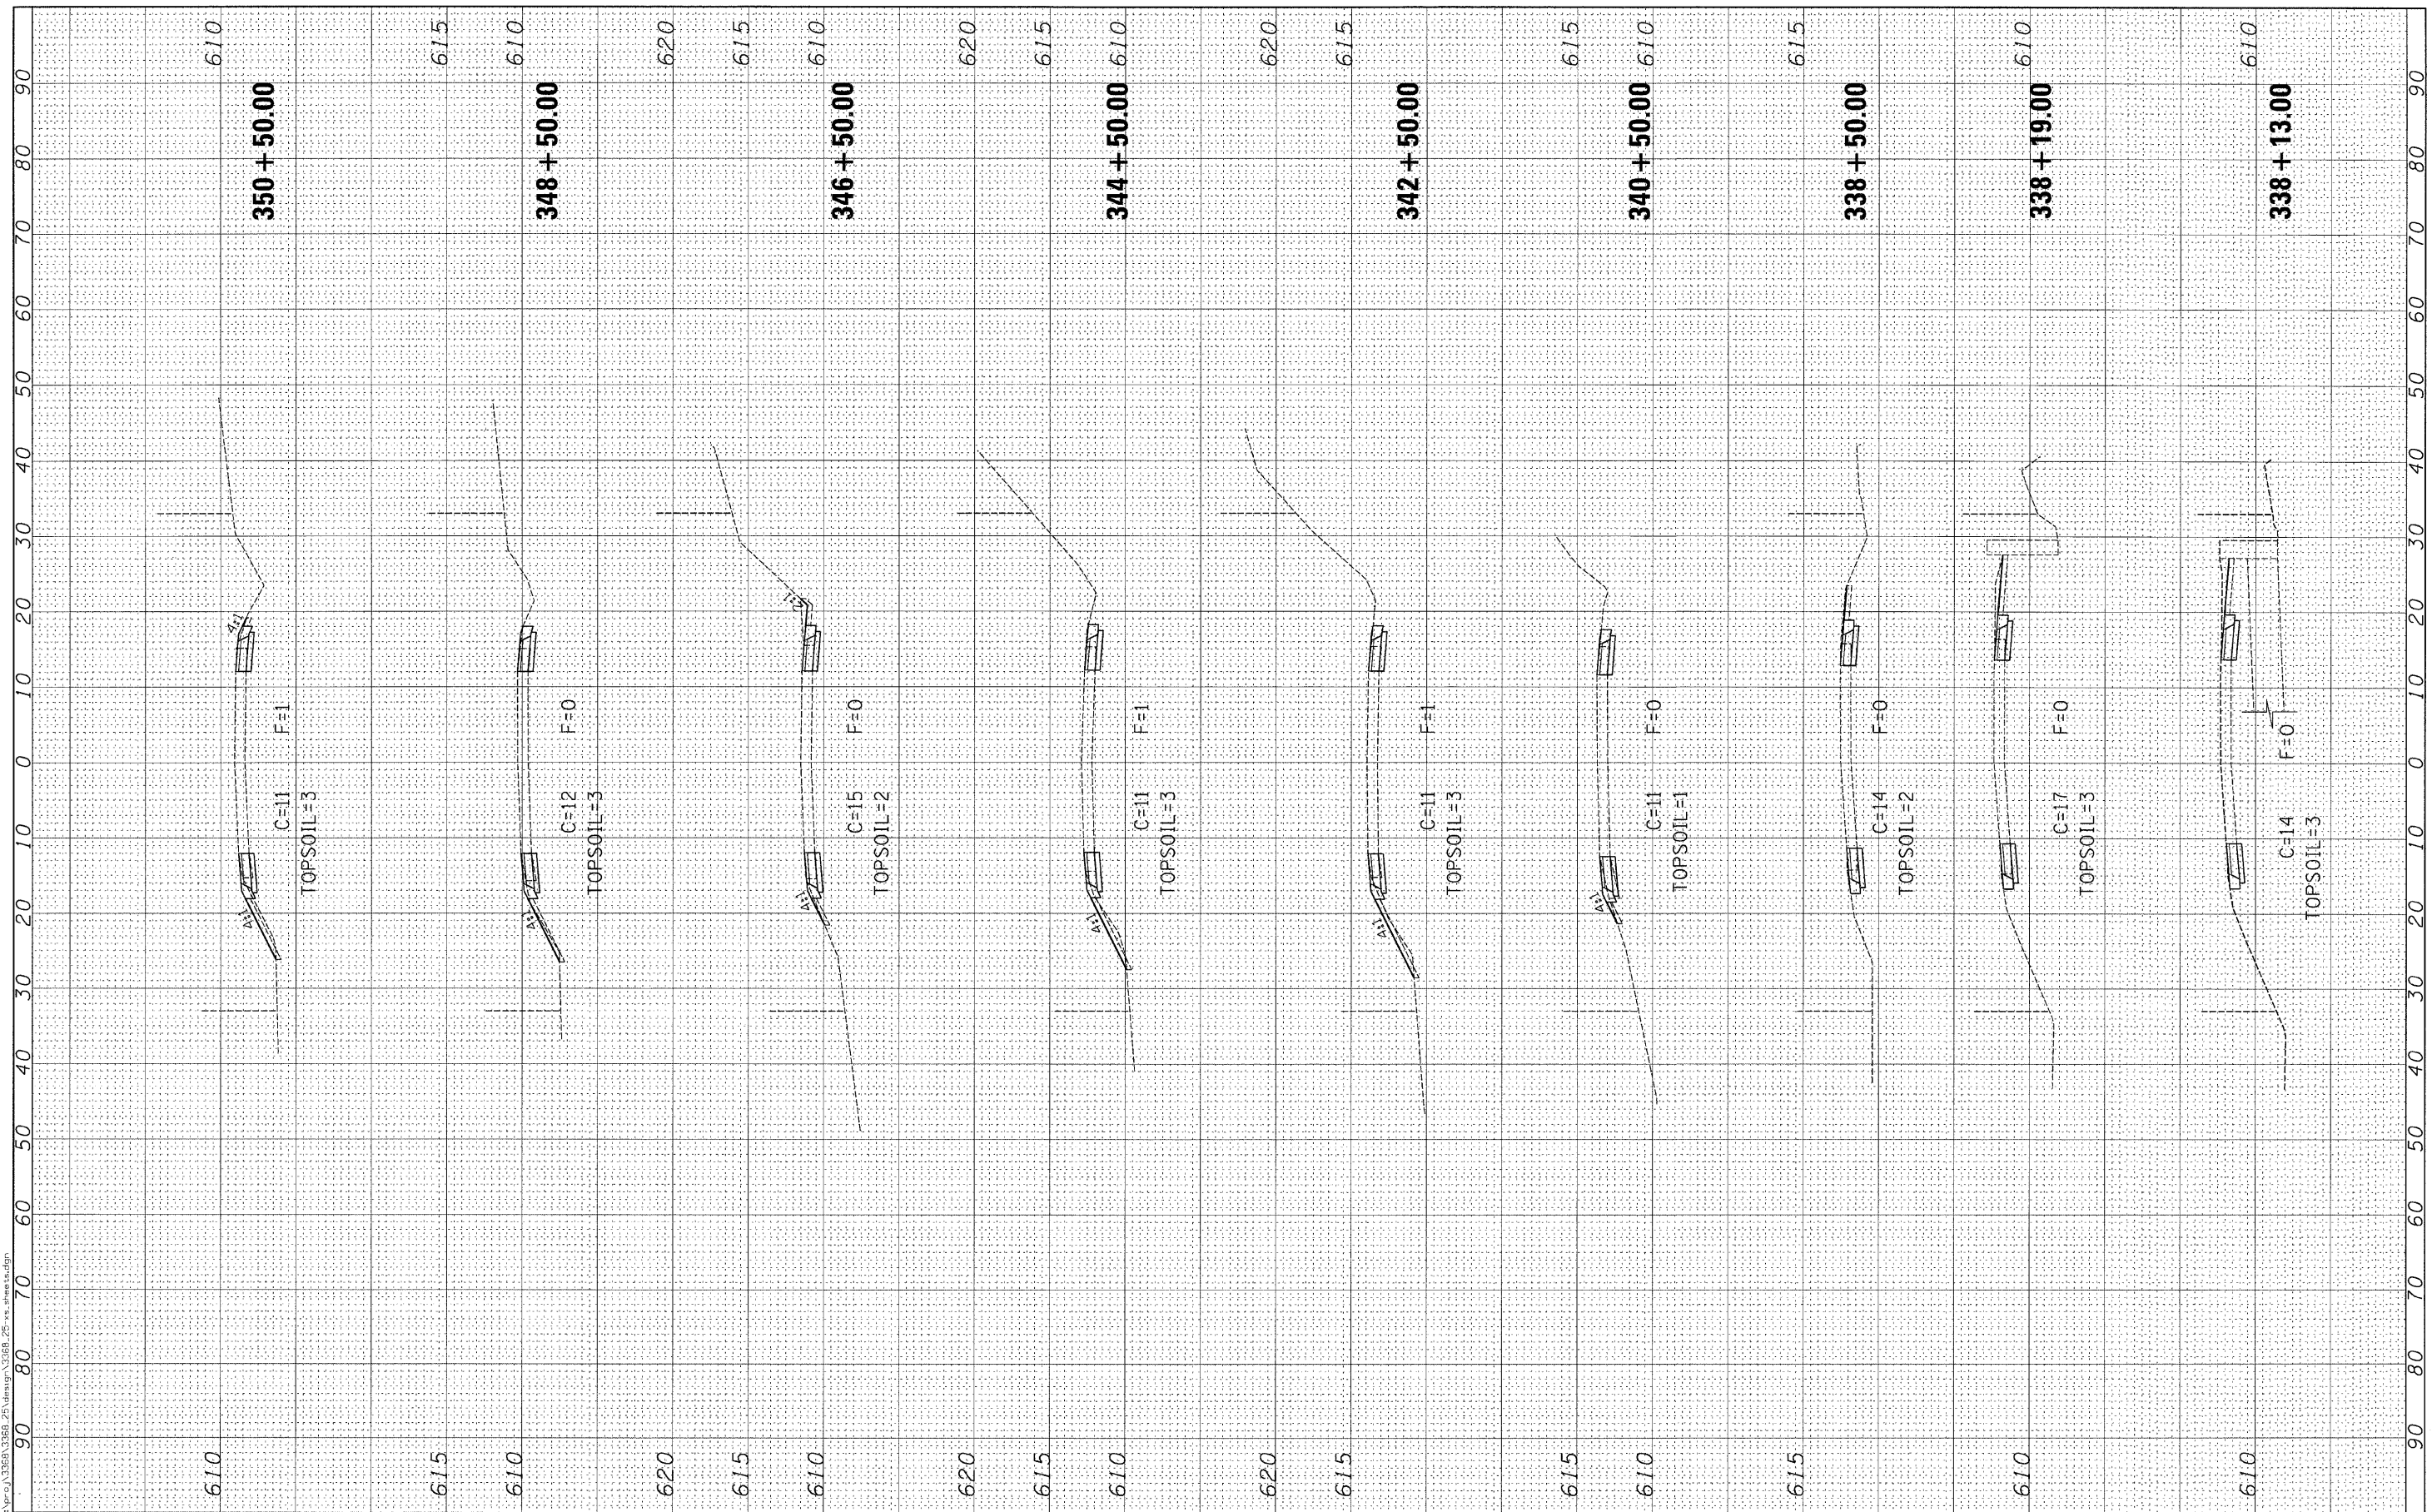

FILE NAME: c:\p\13368\3368\_25\dwg\13368\_25.dwg  
 USER NAME: cgtowski  
 DESIGNED: -  
 DRAWN: -  
 CHECKED: -  
 PLOT DATE: 12/16/2009

DESIGNED: -  
 DRAWN: -  
 CHECKED: -  
 DATE: 12/16/2009  
 REVISED: -  
 REVISED: -  
 REVISED: -  
 REVISED: -

**STATE OF ILLINOIS  
 DEPARTMENT OF TRANSPORTATION**

IL 171  
 IL 83 TO 104TH ST  
 CROSS SECTIONS  
 SCALE: SHEET NO. OF SHEETS STA. 338+13.00 TO STA. 350+50.00

F.A.P. RTE. 3565	SECTION 2009-066 I	COUNTY COOK	TOTAL SHEETS 42	SHEET NO. 29
CONTRACT NO. 60H72				
FED. ROAD DIST. NO. 1 ILLINOIS FED. AID PROJECT				



**Ciorba Group, Inc.**  
 CONSULTING ENGINEERS  
 5507 North Cumberland Avenue, Suite 402  
 Chicago, Illinois 60656  
 Tel. 773.775.4009 Fax 773.775.4014