


FINAL SURVEY  
 REVISIONS  
 PLOTTED  
 TEMPLATE  
 NOTE BOOK  
 AREAS CHECKED

ORIGINAL SURVEY  
 REVISIONS  
 PLOTTED  
 TEMPLATE  
 NOTE BOOK  
 AREAS CHECKED

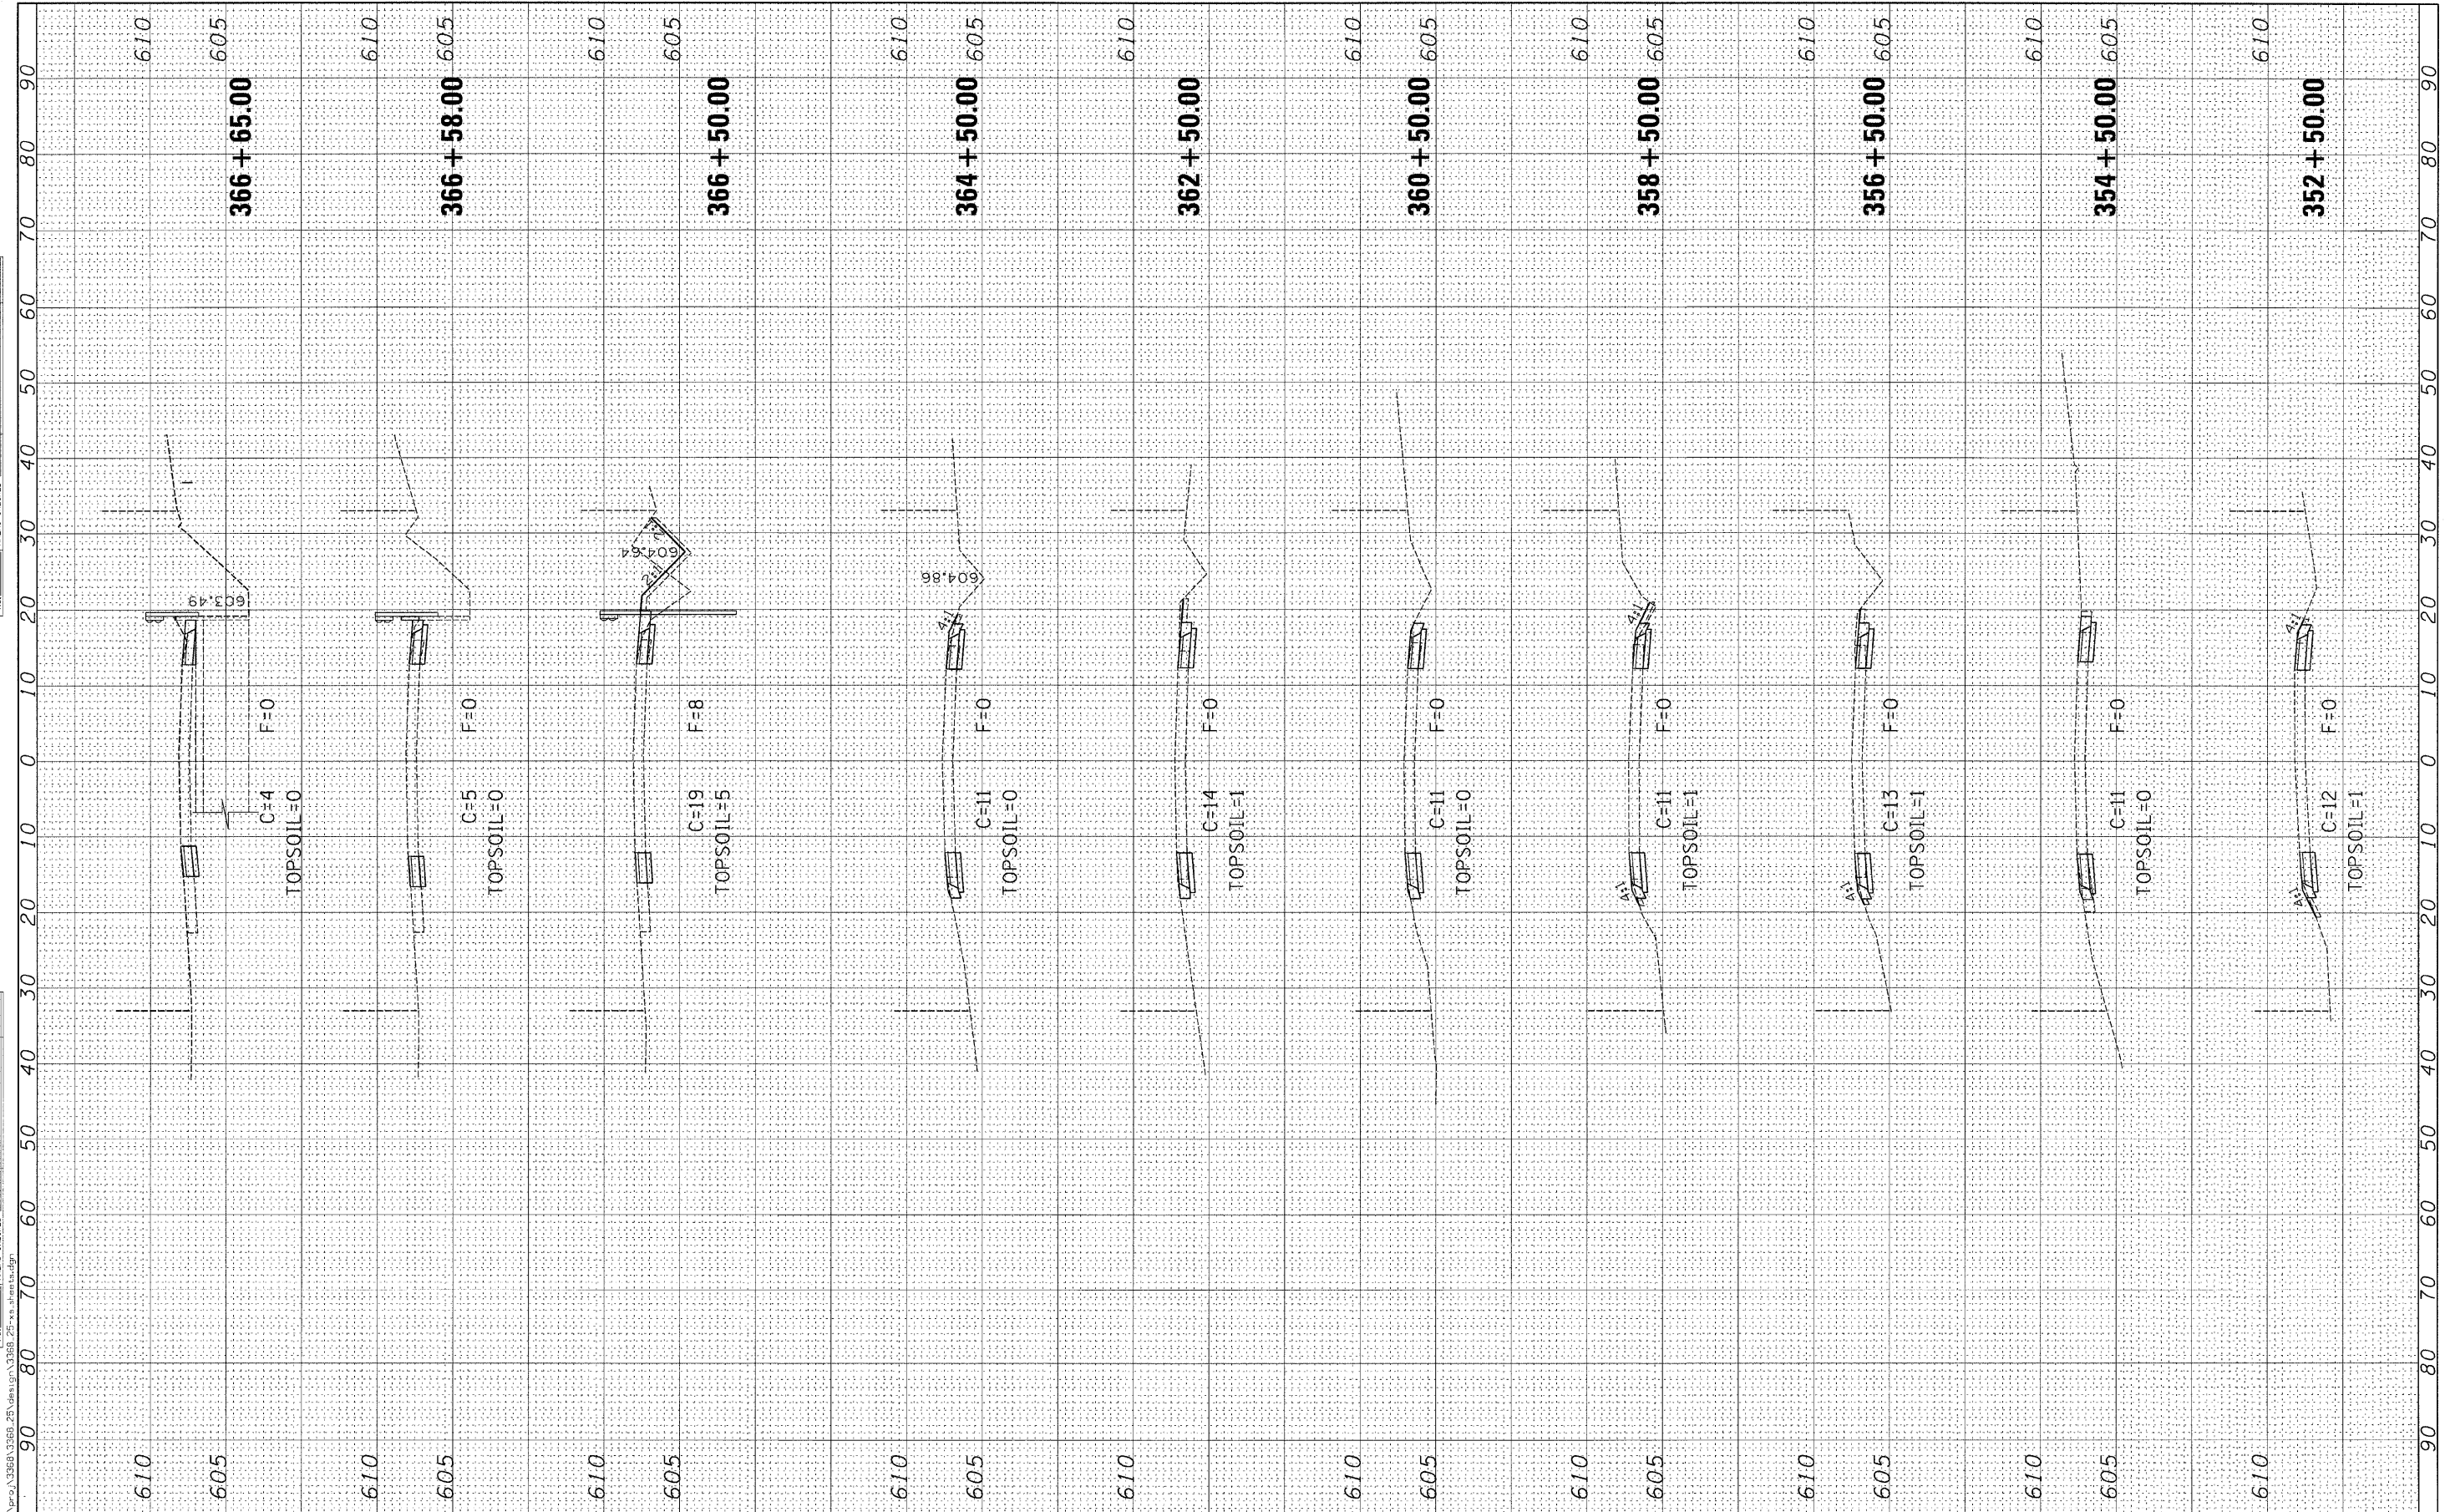

**Ciorba Group, Inc.**  
 CONSULTING ENGINEERS  
 5507 North Cumberland Avenue, Suite 402  
 Chicago, Illinois 60656  
 Tel. 773.775.4009 Fax 773.775.4014

USER NAME = cgotowski	DESIGNED -	REVISED -
PLOT SCALE = 1/8" = 10.0000' / 1"	DRAWN -	REVISED -
PLOT DATE = 12/16/2009	CHECKED -	REVISED -
	DATE = 12/16/2009	REVISED -

**STATE OF ILLINOIS  
 DEPARTMENT OF TRANSPORTATION**

**IL 171  
 IL 83 TO 104TH ST  
 CROSS SECTIONS**

SCALE: SHEET NO. OF SHEETS STA. 352+50.00 TO STA. 366+65.00

F.A.P. RTE. 3565	SECTION 2009-066 I	COUNTY COOK	TOTAL SHEETS 42	SHEET NO. 30
FED. ROAD DIST. NO. 1 ILLINOIS FED. AID PROJECT			CONTRACT NO. 60H72	