


FINAL SURVEY
 CHECKED
 PLOTTED
 TEMPLATE
 AREAS
 CHECKED

ORIGINAL SURVEY
 CHECKED
 PLOTTED
 TEMPLATE
 AREAS
 CHECKED

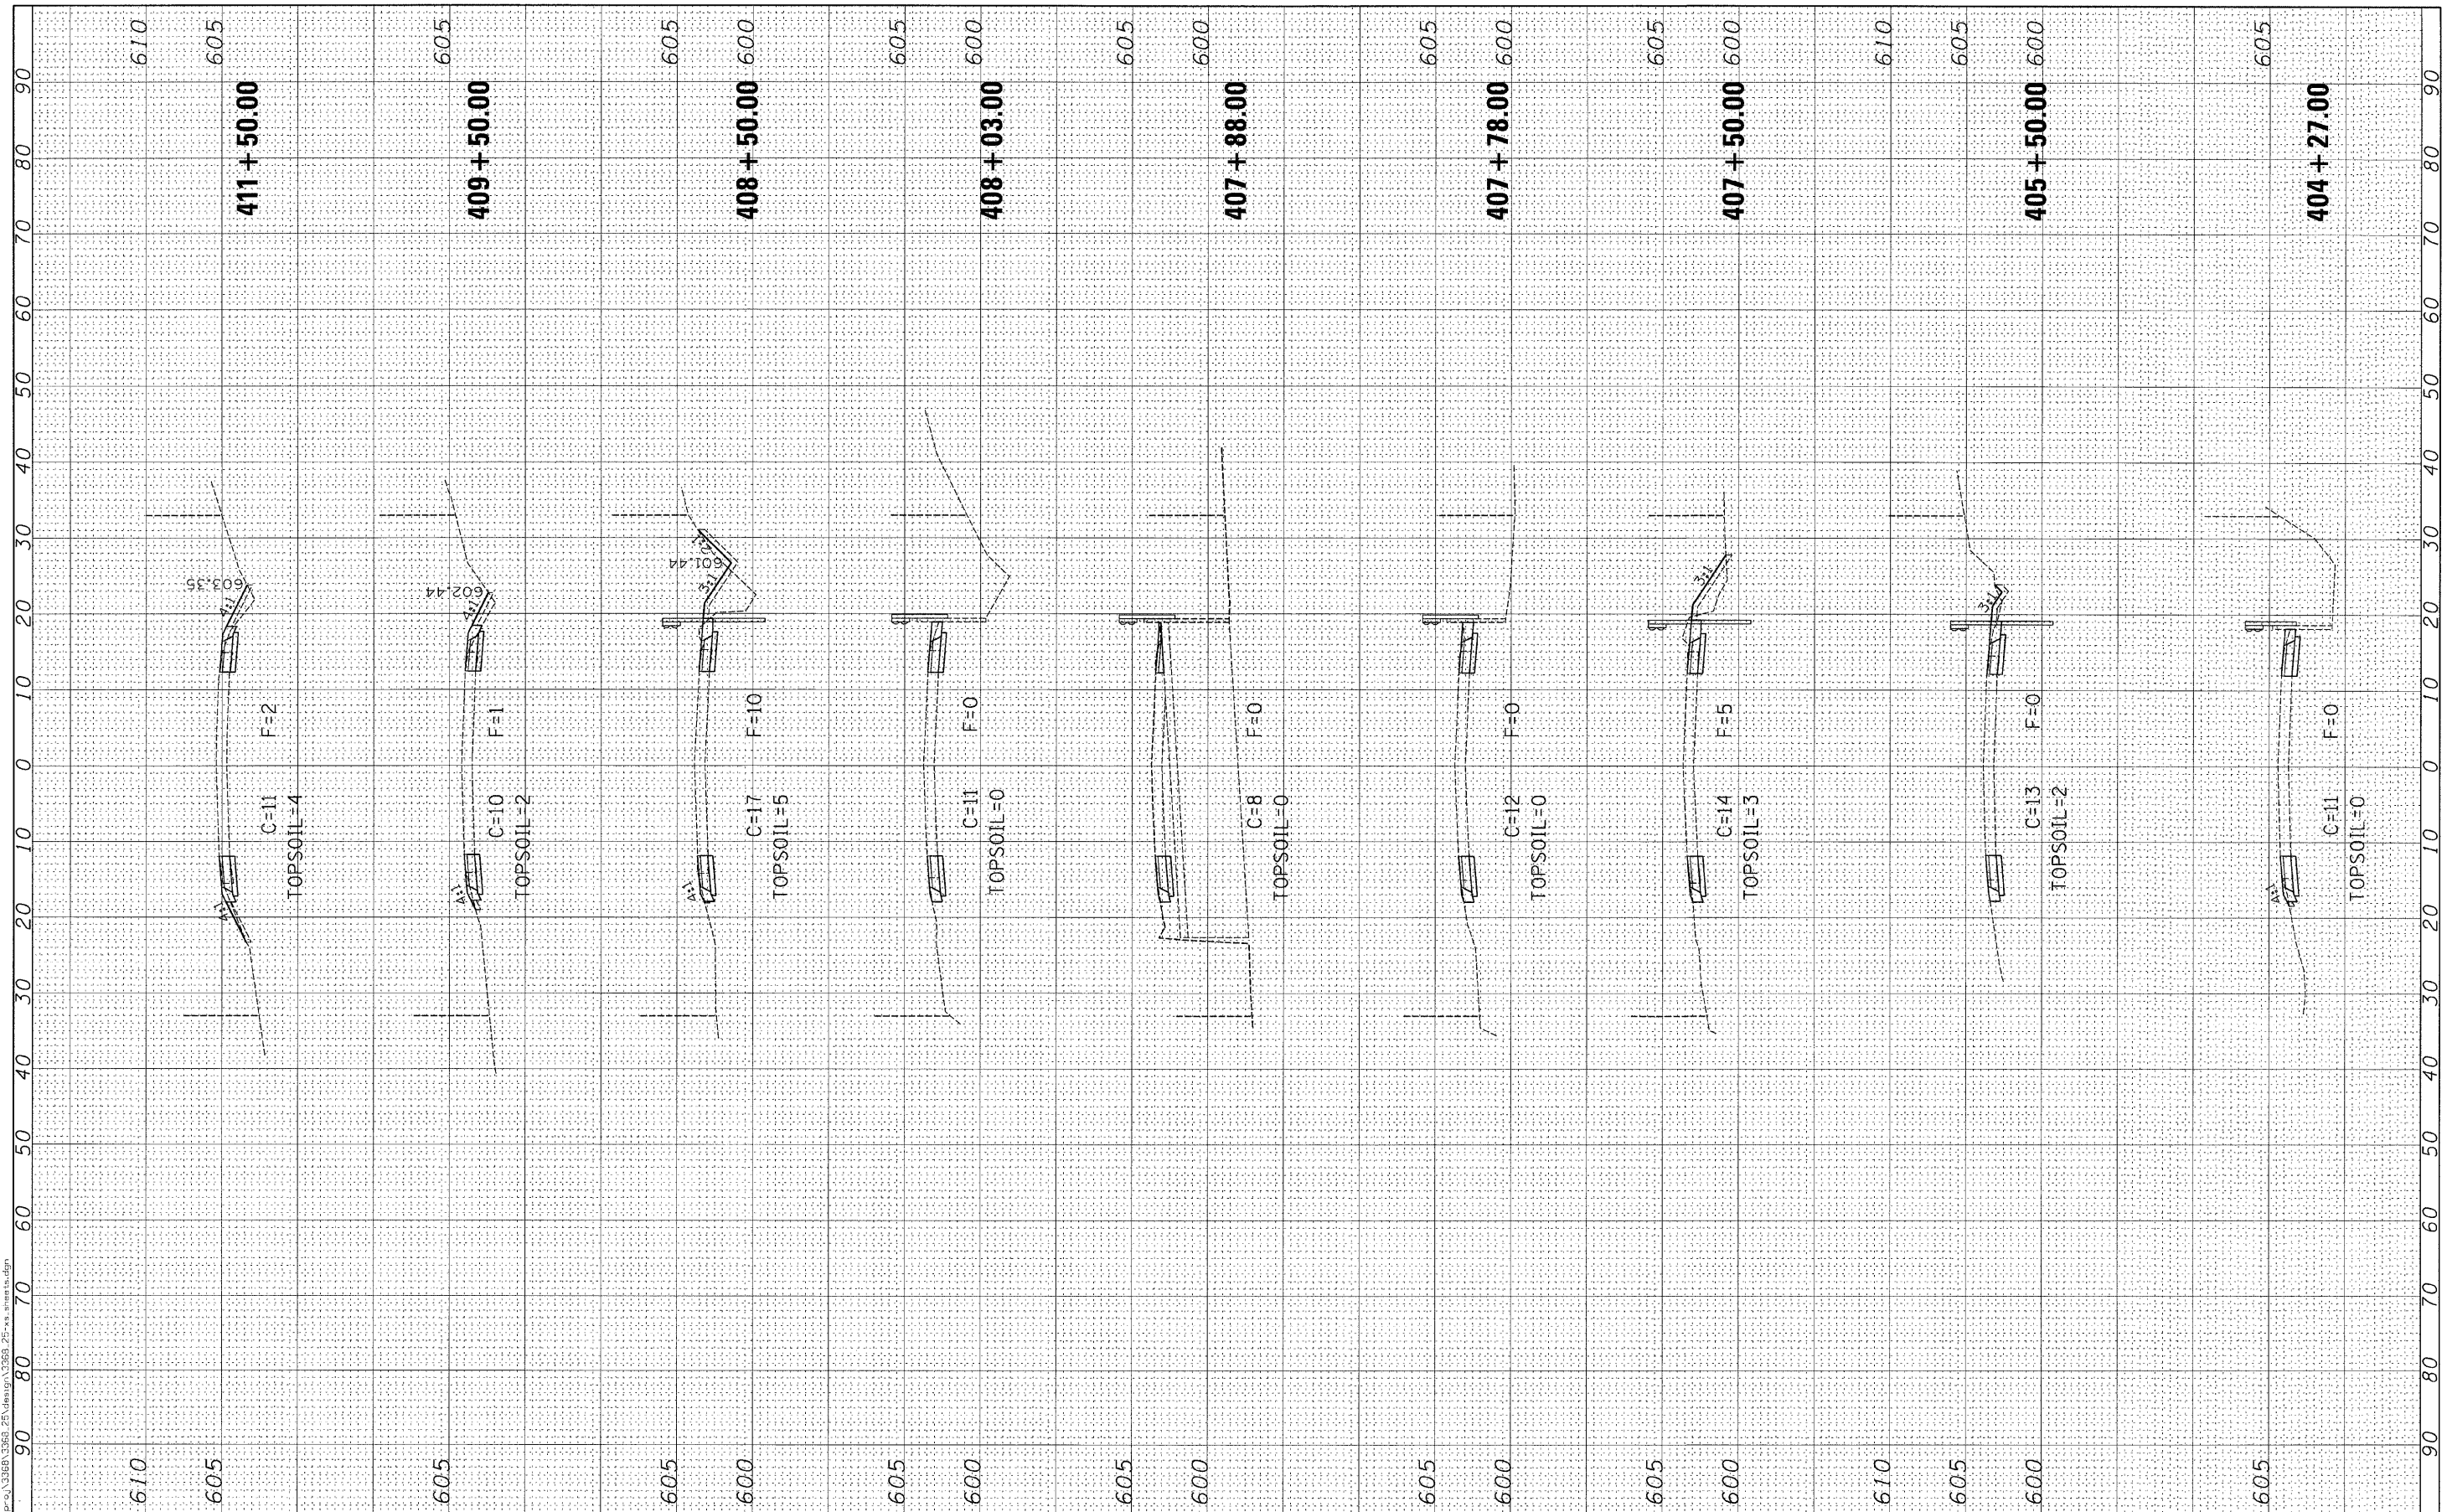

Ciorba Group, Inc.
 CONSULTING ENGINEERS
 5507 North Cumberland Avenue, Suite 402
 Chicago, Illinois 60656
 Tel. 773.775.4009 Fax 773.775.4014

USER NAME = agutowski	DESIGNED -	REVISED -
PLOT SCALE = 10,0000' / IN.	DRAWN -	REVISED -
PLOT DATE = 12/16/2009	CHECKED -	REVISED -
	DATE - 12/16/2009	REVISED -

**STATE OF ILLINOIS
 DEPARTMENT OF TRANSPORTATION**

SCALE: SHEET NO. OF SHEETS STA. 404+27.00 TO STA. 411+50.00

**IL 171
 IL 83 TO 104TH ST
 CROSS SECTIONS**

F.A.P. RTE. 3565	SECTION 2009-066 I	COUNTY COOK	TOTAL SHEETS 42	SHEET NO. 34
CONTRACT NO. 60HT2				
FED. ROAD DIST. NO. 1 ILLINOIS FED. AID PROJECT				