


FINAL SURVEY  
 NO. \_\_\_\_\_  
 CHECKED BY \_\_\_\_\_  
 PLOTTED \_\_\_\_\_  
 TEMPLATE \_\_\_\_\_  
 AREAS CHECKED \_\_\_\_\_

ORIGINAL SURVEY  
 NO. \_\_\_\_\_  
 CHECKED BY \_\_\_\_\_  
 PLOTTED \_\_\_\_\_  
 TEMPLATE \_\_\_\_\_  
 AREAS CHECKED \_\_\_\_\_

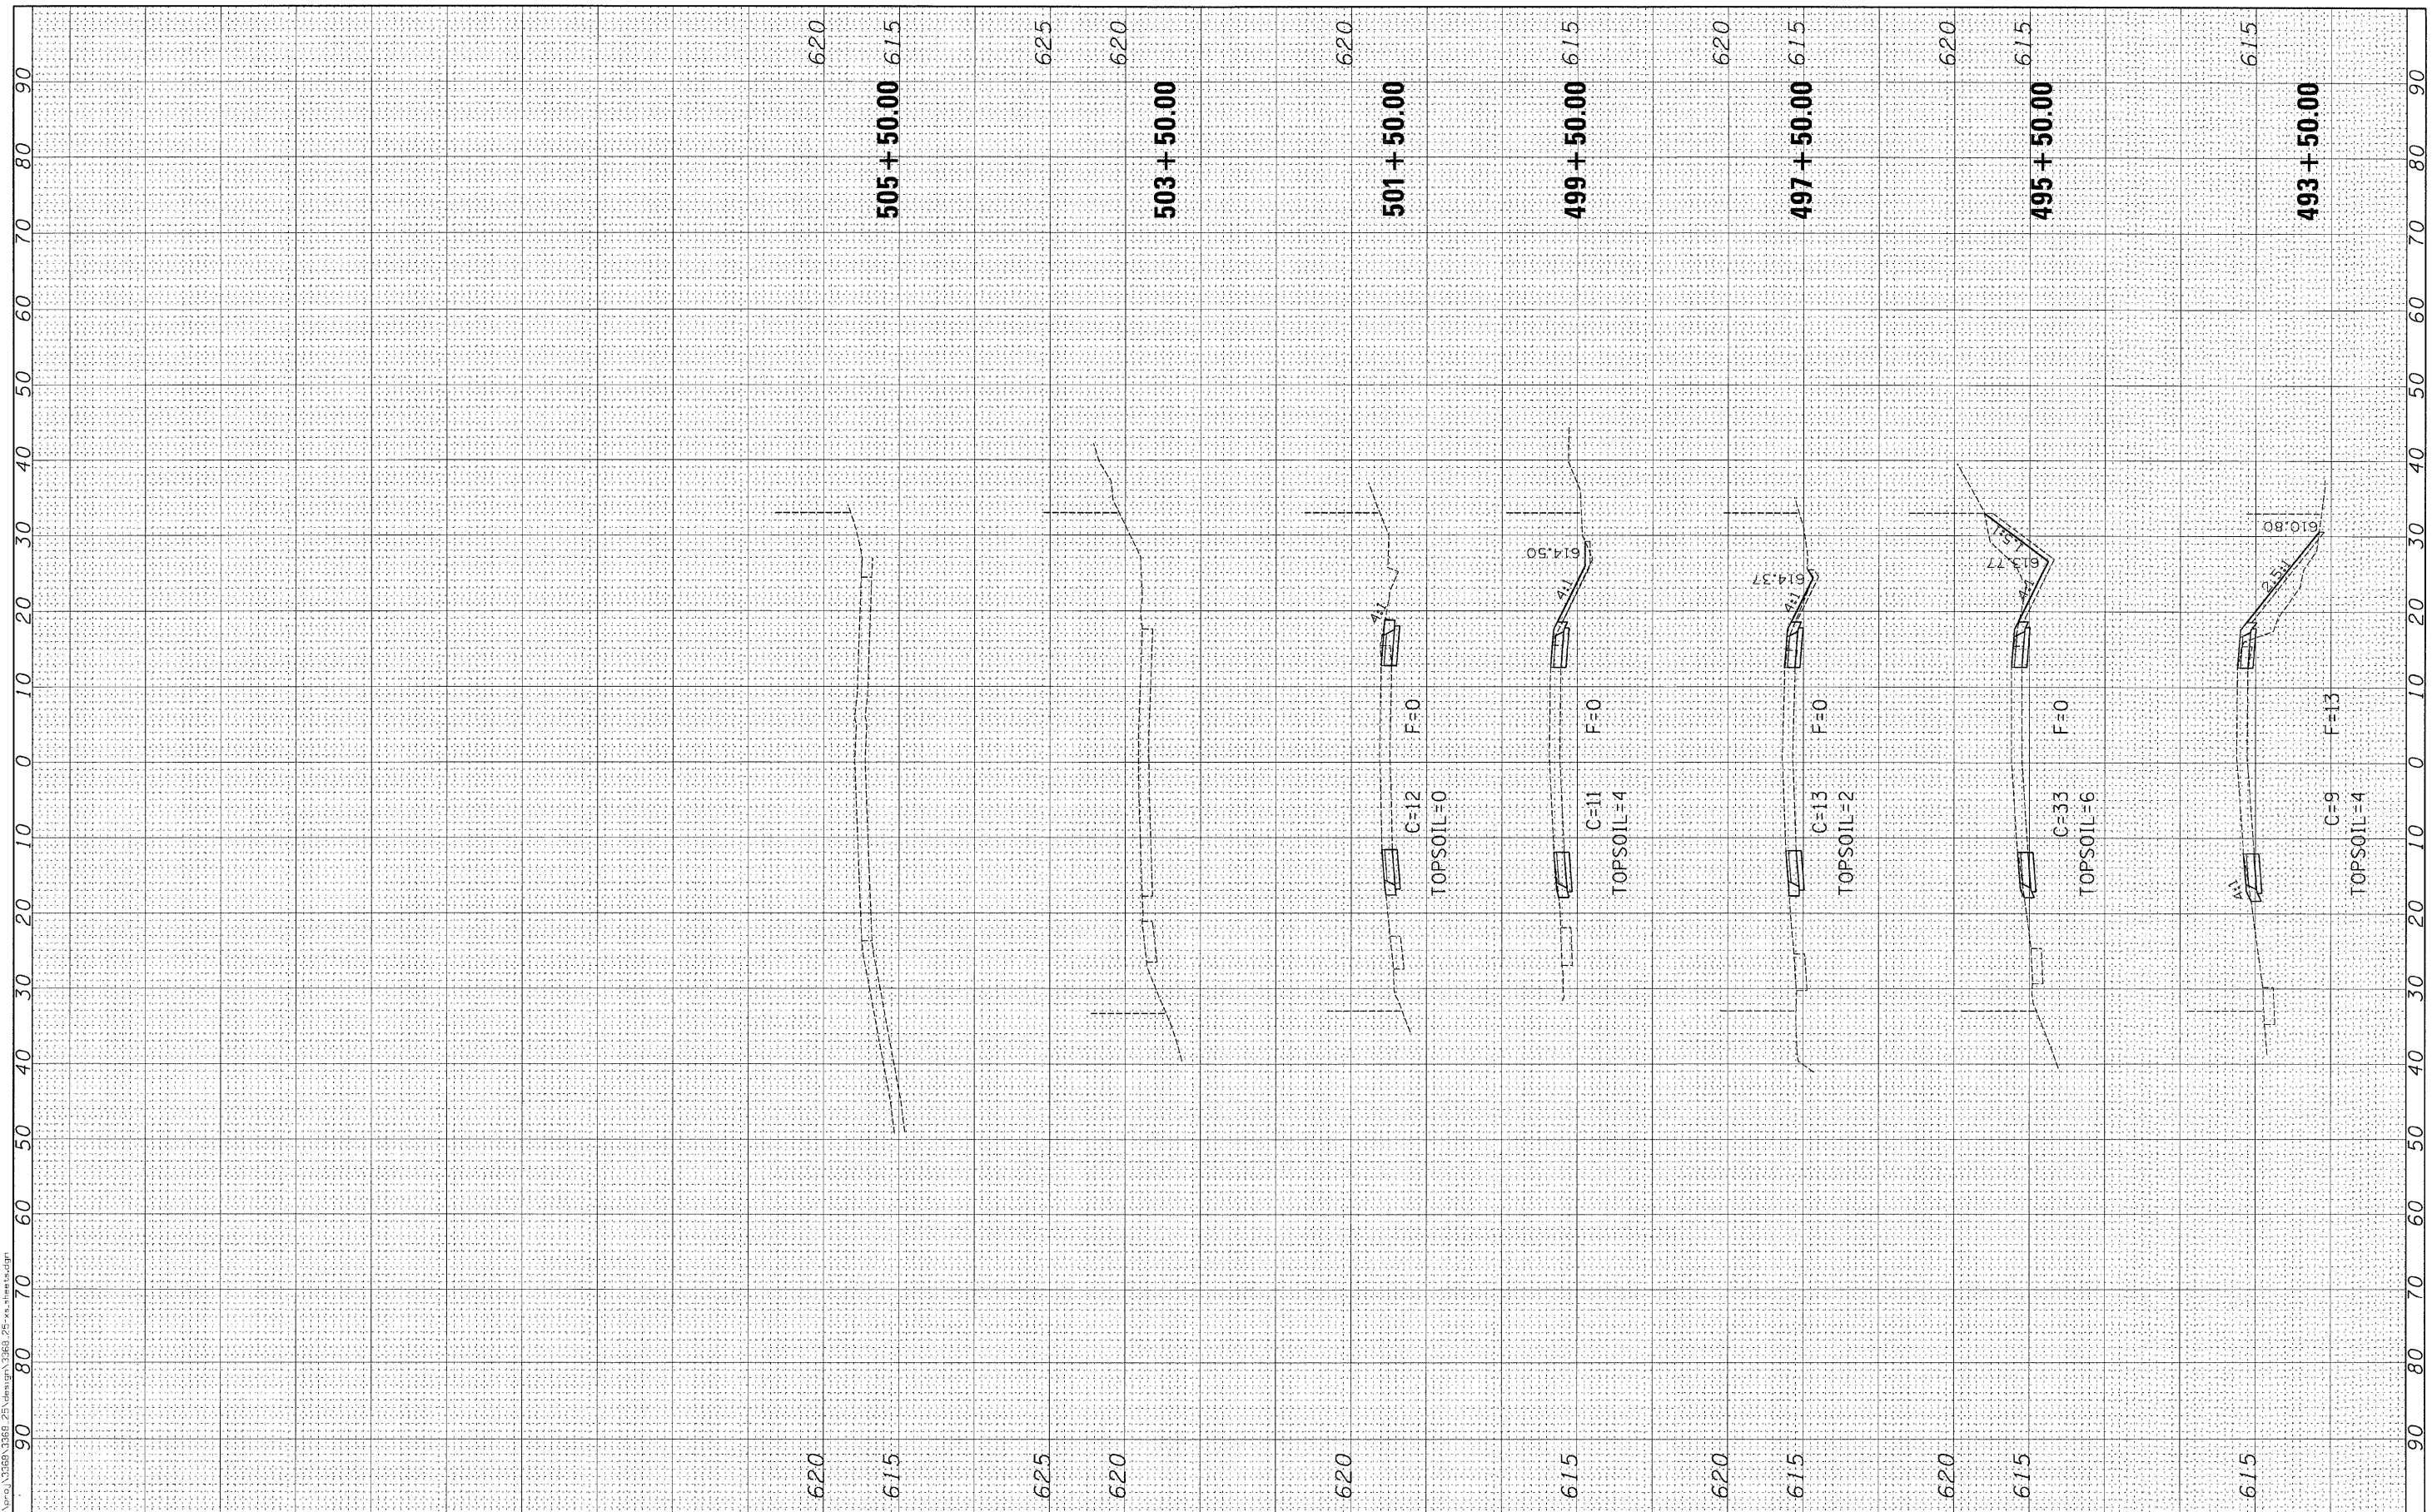

**Ciorba Group, Inc.**  
 CONSULTING ENGINEERS  
 5507 North Cumberland Avenue, Suite 402  
 Chicago, Illinois 60656  
 Tel. 773.775.4009 Fax 773.775.4014

USER NAME = agutowski	DESIGNED -	REVISED -
PLOT SCALE = 12,0000' / IN.	DRAWN -	REVISED -
PLOT DATE = 12/16/2009	CHECKED -	REVISED -
	DATE = 12/16/2009	REVISED -

**STATE OF ILLINOIS  
 DEPARTMENT OF TRANSPORTATION**

**IL 171  
 IL 83 TO 104TH ST  
 CROSS SECTIONS**

SCALE: SHEET NO. OF SHEETS STA. 493+50.00 TO STA. 505+50.00

F.A.P. RTE. 3565	SECTION 2009-066 I	COUNTY COOK	TOTAL SHEETS 42	SHEET NO. 42
CONTRACT NO. 60H72				
FED. ROAD DIST. NO. 1 ILLINOIS FED. AID PROJECT				