
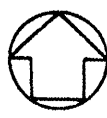


ROUTE NO.	SECTION	COUNTY	TOTAL SHEETS	SHEET NO.
VARIOUS	9009-069 BR	COOK	39	4
FED. ROAD DIV. NO. 1		ILLINOIS CONTRACT NO. 69H577		

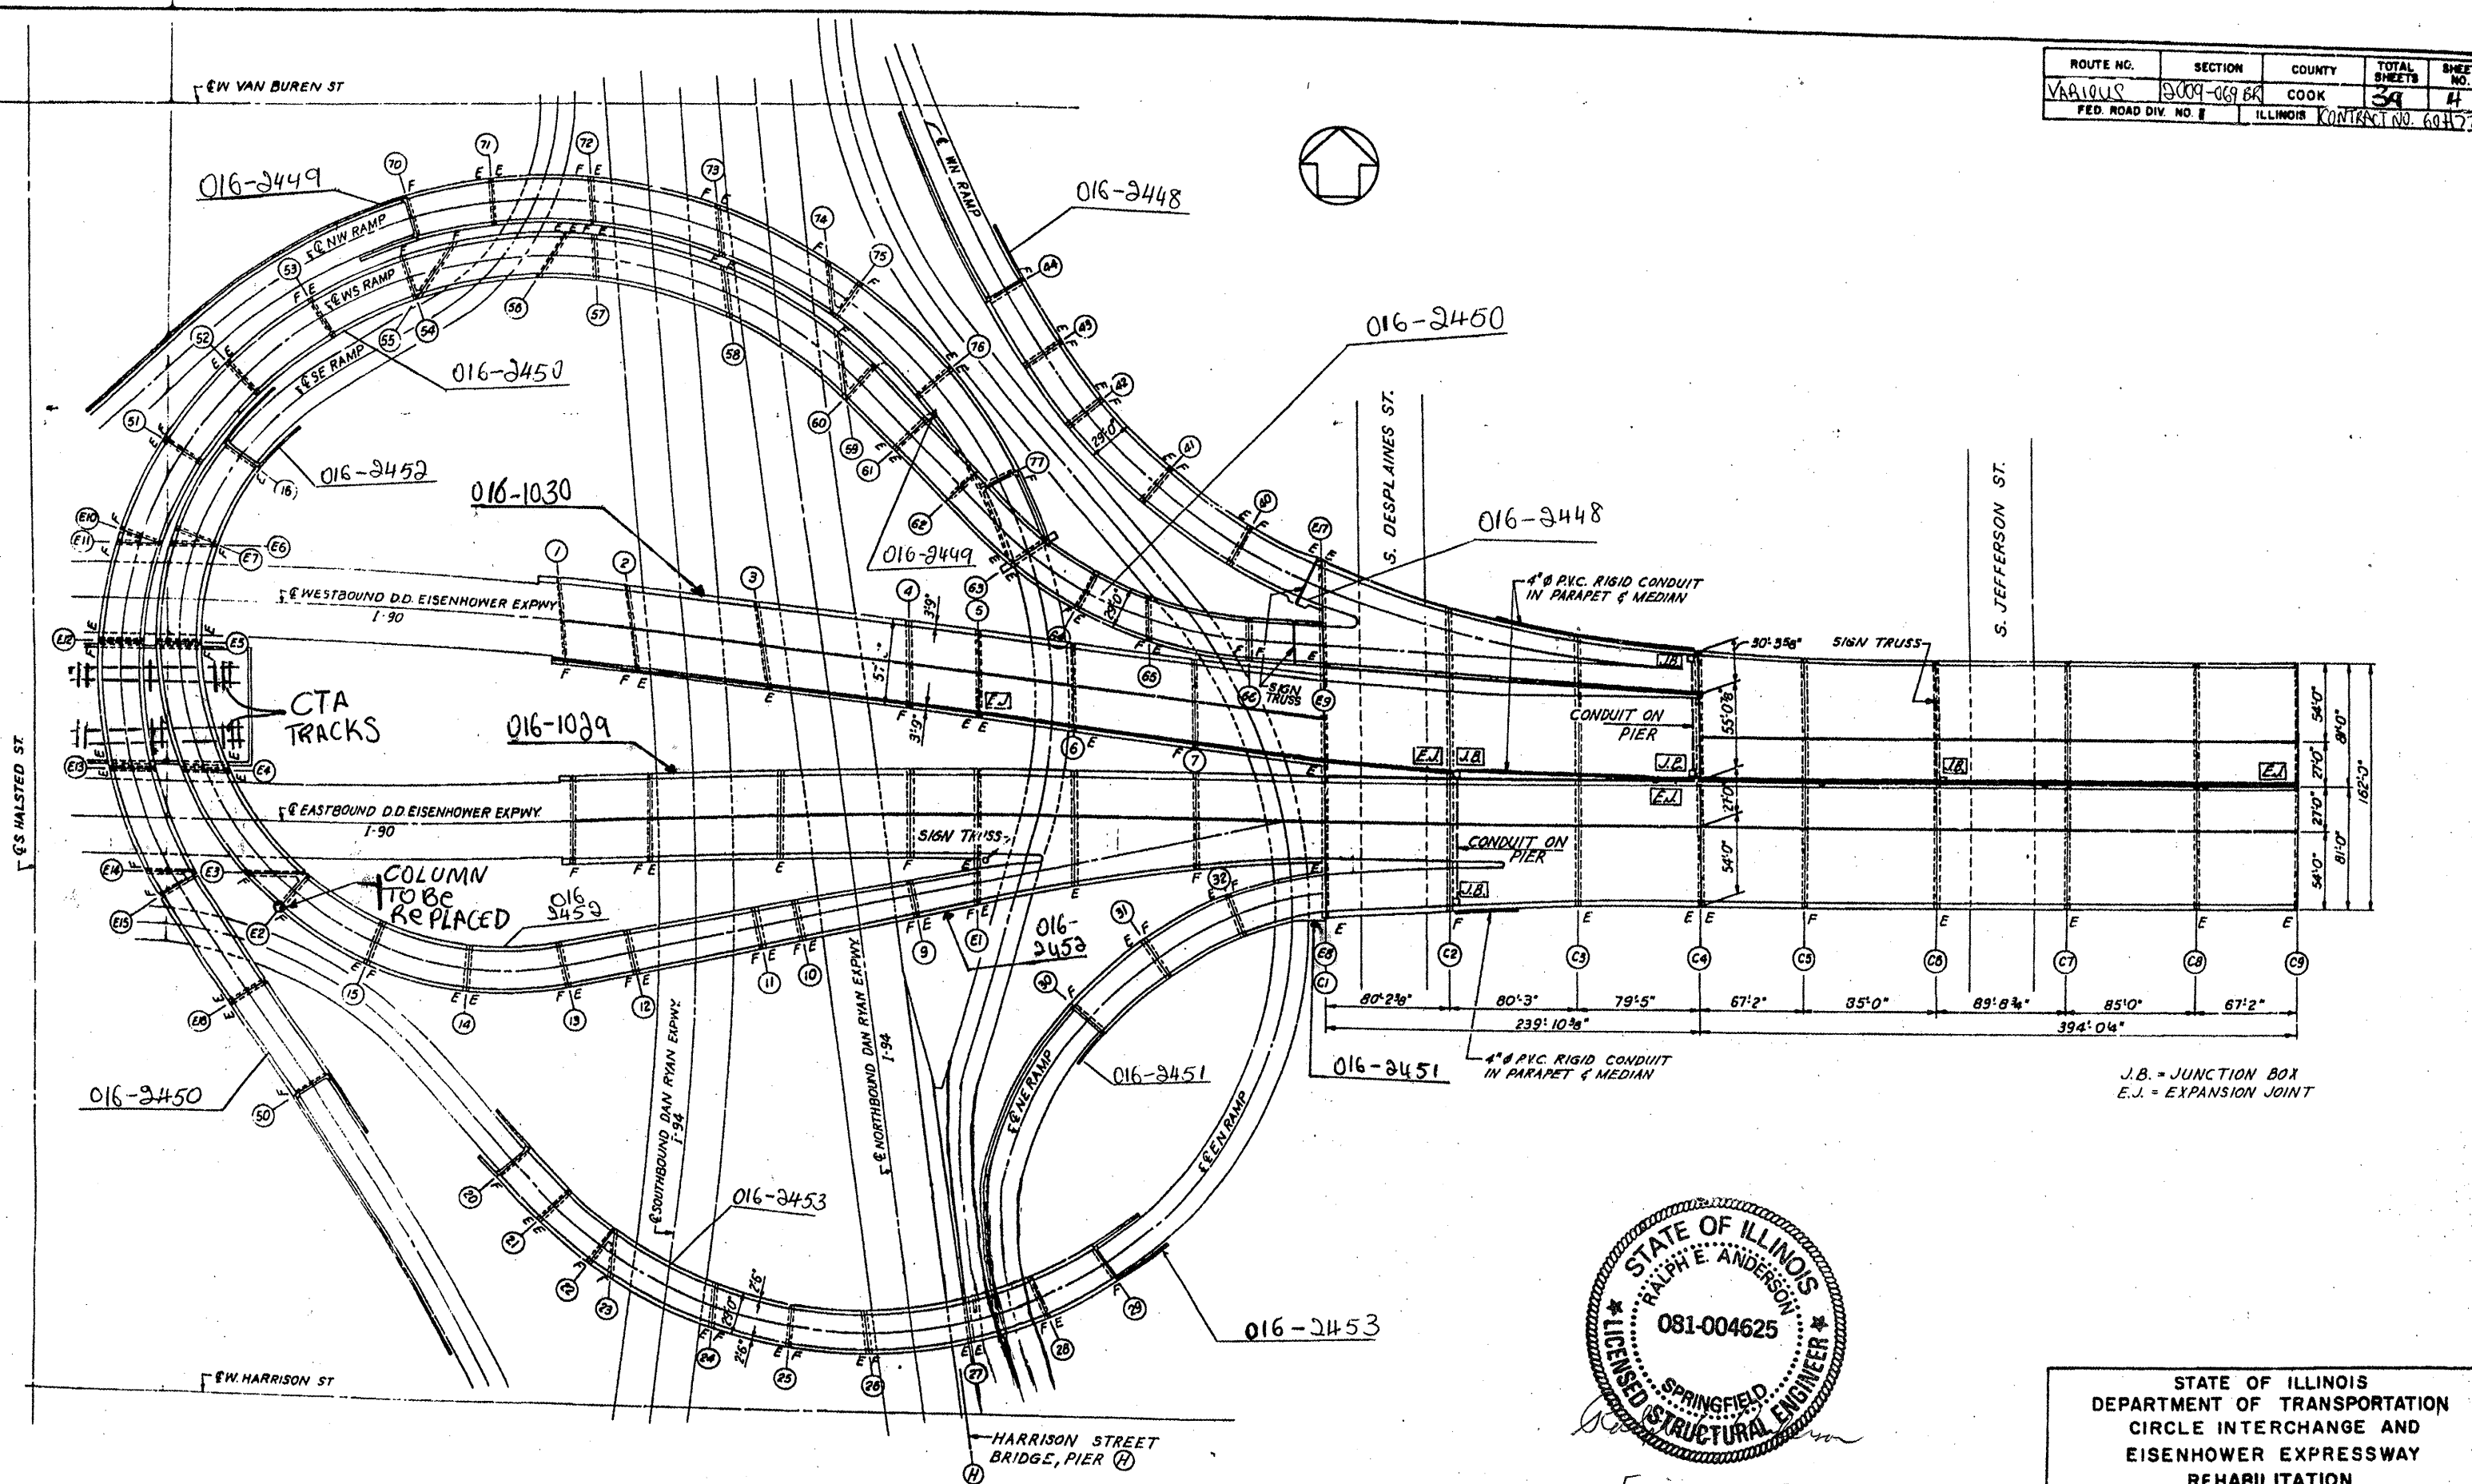

Expires Nov. 30, 2010

J.B. = JUNCTION BOX
E.J. = EXPANSION JOINT

STATE OF ILLINOIS
DEPARTMENT OF TRANSPORTATION
CIRCLE INTERCHANGE AND
EISENHOWER EXPRESSWAY
REHABILITATION

GENERAL LOCATION
P.A.I.R.T.'94 COOK COUNTY SECTION 9009-069 BR

CHRISTIAN-ROBE AND ASSOC.
ENGINEERS
CHICAGO, ILLINOIS

SHEET
1 of 1

DESIGNED BY _____
DRAWN BY _____
CHECKED BY _____