


IL RTE. 43 (HARLEM AVE.)

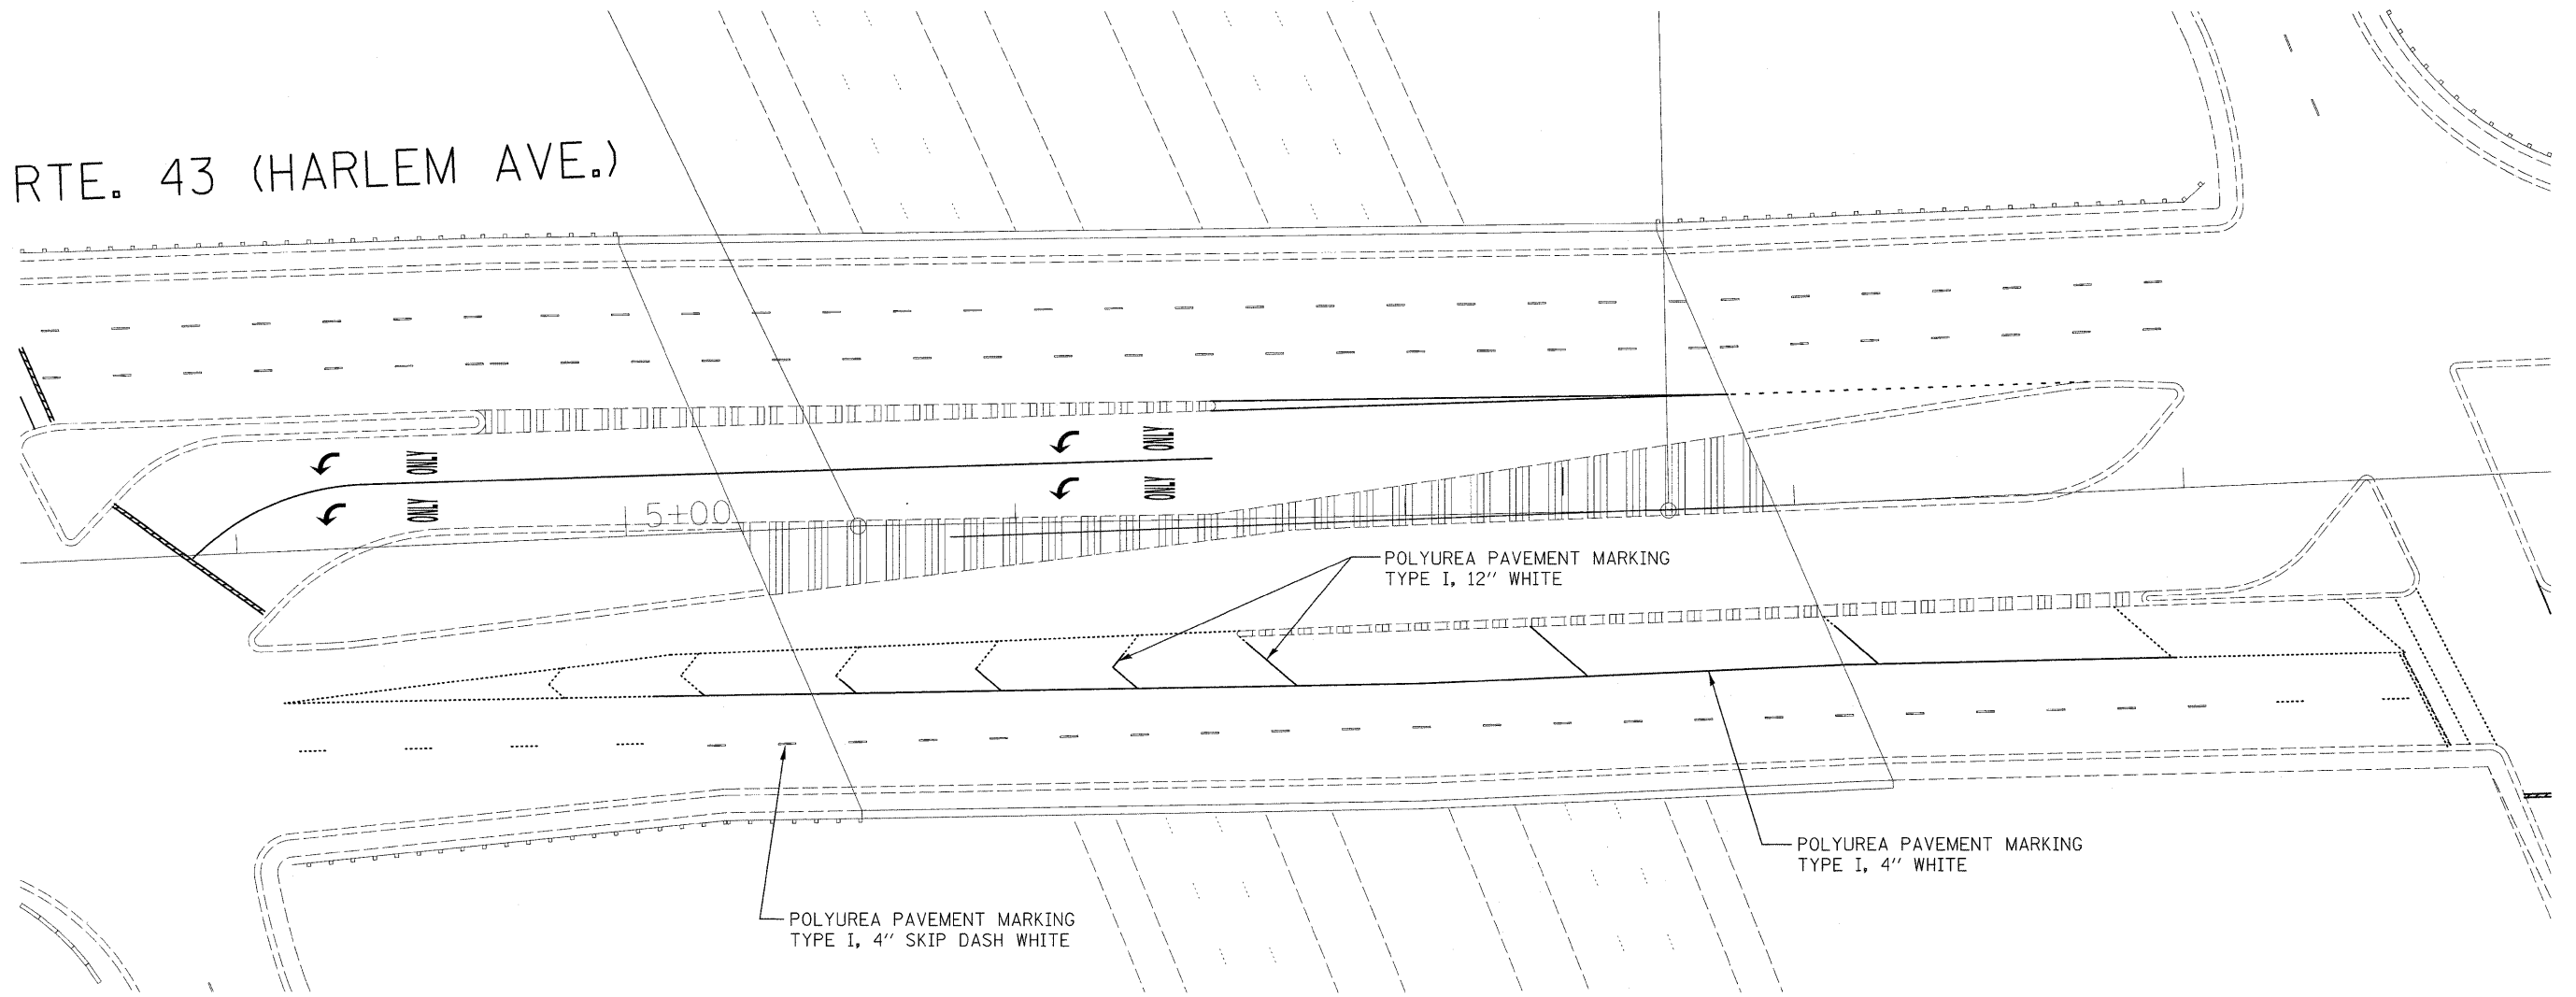

FILE NAME = c:\pwwork\pwidot\mido\jand0163067\018149	USER NAME = mcljja	DESIGNED -	REVISED -	STATE OF ILLINOIS DEPARTMENT OF TRANSPORTATION	PAVEMENT MARKING PLAN IL 43 (HARLEM AVE.) OVER I-55			F.A.P. RTE.	SECTION	COUNTY	TOTAL SHEETS	SHEET NO.
	9-sht-plan.dgn	DRAWN -	REVISED -					348	2009-070 BR	COOK	17	12
PLOT SCALE = 50.0000' / IN.	CHECKED -	REVISED -	REVISED -		CONTRACT NO. 60H78			ILLINOIS FED. AID PROJECT				
PLOT DATE = 12/16/2009	DATE -	REVISED -	REVISED -		SCALE:	SHEET NO.	OF					