


ROUTE	SECTION	COUNTY	TOTAL SHEETS	SHEET NUMBER
FAP 852	2009-073 I	WILL	8	5

CONTRACT NO. 60H83

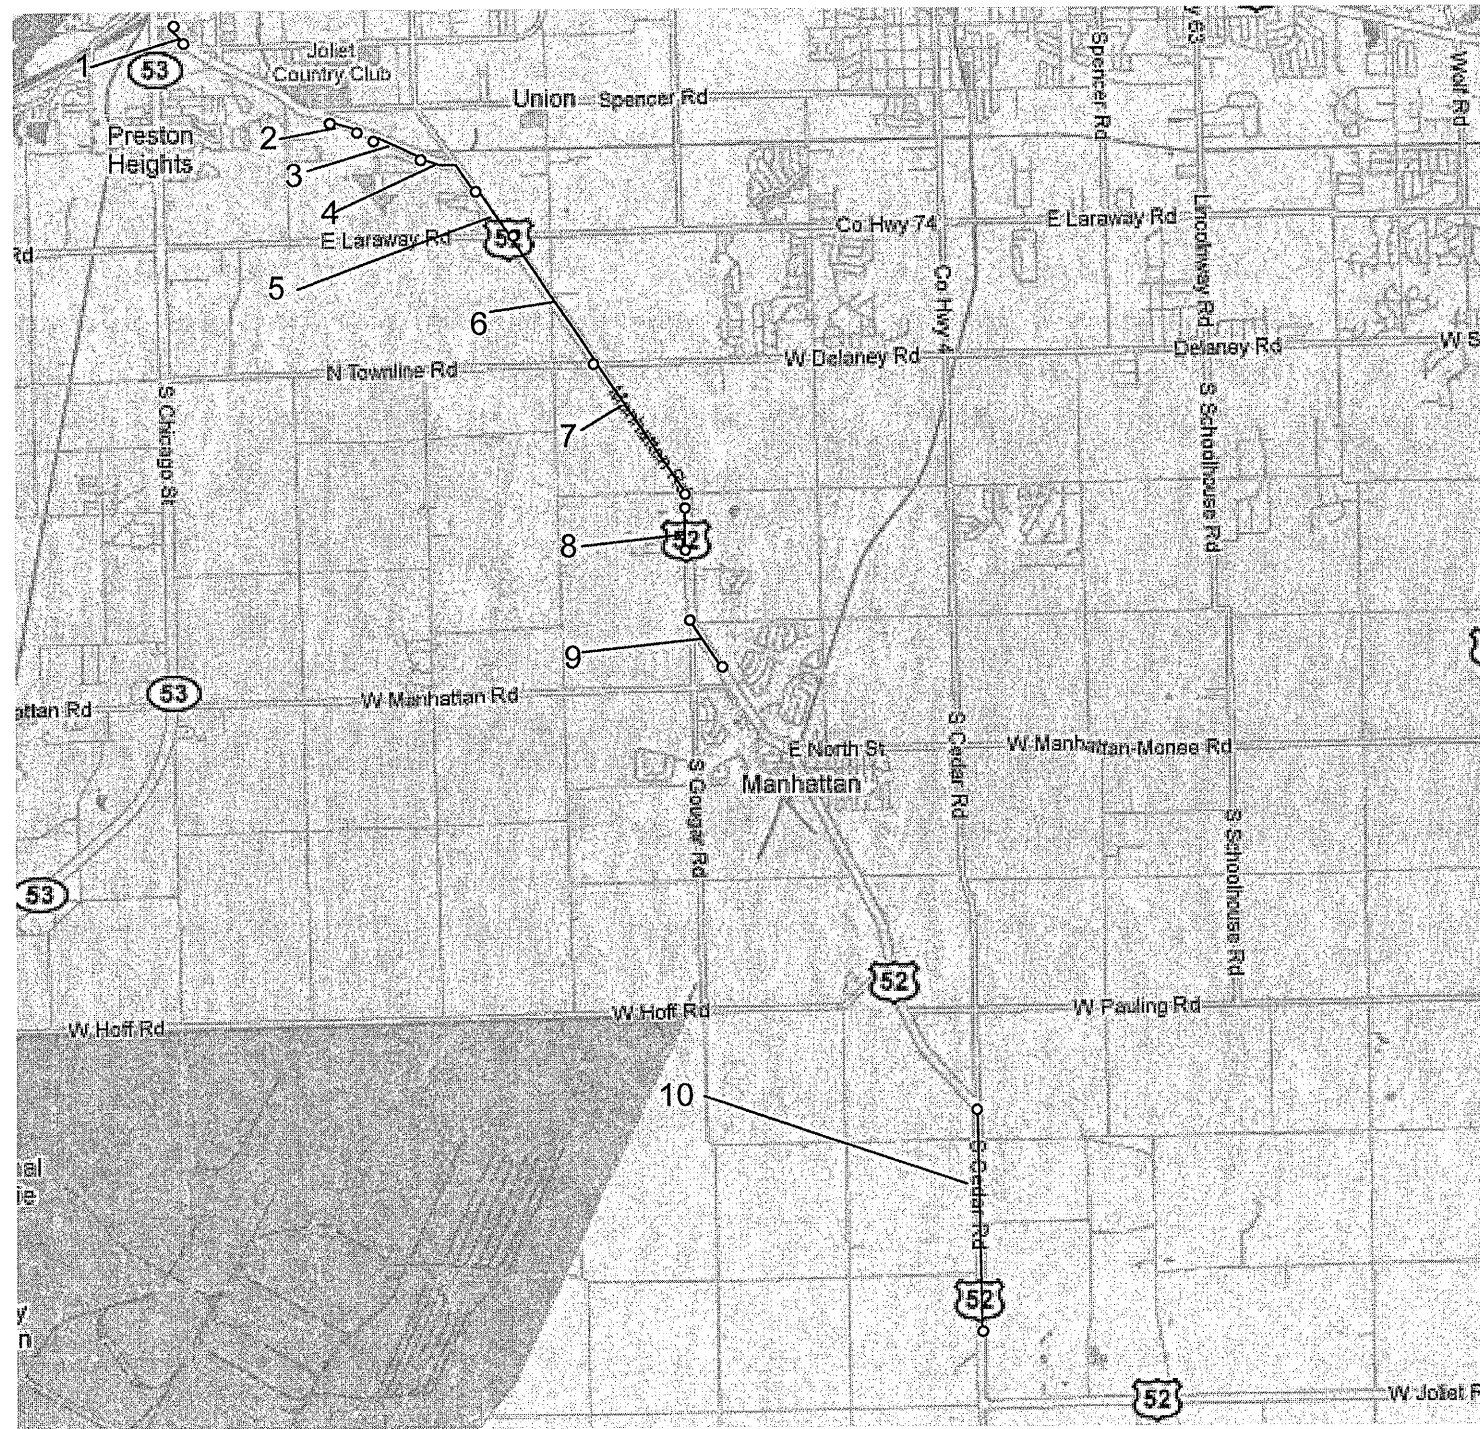

See schedule on sheet 4.
for locations 1 to 10.

ILLINOIS DEPARTMENT OF TRANSPORTATION
LOCATION MAP
US 52