
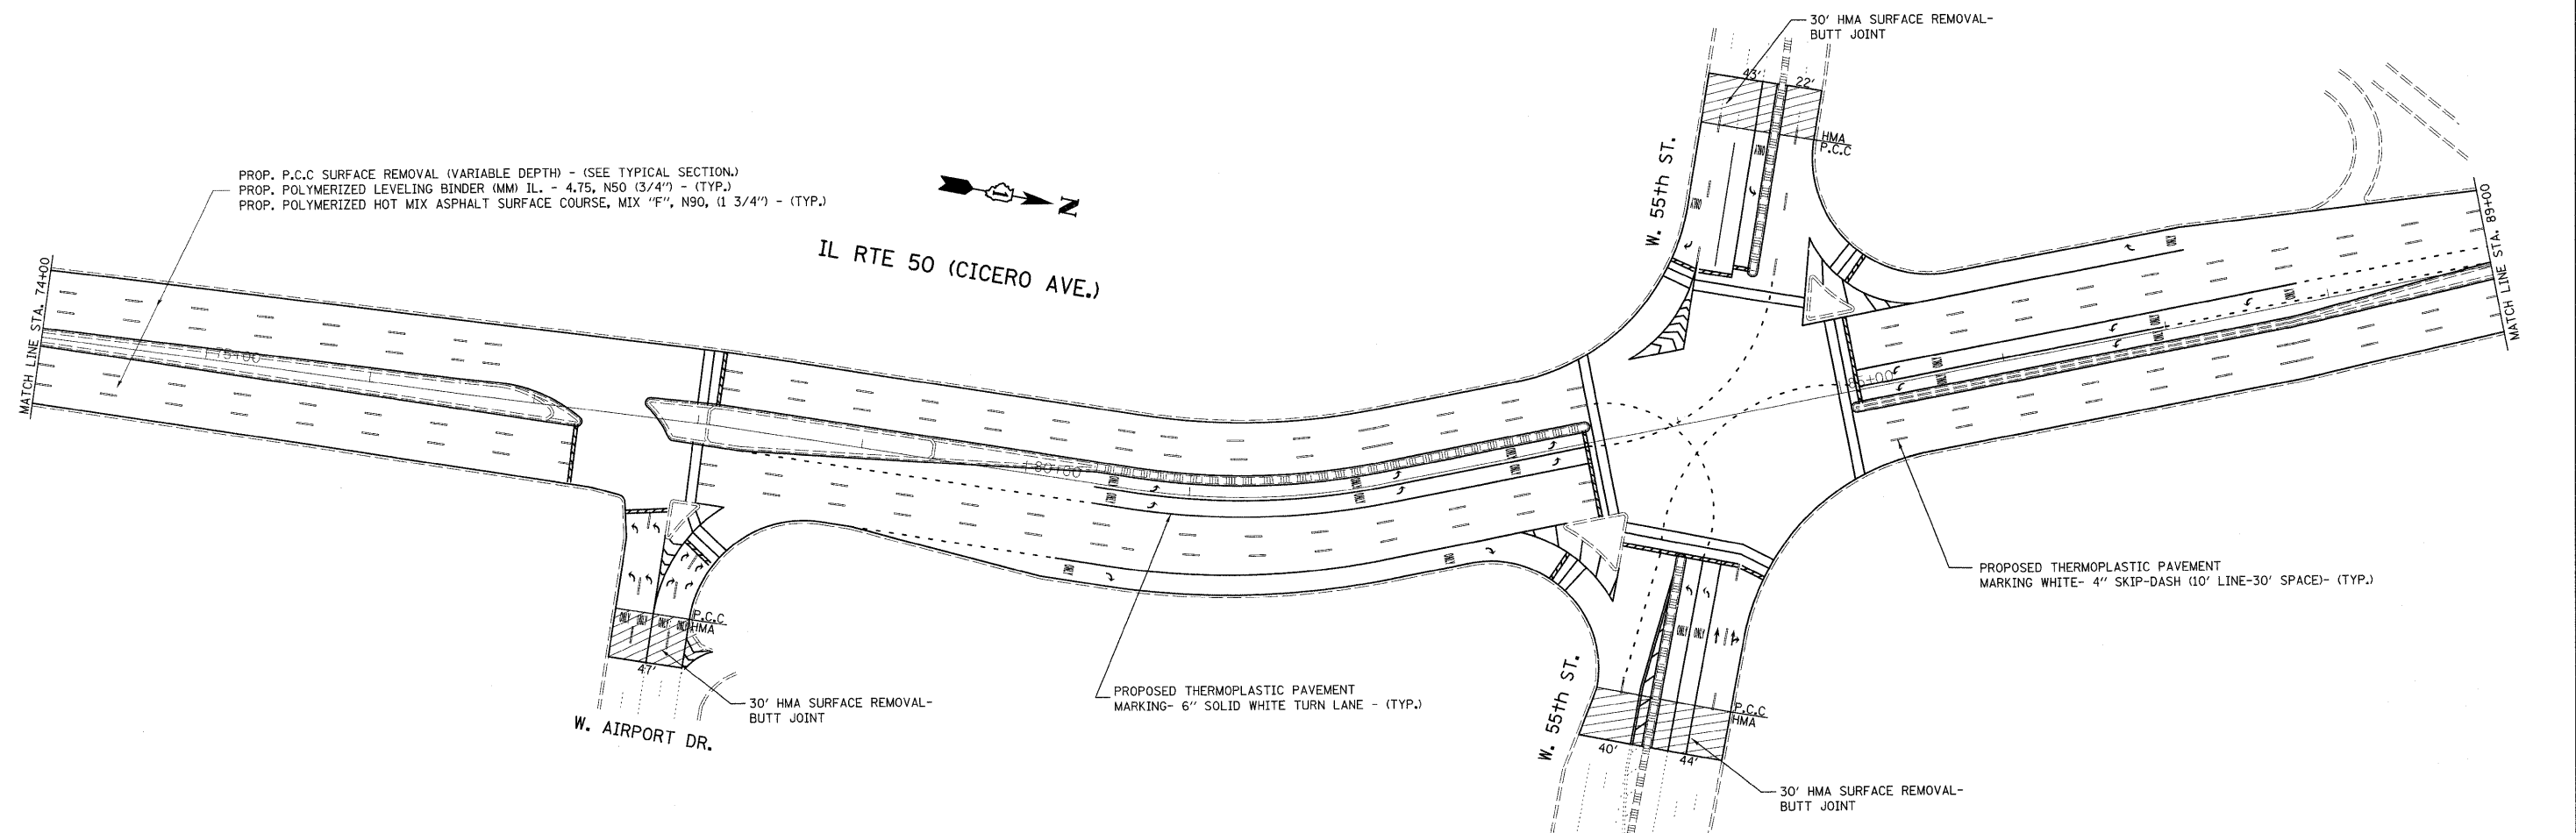


IL RTE 50 (CICERO AVE.)

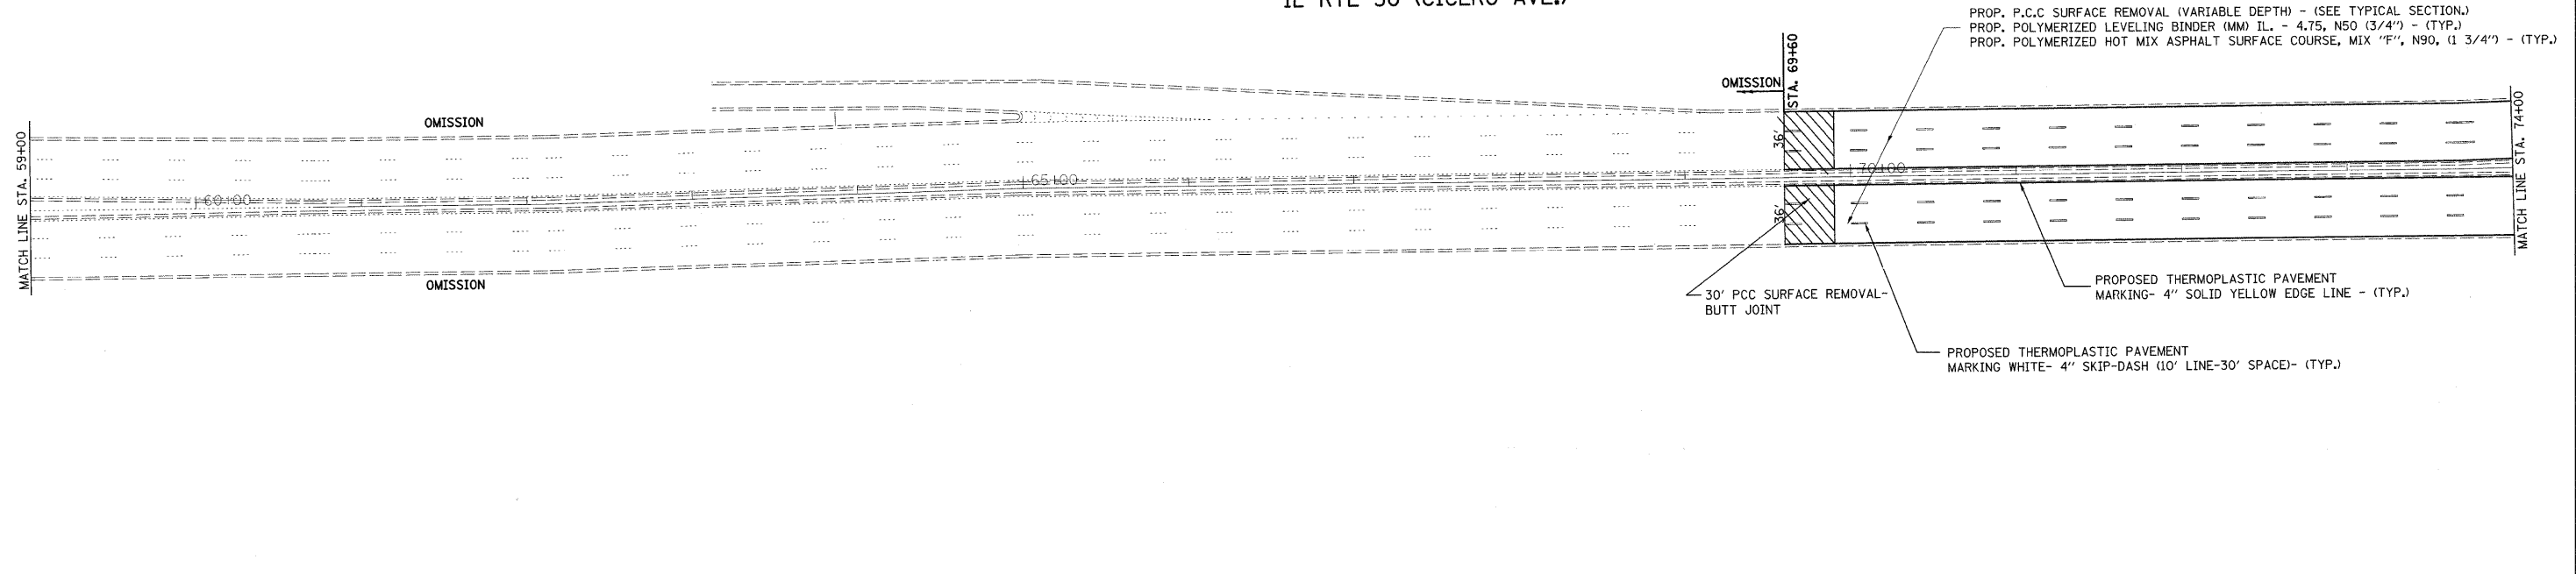

FILE NAME = c:\pwwork\pwwid07\GUILLAUMEFF\20147453	USER NAME = guillaumefp 2183109-shr-plan.dgn	DESIGNED - DRAWN -	REVISED - REVISED -	STATE OF ILLINOIS DEPARTMENT OF TRANSPORTATION	IL RTE. 50 (CICERO AVE.) (46TH ST. TO MARQUETTE RD.) ROADWAY AND PAVEMENT MARKING PLAN	F.A.P. RTE. 305	SECTION 3293 RS-2	COUNTY COOK	TOTAL SHEETS 25	SHEET NO. 8		
PLOT SCALE = 50,0000' / IN.						SCALE:	SHEET NO. OF SHEETS	STA. TO STA.	CONTRACT NO. 60H91			
PLOT DATE = 12/18/2009						DATE -	ILLINOIS FED. AID PROJECT					