


LEGEND

- ① EXISTING HOT-MIX ASPHALT SURFACE, 5''(±) AFTER MILLING
- ② EXISTING PCC BASE COURSE, 8''(±)
- ③ EXISTING PCC PAVEMENT, 11''(±)
- ④ EXISTING GRANULAR SUB-BASE, 4''
- ⑤ EXISTING COMBINATION CONCRETE CURB & GUTTER, TYPE B-6.12
- ⑥ EXISTING COMBINATION CONCRETE CURB & GUTTER, TYPE B-6.24
- ⑦ EXISTING AGGREGATE SHOULDER, TYPE B
- ⑧ EXISTING TOP SOIL AND SODDING
- ⑨ PROPOSED HOT-MIX ASPHALT SURFACE REMOVAL, 2 1/4''
- ⑩ PROPOSED HOT-MIX ASPHALT SURFACE COURSE, MIX "D", N70, 1 1/2''
- ⑪ PROPOSED POLYMERIZED LEVELING BINDER (MM), IL-4.75, N50, 3/4''
- ⑫ PROPOSED COMBINATION CONCRETE CURB & GUTTER REMOVAL & REPLACEMENT (LOCATIONS TO BE DETERMINED BY THE ENGINEER)
- ⑬ PROPOSED AGGREGATE WEDGE SHOULDER, TYPE B
- ⑭ PROPOSED GRADING AND SHAPING SHOULDERS
- ⑮ PROPOSED CLASS B PATCHES, 11''

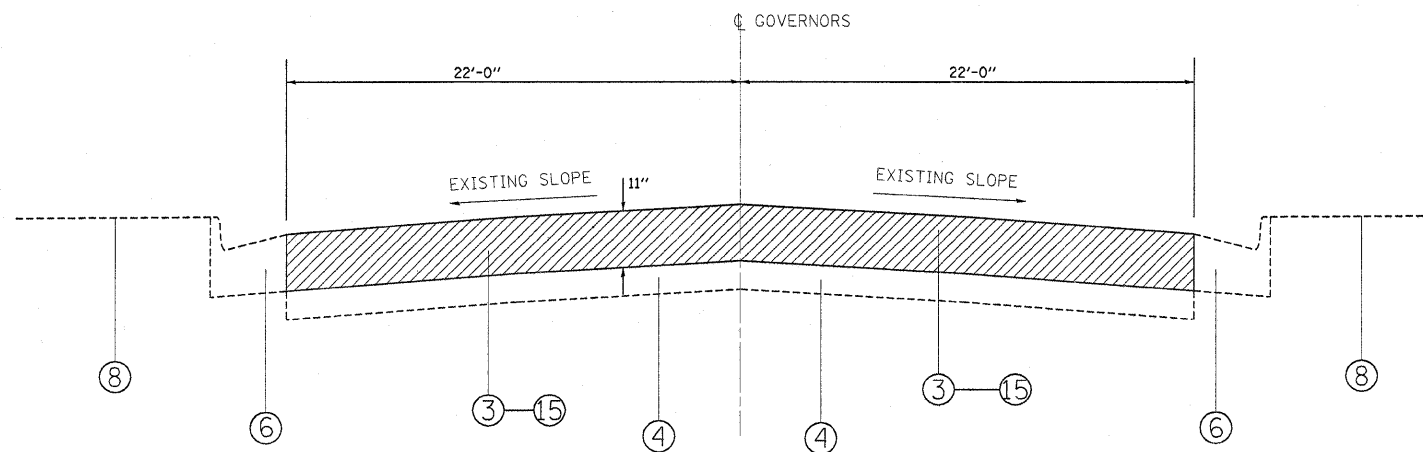

EXISTING & PROPOSED TYPICAL SECTION
STATION:
256+90 TO 270+11

NOTE: CLASS B PATCHES TO BE DONE ON THIS SECTION ONLY.
NO RESURFACING

FILE NAME =	USER NAME = oqueelff	DESIGNED - FFA 7-20-09	REVISED -	STATE OF ILLINOIS DEPARTMENT OF TRANSPORTATION	GOVERNORS HIGHWAY EXISTING AND PROPOSED TYPICAL SECTIONS			F.A.U. RTE. 2820	SECTION 44RS-6	COUNTY COOK	TOTAL SHEETS 34	SHEET NO. 8
c:\pwork\pwidot\aqueelff\d0145733\0163709-sht-plan.dgn		DRAWN -	REVISED -		SCALE:	SHEET NO. 4 OF 4 SHEETS	STA. TO STA.	ILLINOIS FED. AID PROJECT				
		CHECKED -	REVISED -									
		DATE -	REVISED -									
	PLOT SCALE = 50.0000' / IN.											
	PLOT DATE = 11/12/2009											
											CONTRACT NO. 60H97	