



IL. RTE. 64

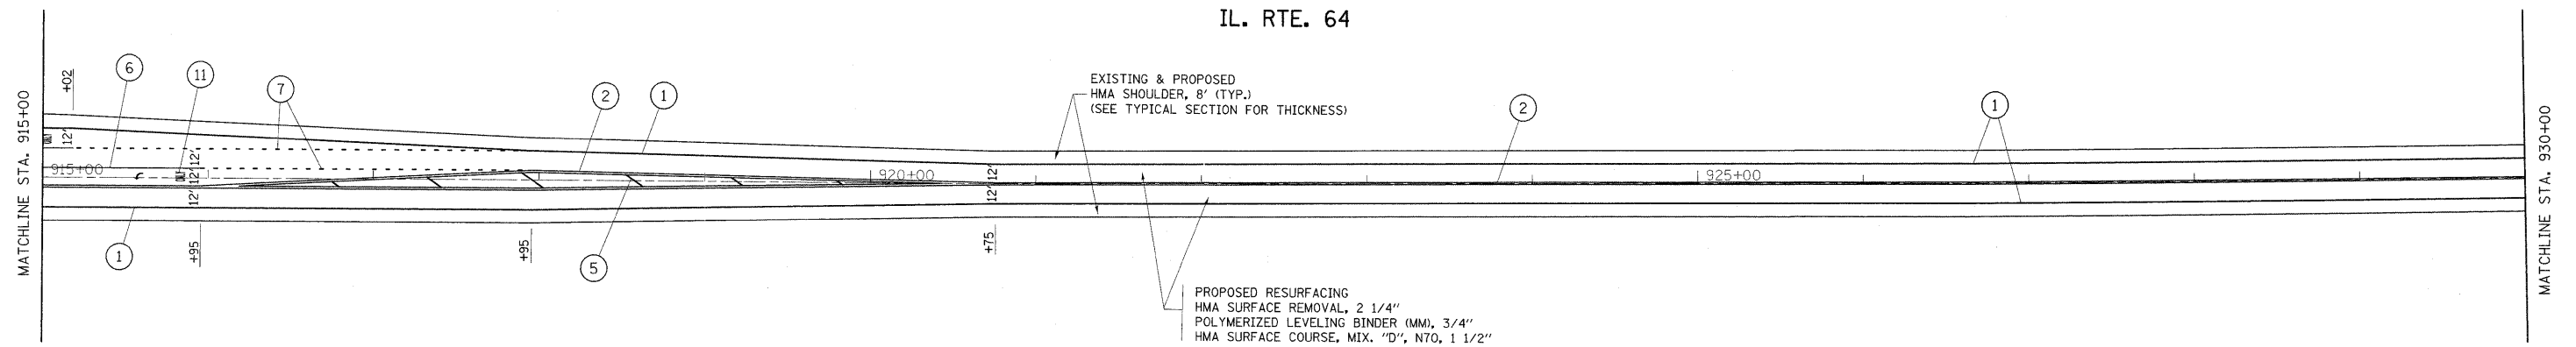

EXISTING & PROPOSED
HMA SHOULDER, 8' (TYP.)
(SEE TYPICAL SECTION FOR THICKNESS)

PROPOSED RESURFACING
HMA SURFACE REMOVAL, 2 1/4"
POLYMERIZED LEVELING BINDER (MM), 3/4"
HMA SURFACE COURSE, MIX. "D", N70, 1 1/2"

IL. RTE. 64

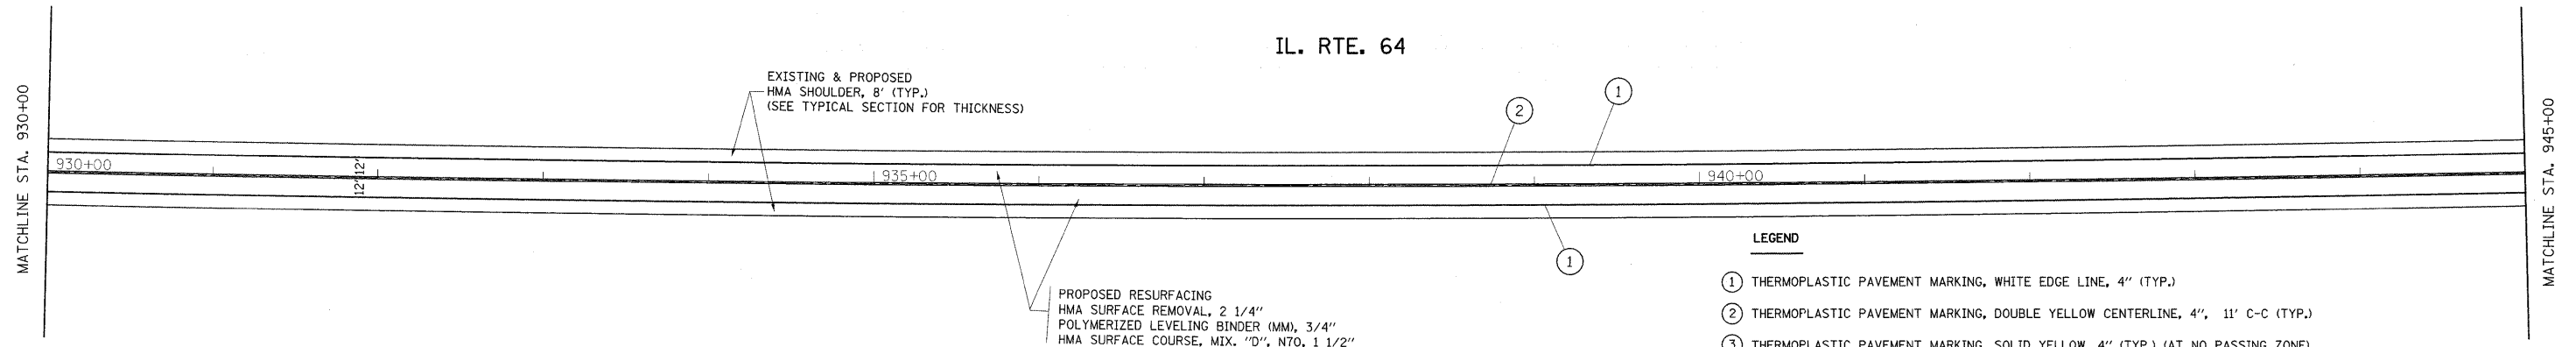

EXISTING & PROPOSED
HMA SHOULDER, 8' (TYP.)
(SEE TYPICAL SECTION FOR THICKNESS)

PROPOSED RESURFACING
HMA SURFACE REMOVAL, 2 1/4"
POLYMERIZED LEVELING BINDER (MM), 3/4"
HMA SURFACE COURSE, MIX. "D", N70, 1 1/2"

LEGEND

- ① THERMOPLASTIC PAVEMENT MARKING, WHITE EDGE LINE, 4" (TYP.)
- ② THERMOPLASTIC PAVEMENT MARKING, DOUBLE YELLOW CENTERLINE, 4", 11' C-C (TYP.)
- ③ THERMOPLASTIC PAVEMENT MARKING, SOLID YELLOW, 4" (TYP.) (AT NO PASSING ZONE)
- ④ THERMOPLASTIC PAVEMENT MARKING, YELLOW 4" SKIP DASH (10' DASH, 30' SKIP)
- ⑤ THERMOPLASTIC PAVEMENT MARKING, SOLID YELLOW 12", 75' SPACING OR 5 DIAGONALS MIN. (TYP.)
- ⑥ THERMOPLASTIC PAVEMENT MARKING, SOLID WHITE LINE, 6"
- ⑦ THERMOPLASTIC PAVEMENT MARKING, WHITE 2' LINE, 6' SKIP DASH, 6"
- ⑧ THERMOPLASTIC PAVEMENT MARKING, SOLID WHITE STOP BAR, 24" (TYP.)
- ⑨ THERMOPLASTIC PAVEMENT MARKING, SOLID WHITE 12", 2' APART @ 45° DIAGONAL
- ⑩ THERMOPLASTIC PAVEMENT MARKING, 12" WHITE DIAGONAL
- ⑪ THERMOPLASTIC PAVEMENT MARKING, LETTERS AND SYMBOLS (TYP.)

FILE NAME =	USER NAME = leysa	DESIGNED -	REVISED -
ct:\p\work\p\1031\LEISA\0152433\shtr\p\ndgn		DRAWN -	REVISED -
		CHECKED -	REVISED -
		DATE -	REVISED -

STATE OF ILLINOIS
DEPARTMENT OF TRANSPORTATION

IL. ROUTE 64
(IL. ROUTE 47 TO CAMPTON HILLS RD.)

SCALE: SHEET NO. OF SHEETS STA. TO STA.

F.A.P. RTE.	SECTION	COUNTY	TOTAL SHEETS	SHEET NO.
307	126 RS-5	KANE	34	15
CONTRACT NO. 60100				
ILLINOIS FED. AID PROJECT				