


TRAFFIC SIGNAL LEGEND

	PROPOSED	EXISTING
DETECTOR LOOP		
SIGNAL HEAD		
G.S. CONDUIT IN TRENCH OR PUSHED		
SIGNAL HEAD WITH BACKPLATE		
RACEWAY FOR MAGNETIC DETECTOR, TYPE I OR II		
VEHICLE DETECTOR, NON-COMPENSATED MAGNETIC TYPE		

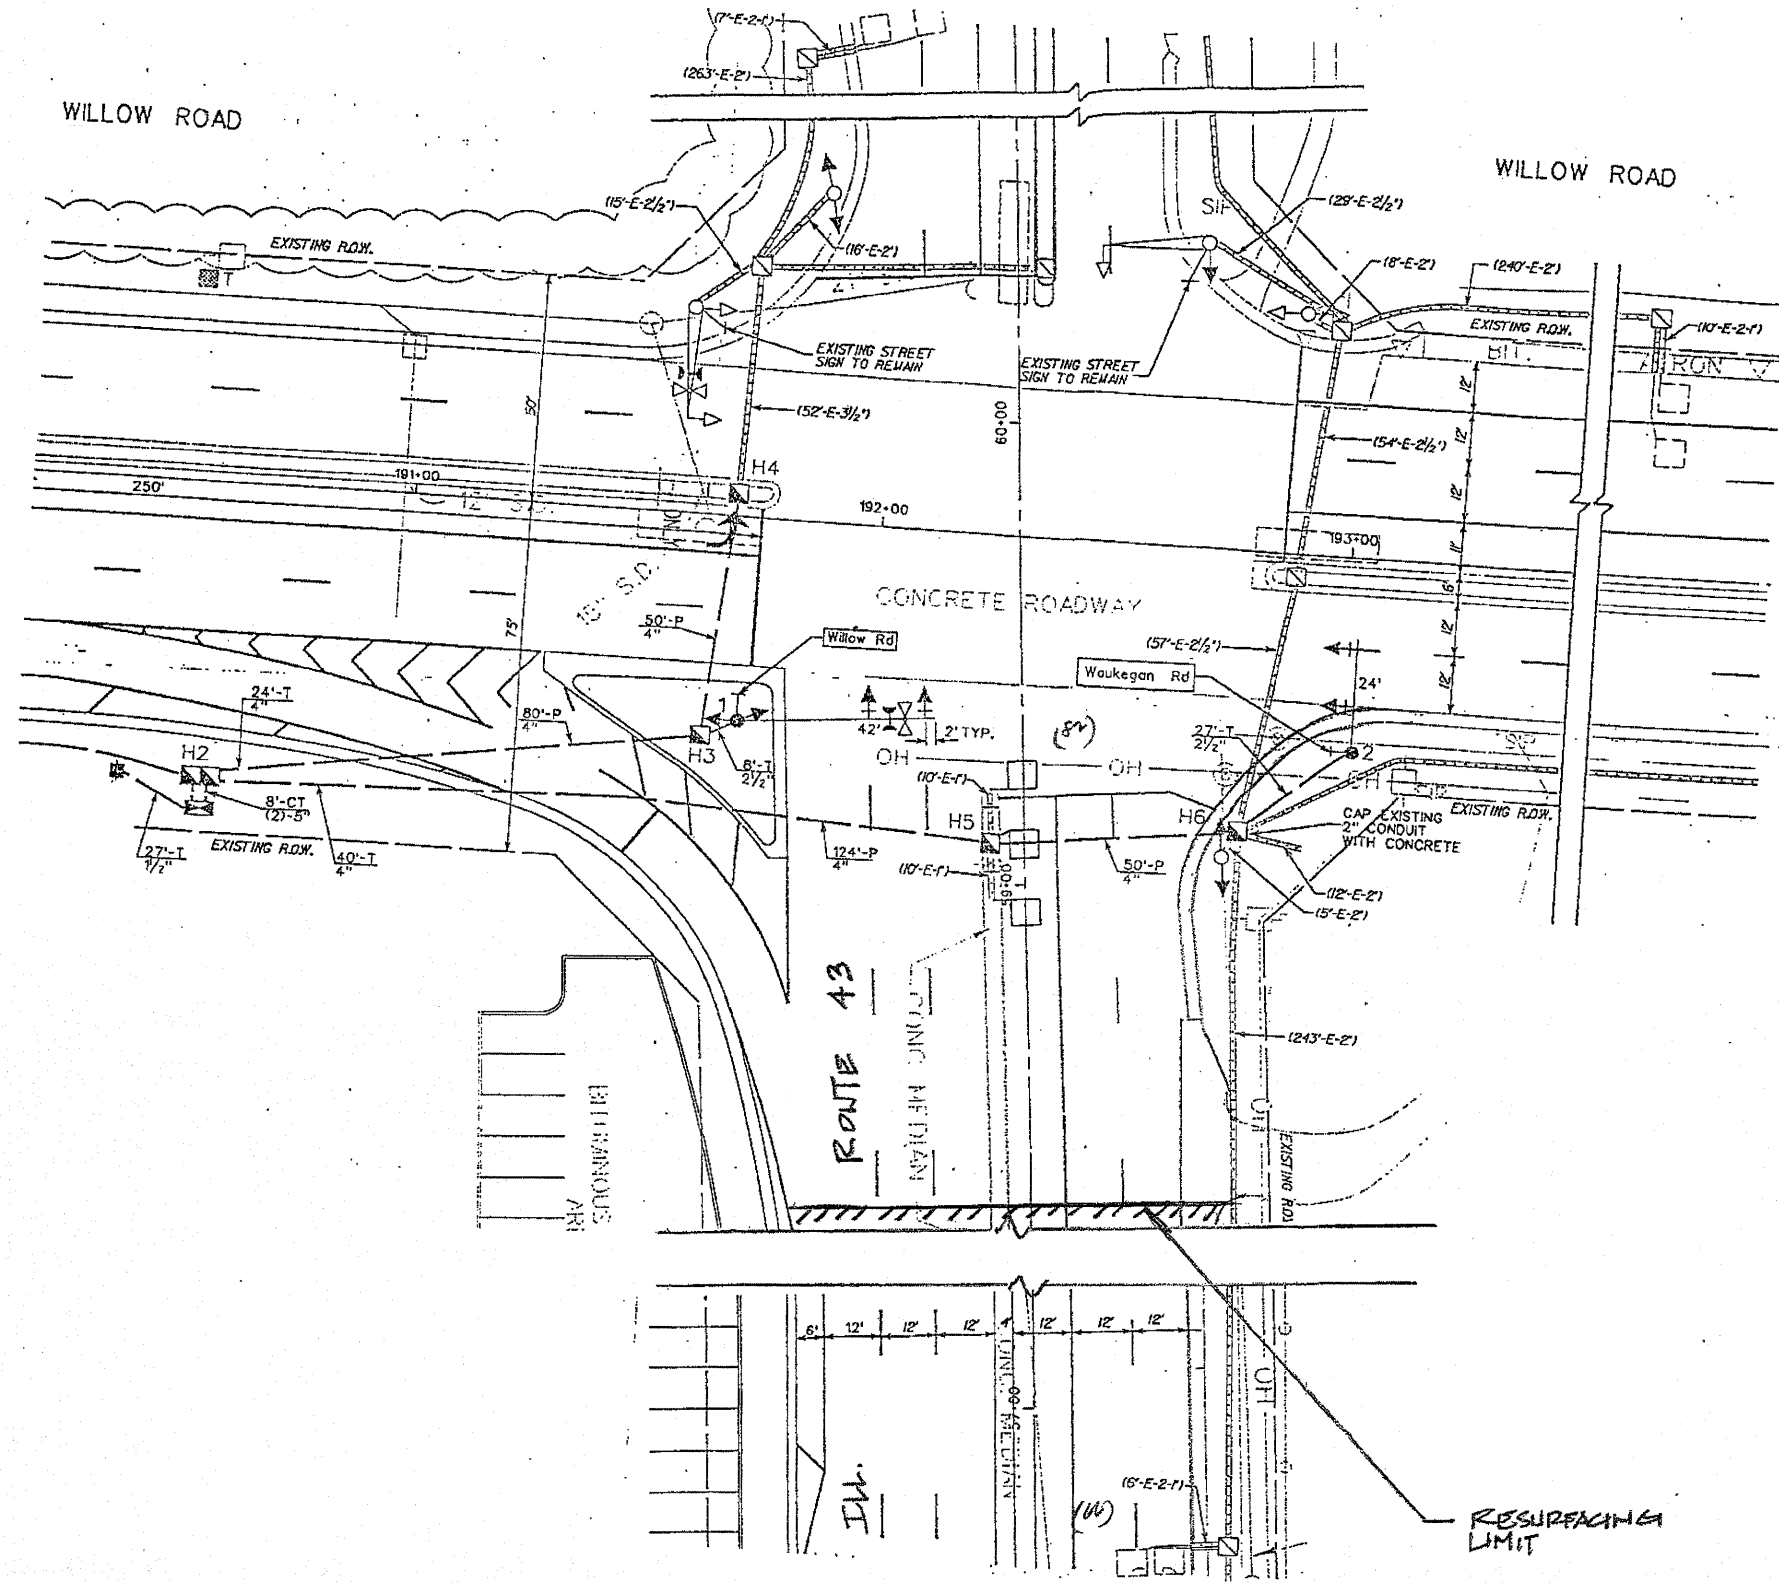

NOTE: WHERE REDLIGHT VIDEO ENFORCEMENT IS UTILIZED, IT SHALL BE THE RESPONSIBILITY OF THE RESIDENT ENGINEER TO NOTIFY THE OWNER OF THIS EQUIPMENT THEIR IN-PAVEMENT SENSORS MAY BE JERPODIZED DUE TO RESURFACING.

REDFLEX T.S. @ 1-480-607-0705

THIS PLAN IS FOR THE SOLE PURPOSE OF DETECTOR LOOP REPLACEMENTS ONLY

REPLACE ALL DETECTOR LOOPS AS SHOWN (WITHIN THE RESURFACING LIMITS)

CODE	QUANTITY	UNIT	ITEM
86600600	66	FOOT	DETECTOR LOOP, REPLACEMENT

FILE NAME =	USER NAME = kanthaphixeybo	DESIGNED - BCK	REVISED -	STATE OF ILLINOIS DEPARTMENT OF TRANSPORTATION	DISTRICT ONE - DETECTOR LOOP REPLACEMENT ILL. ROUTE 43 (WAUKEGAN) @ WILLOW RD.	F.A.D. RTE.	SECTION	COUNTY	TOTAL SHEETS	SHEET NO.	
as\pvc\work\VPWIDOT\KANTHAPHIXAY8CV091126	4\traffic.legend.v7.dgn	DRAWN - BCK	REVISED -			348	371 (240) R-4	COOK	35	24	
	PLOT SCALE = 3/4" = 1' IN.	CHECKED - DAD	REVISED -			CONTRACT NO. 6301					
	PLOT DATE = 4/3/2009	DATE -	REVISED -			SCALE: NONE	SHEET NO. OF SHEETS	STA. TO STA.	FED. ROAD DIST. NO.	ILLINOIS FED. AID PROJECT	