



QUANTITY
 4 (100) LINE = 64.1 ft. (19.7 m)
 21.1 sq. ft. (1.97 sq. m)

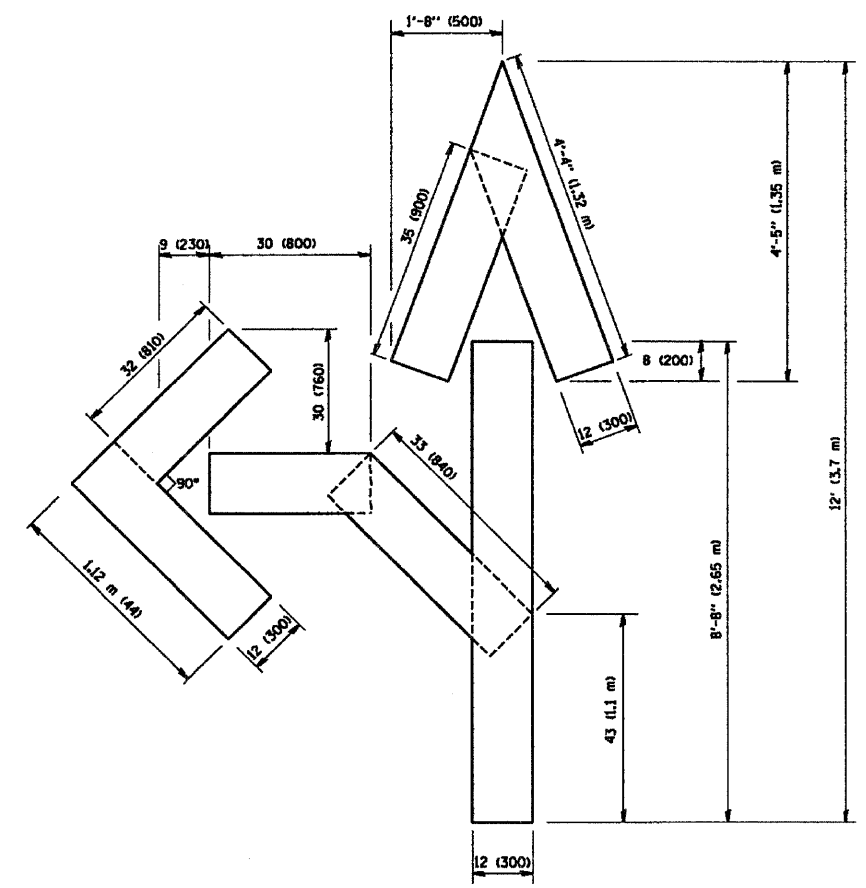

QUANTITY
 4 (100) LINE = 82.5 ft. (25.3 m)
 27.5 sq. ft. (2.53 sq. m)

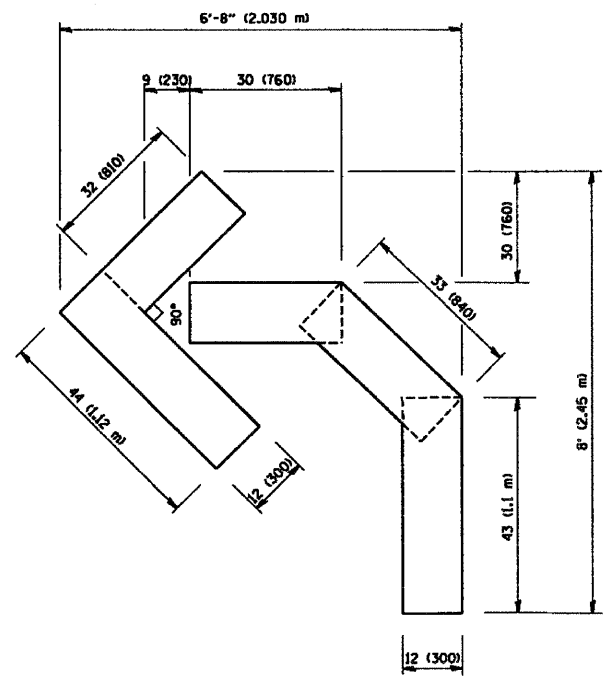

QUANTITY
 4 (100) LINE = 45.5 ft. (13.9 m)
 15.2 sq. ft. (1.39 sq. m)

All dimensions are in inches (millimeters) unless otherwise shown.

FILE NAME = W:\data\td\22x34\tbl6.dgn	USER NAME = geglionobt	DESIGNED -	REVISED - T. RAMMACHER 06-05-96	STATE OF ILLINOIS DEPARTMENT OF TRANSPORTATION	PAVEMENT MARKING LETTERS AND SYMBOLS FOR TRAFFIC STAGING			F.A.U. RTE.	SECTION	COUNTY	TOTAL SHEET NO.	
	PLOT SCALE = 5/8" = 1' IN.	DRAWN -	REVISED - T. RAMMACHER 11-04-97		SCALE: NONE	SHEET NO. 1 OF 1 SHEETS	STA.	TO STA.	2857	1145 & 146) RS-7	COOK	28 25
	PLOT DATE = 1/4/2008	CHECKED -	REVISED - T. RAMMACHER 03-02-98							TC-16		
		DATE = 09-18-94	REVISED - E. GOMEZ 08-28-00							FED. ROAD DIST. NO. 1	ILLINOIS FED. AID PROJECT	CONTRACT NO. 60103